

## TEMPORARY TRAFFIC CONTROL TYPICAL APPLICATION IDENTIFICATION HAT AND SHOVEL SIGNS

\* TTC IDENTIFICATION SIGNS - HAT AND SHOVEL SIGN G2-1(2) SHALL BE INSTALLED AT EACH APPROACH OF THE PROJECT. THE MESSAGES TO BE PLACED ON THE G2-1(2) SIGNS SHALL BE APPROVED BY ADE-TRAFFIC.

THE FOLLOWING IS A LIST OF SUGGESTED MESSAGES FOR HAT AND SHOVEL SIGN G2-1(2):

### WORK AREA MESSAGES

- BREAKING GROUND TO GET YOU AROUND
- WE'RE IMPROVING TO KEEP YOU MOVING
- PAVING THE WAY TO REDUCE DELAY
- IN PURSUIT OF A BETTER (SAFER) COMMUTE
- DELAY TODAY FOR A BETTER (SAFER) TOMORROW
- SMILE! THIS IS ALL WORTHWHILE.
- PARDON OUR GROWING PAINS
- BREAKING THE BOTTLENECK
- PARDON OUR PROGRESS
- MOVING MARYLAND
- IMPROVEMENTS AHEAD
- PAVING THE WAY

### WORK DESCRIPTION MESSAGES

- BRIDGE WIDENING
- BRIDGE IMPROVEMENT
- HIGHWAY REALIGNMENT
- HIGHWAY WIDENING
- HIGHWAY IMPROVEMENT
- INTERCHANGE CONSTRUCTION
- INTERSECTION IMPROVEMENT
- ROUNDABOUT CONSTRUCTION
- STREETScape IMPROVEMENT
- DRAINAGE IMPROVEMENT
- RESURFACING
- PAVING

### SAFETY MESSAGES


- STAY ALERT. STAY ALIVE.
- DRIVE SMART. DRIVE SAFELY.
- STAY ALERT. STAY SAFE.
- SAFETY FIRST
- PLEASE DRIVE SAFELY
- DRIVE COURTEOUSLY
- DRIVE CAREFULLY
- RESPECT WORKERS
- KEEP OUR WORKERS SAFE

\* TTC IDENTIFICATION SIGNS - HAT AND SHOVEL SIGN G2-1(3) SHALL BE INSTALLED AT EACH END AREA OF THE PROJECT. THE MESSAGES TO BE PLACED ON THE G2-1(3) SIGNS SHALL BE APPROVED BY ADE-TRAFFIC.

THE FOLLOWING IS A SUGGESTED MESSAGE FOR HAT AND SHOVEL SIGN G2-1(3):

### EXIT MESSAGES

- THANKS FOR YOUR PATIENCE

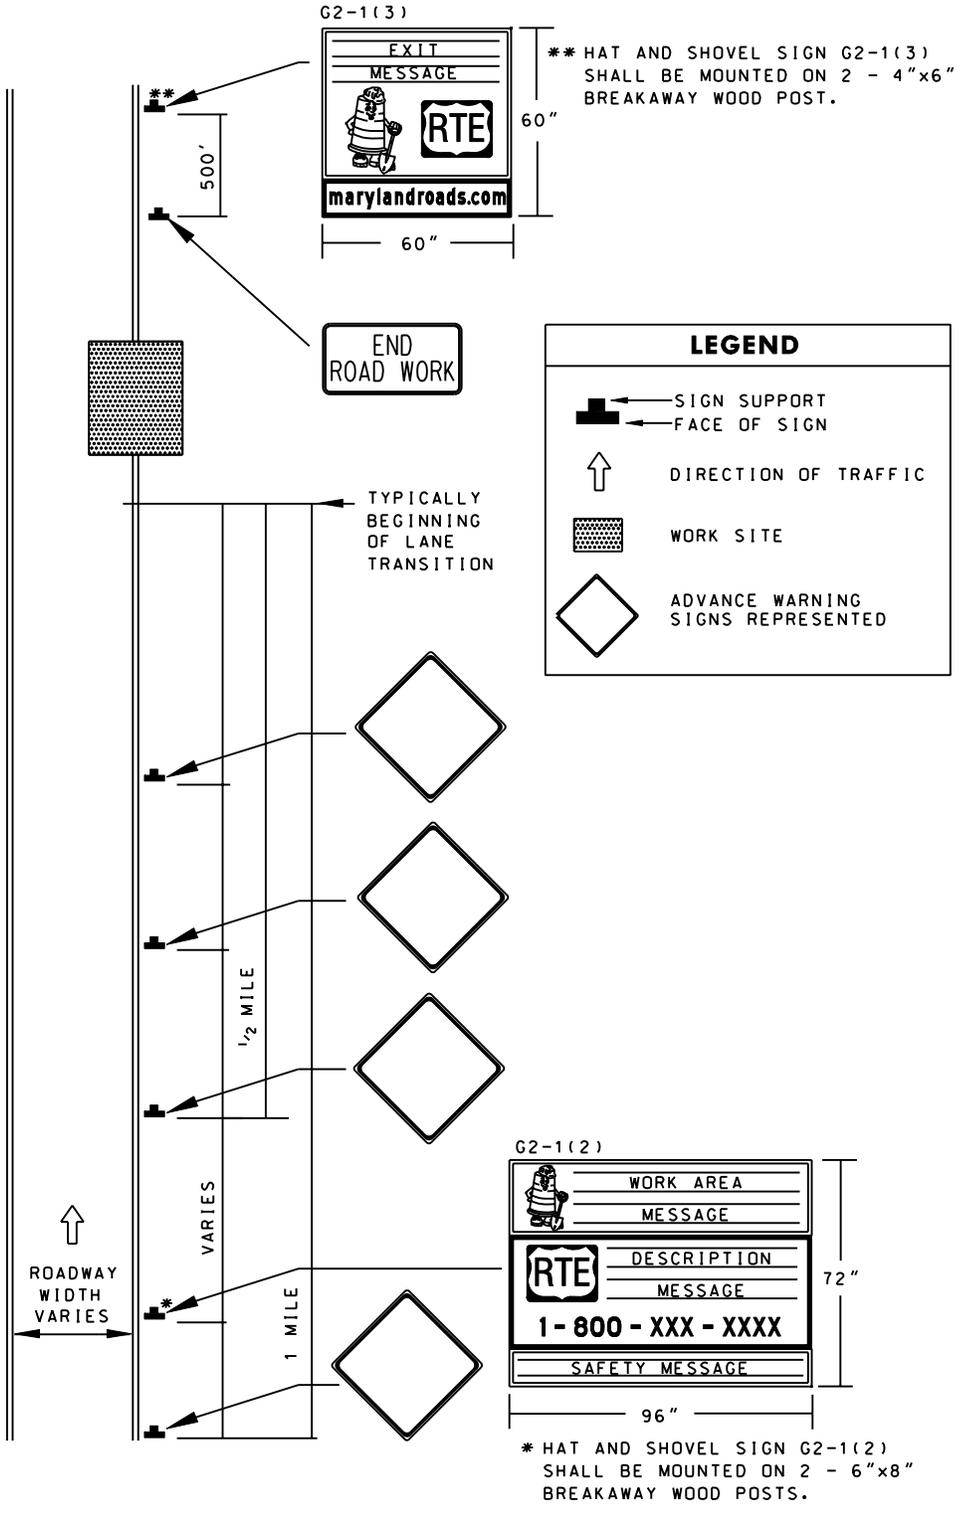

SPECIFICATION	CATEGORY CODE ITEMS	
APPROVED	DIRECTOR - OFFICE OF TRAFFIC AND SAFETY	
<b>SHA</b> State Highway Administration	APPROVAL • SHA REVISIONS	APPROVAL • FEDERAL HIGHWAY ADMINISTRATION
	APPROVAL <b>8-20-03</b>	APPROVAL <b>9-23-03</b>
	REVISED <b>8-11-10</b>	REVISED <b>7-29-10</b>
	REVISED	REVISED

**Maryland Department of Transportation**  
**STATE HIGHWAY ADMINISTRATION**  
STANDARDS FOR HIGHWAYS AND INCIDENTAL STRUCTURES  
**GENERAL NOTES**  
**HAT AND SHOVEL SIGN -**  
**LESS THAN OR EQUAL TO 40 MPH**  
**STANDARD NO. MD 104.01-05**