

TEMPORARY TRAFFIC CONTROL TYPICAL APPLICATION

IMPORTANT:
THIS DRAWING SHALL BE USED IN COMBINATION WITH THE GENERAL NOTES MD 104.00-01 - MD 104.00-18 AND STANDARD DETAILS MD 104.01-01 - MD 104.01-81


NOTES:


DISTANCES BETWEEN VEHICLES MAY BE INCREASED OR DECREASED DEPENDING ON PAINT DRYING TIME, TERRAIN, LOCAL AREA AND OTHER FACTORS.

CONES MAY BE REQUIRED TO PROTECT WET LINES AT GRADE CROSSINGS, ETC.

KEY:

-  SIGN SUPPORT
-  ARROW PANEL
-  APPROVED VEHICLE SAFETY LIGHT
-  DIRECTION OF TRAFFIC
-  TRUCK OR TRAILER-TRUCK MOUNTED ATTENUATOR (TMA/TTMA)

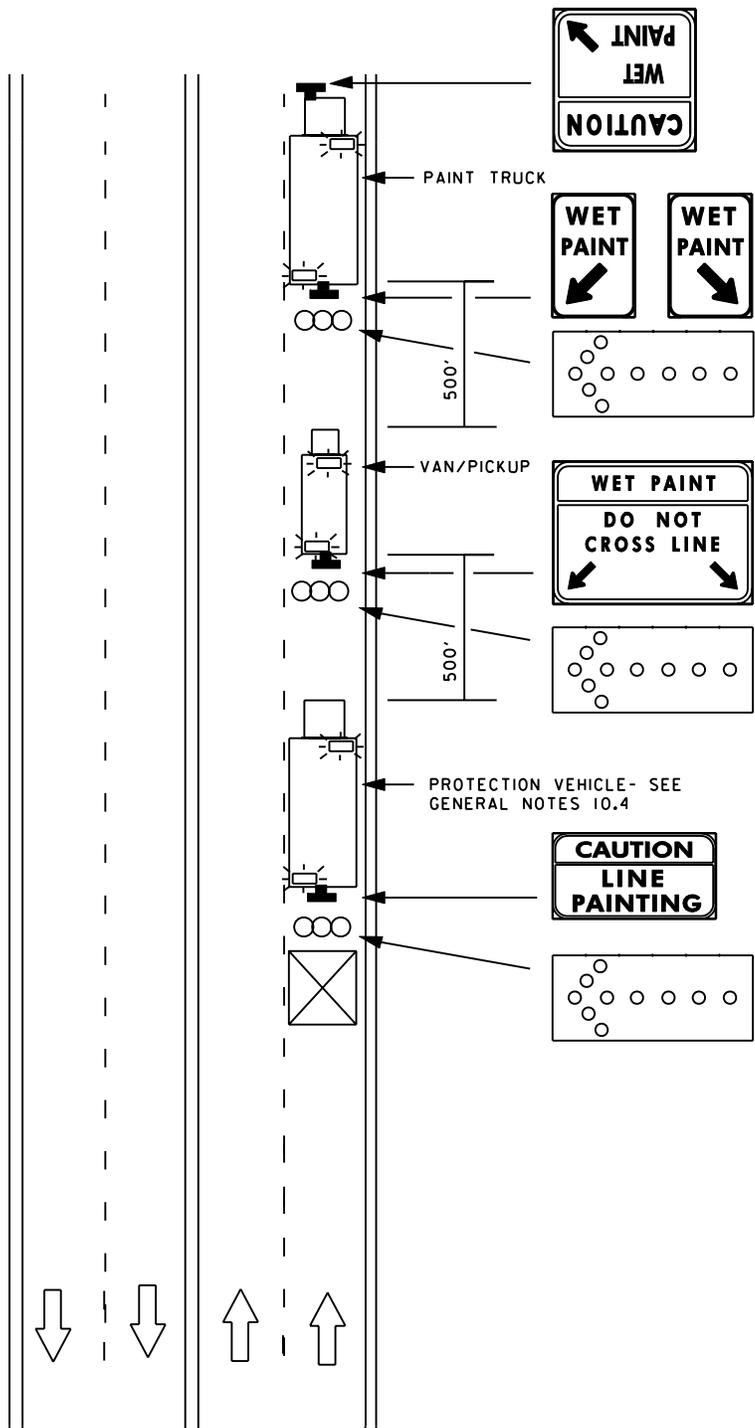

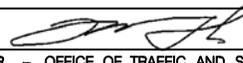SPECIFICATION 104	CATEGORY CODE ITEMS
APPROVED	 DIRECTOR - OFFICE OF TRAFFIC AND SAFETY
 SHA State Highway Administration	APPROVAL • SHA REVISIONS
	APPROVAL • FEDERAL HIGHWAY ADMINISTRATION
	APPROVAL 8-20-03
	APPROVAL 9-23-03
REVISED 8-11-10	REVISED 7-29-10
REVISED	REVISED
REVISED	REVISED

Maryland Department of Transportation
STATE HIGHWAY ADMINISTRATION
STANDARDS FOR HIGHWAYS AND INCIDENTAL STRUCTURES
**MOBILE MARKING OPERATION/
MULTILANE UNDIV.
ALL SPEEDS**

STANDARD NO. MD 104.03-18