



NOTES

1. PLACE STAKES 120 DEGREES APART.
2. LOCATE TWO STAKES PARALLEL TO NEAREST ROADWAY OR PAVEMENT AREA FOR UNIFORM APPEARANCE.
3. CENTER TREE IN PLANTING PIT.

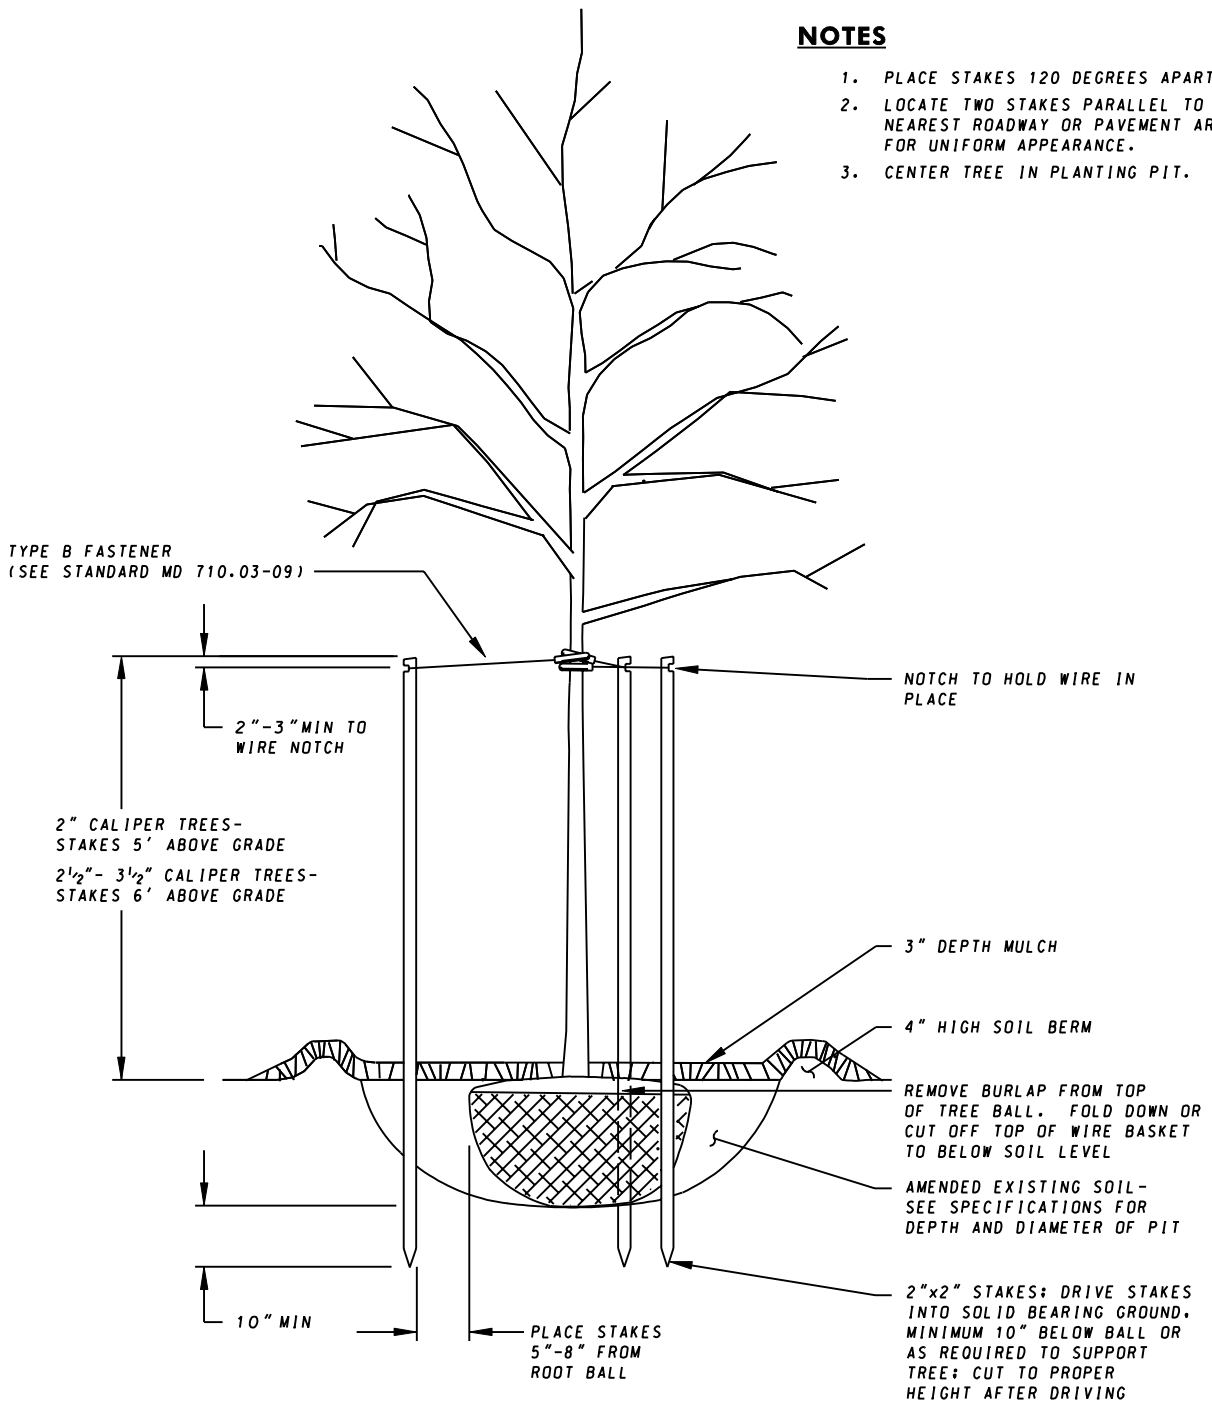

SPECIFICATION 710	CATEGORY CODE ITEMS
APPROVED	<i>Kirk G. McCall</i> DIRECTOR - OFFICE OF HIGHWAY DEVELOPMENT
	APPROVAL • SHA REVISIONS
	APPROVAL 10-28-97
	REVISED 10-1-01
	REVISED
	REVISED

Maryland Department of Transportation
STATE HIGHWAY ADMINISTRATION
 STANDARDS FOR HIGHWAYS AND INCIDENTAL STRUCTURES

STAKING SHADE TREES
2 1/2" CALIPER TO 3 1/2" CALIPER

STANDARD NO. MD 710.03-07