



DECK REPLACEMENT PROJECTS OVER MD 295 Bridge Nos. 02012 and 02219 on MD 168 (Nursery Road)

North Half Bridge Deck Work – Bridge rehabilitation work along the north half of the bridges. MD 168 traffic will be maintained along the south side of MD 168 with one lane of traffic in each direction.

LEGEND: WORK ZONE CHANNELIZATION DEVICE TRAFFIC SIGN CRASH CUSHION CONCRETE BARRIER

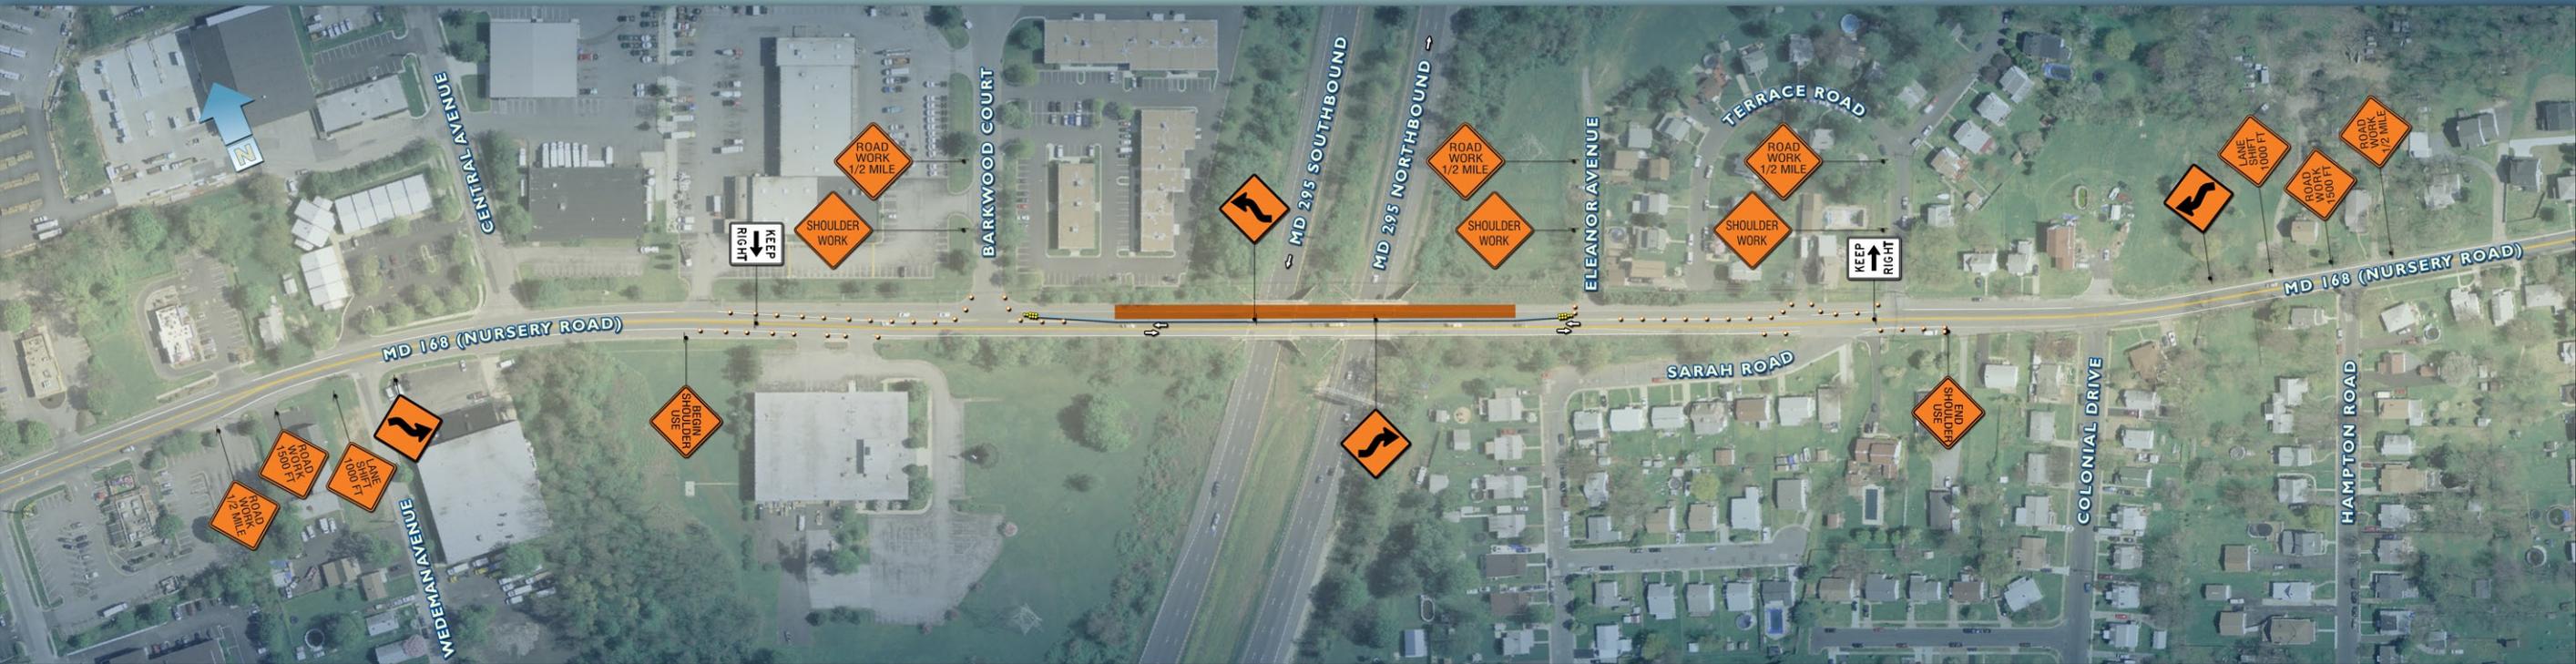

NORTH HALF BRIDGE DECK WORK MAINTENANCE OF TRAFFIC PLAN

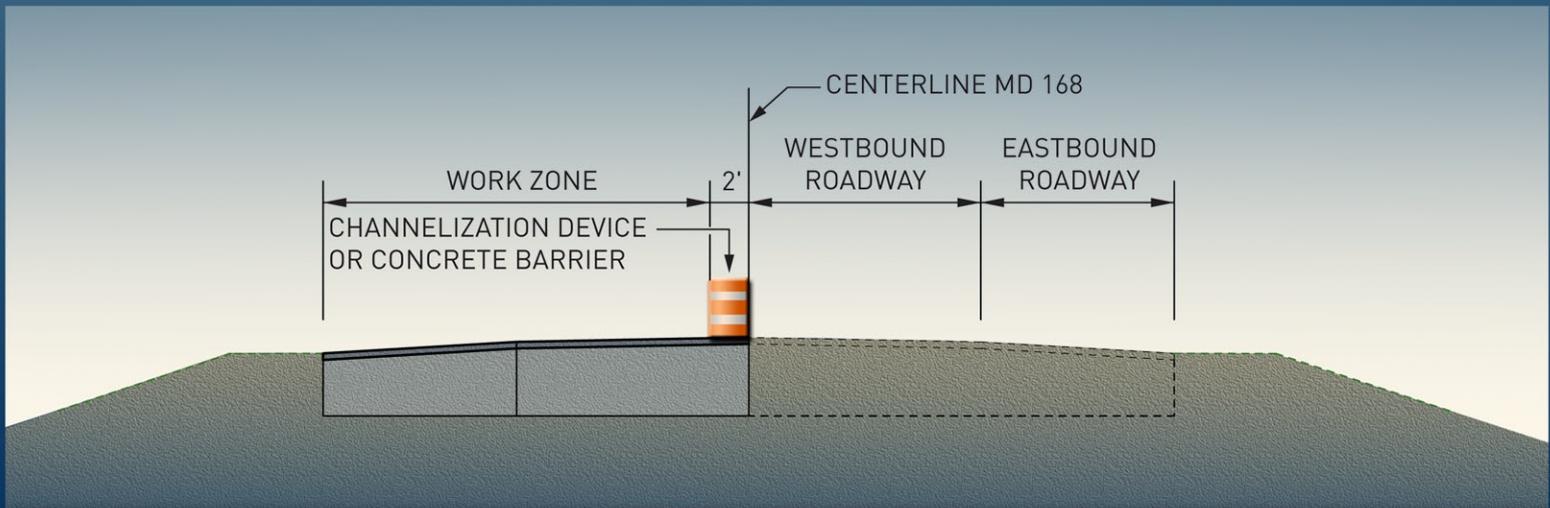

NORTH HALF BRIDGE DECK WORK ROADWAY TYPICAL SECTION