



**MD 5 BUSINESS AT MD 925/OLD WASHINGTON ROAD  
INTERSECTION IMPROVEMENTS**

**Legend**

- Existing Right-Of-Way
- Temporary Construction Easement
- Proposed Right-Of-Way

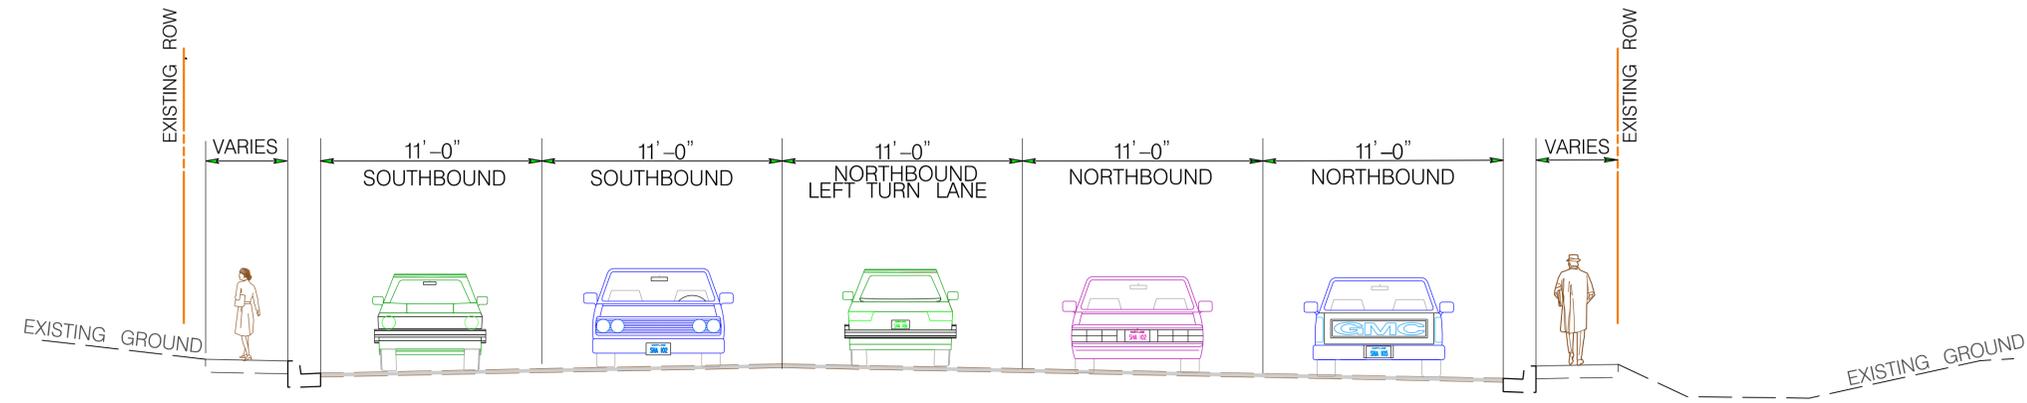

EXISTING MD 5 BUSINESS (LEONARDTOWN ROAD)

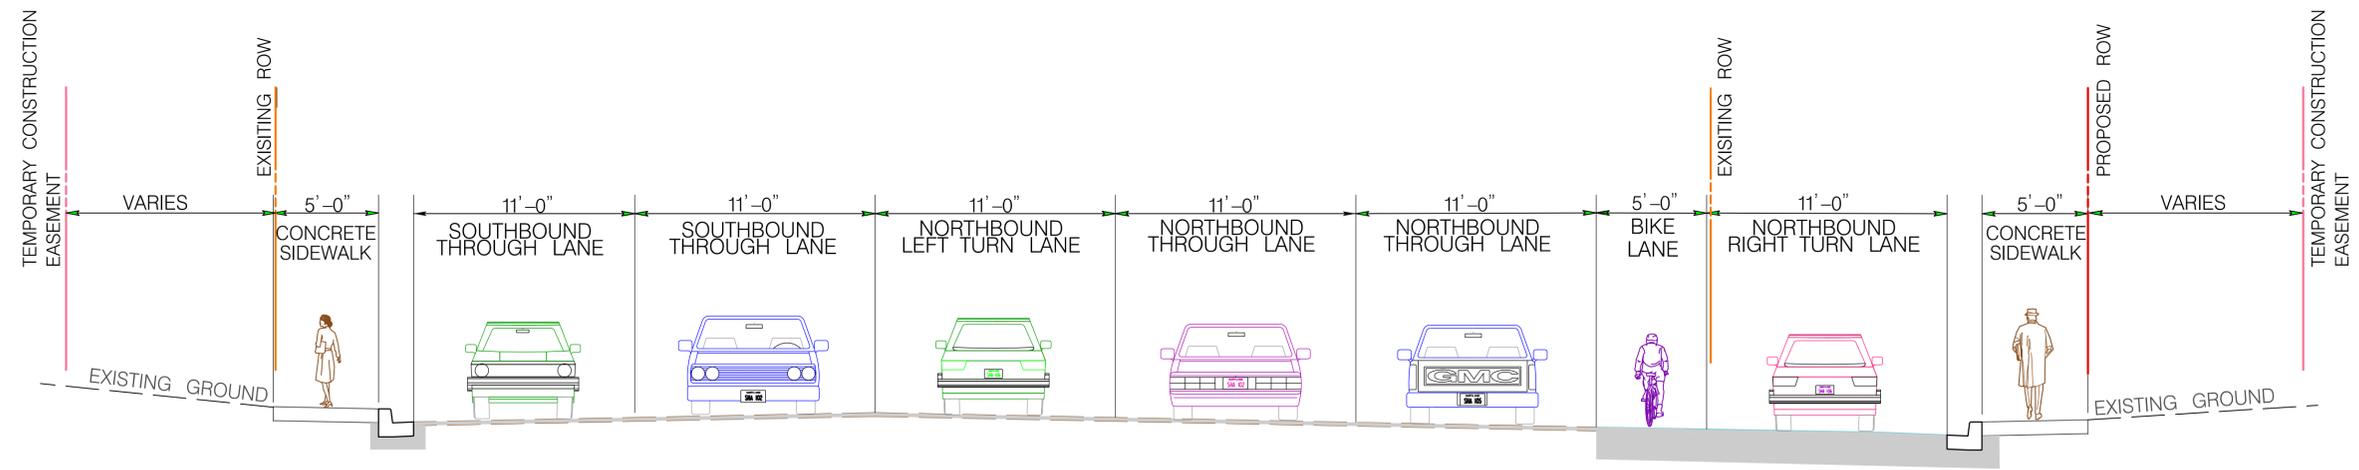

PROPOSED MD 5 BUSINESS (LEONARDTOWN ROAD)

