


# MD 180/MD 351 PLANNING STUDY

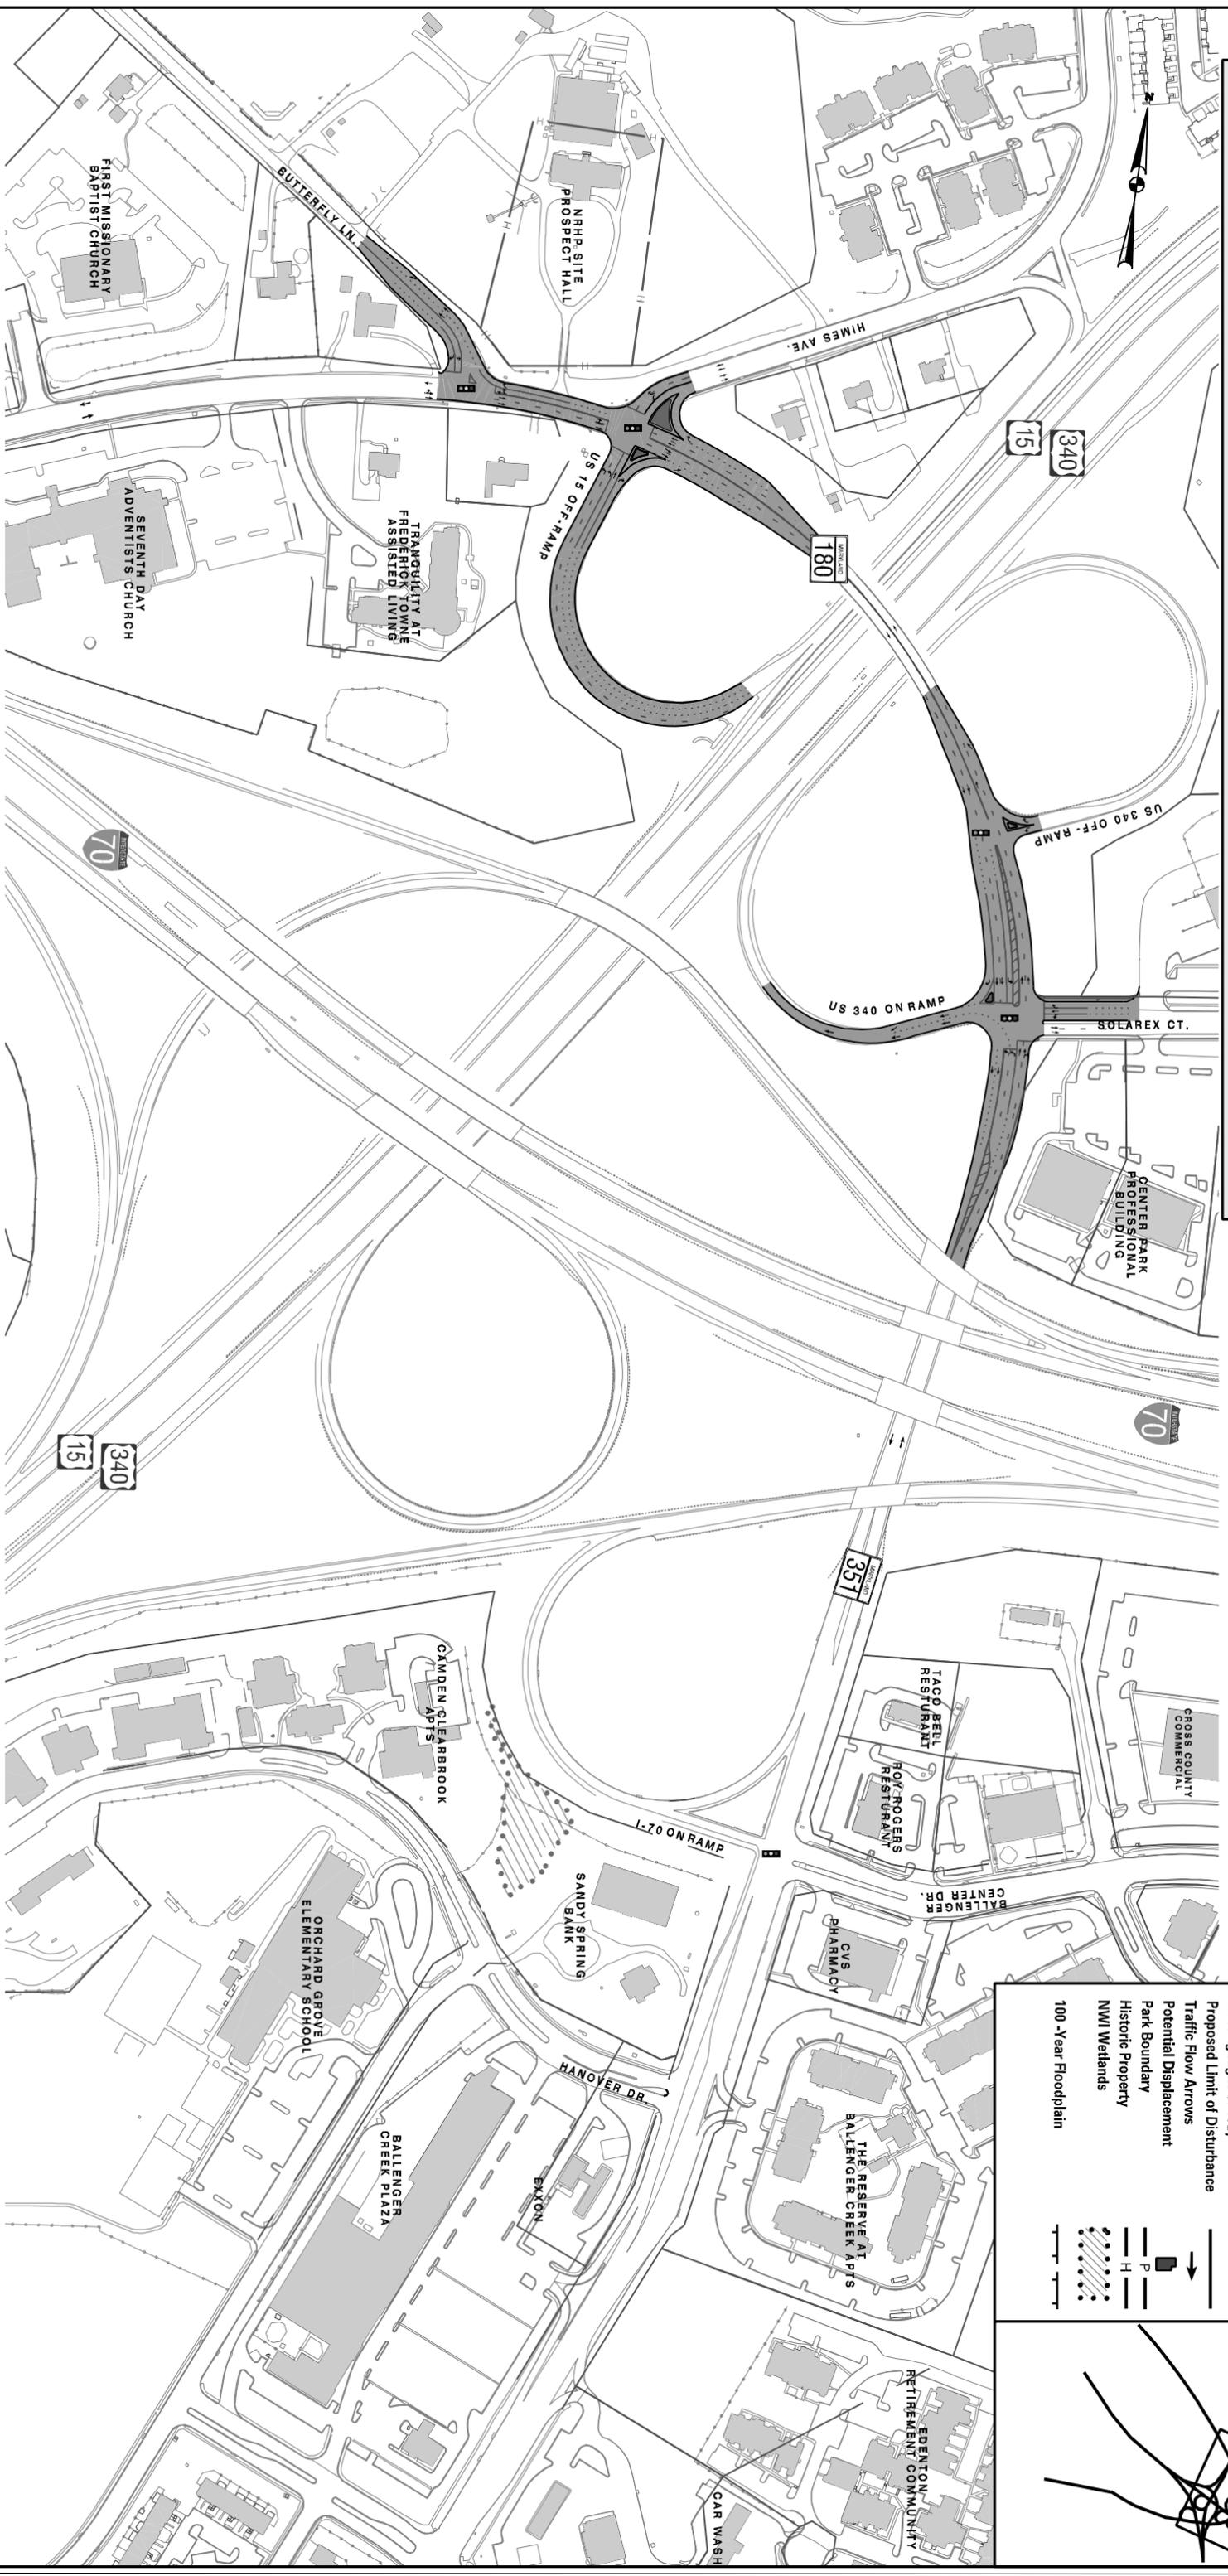

LEGEND		KEY MAP	
Proposed Roadway			
Removal of Existing Roadway			
Existing Right-of-Way			
Proposed Limit of Disturbance			
Traffic Flow Arrows			
Potential Displacement			
Park Boundary			
Historic Property			
NWI Wetlands			
100-Year Floodplain			

## MD 180/ MD 351 PLANNING STUDY ALTERNATIVE 1 NO-BUILD

MARYLAND DEPARTMENT OF TRANSPORTATION  
 MARYLAND STATE HIGHWAY ADMINISTRATION  
 PROJECT PLANNING DIVISION  
**SHA**  
 BACKGROUND MAPPING SOURCE  
 MARYLAND STATE HIGHWAY ADMINISTRATION  
 OCTOBER 2005  
 SCALE: 1" = 300' SEPTEMBER 2007  
 SHEET 1 OF 1