




TYPICAL SECTION A-A

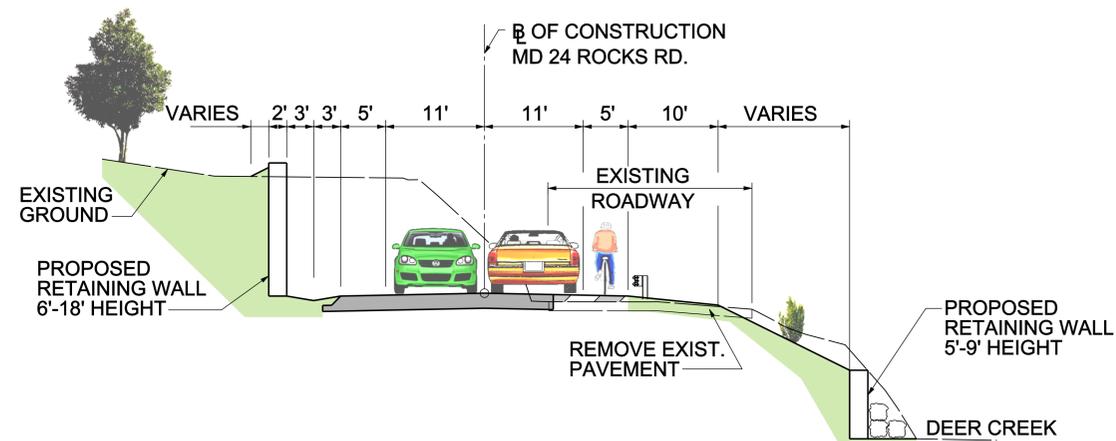

TYPICAL SECTION C-C

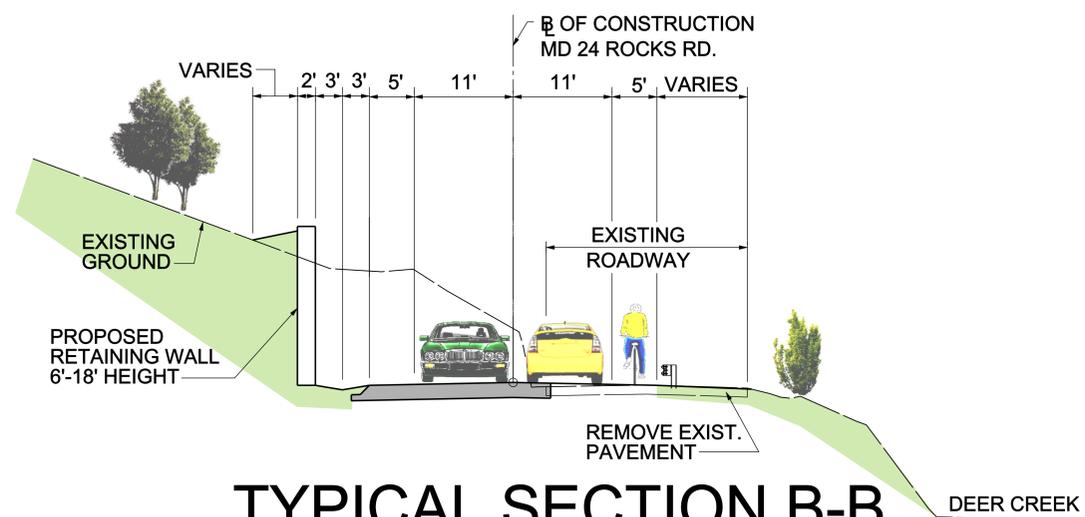

TYPICAL SECTION B-B

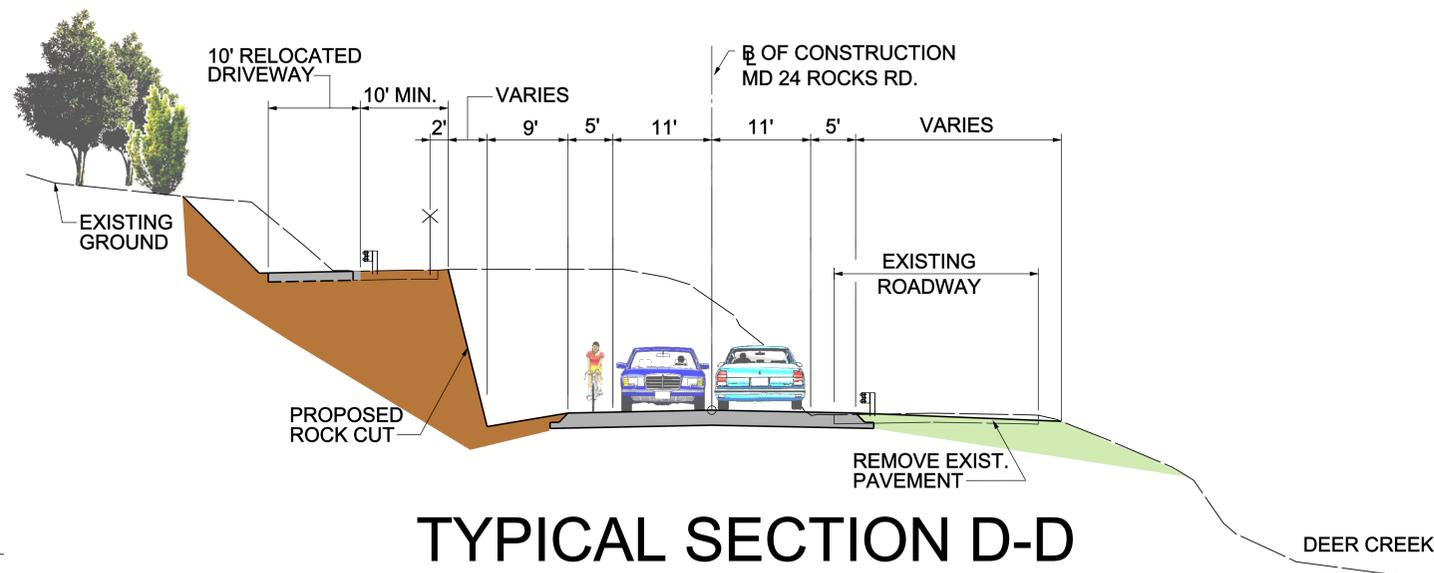

TYPICAL SECTION D-D

SECTION G

OPTION 1 - 20' SHIFT W/ RETAINING WALLS



STATE OF MARYLAND
DEPARTMENT OF TRANSPORTATION
STATE HIGHWAY ADMINISTRATION

HIGHWAY DESIGN DIVISION

MD 24 SOUTH OF STIRRUP RUN CULVERT
TO DEER CREEK BRIDGE
SECTIONS A & G

TYPICAL SECTIONS – SECTION G

SCALE _____ N.T.S. _____ DATE DECEMBER 8, 2009 CONTRACT NO. _____ HA3345271 _____