


PRELIMINARY ALTERNATIVE 4: 1ST STREET CONNECTION 45' FIXED SPAN

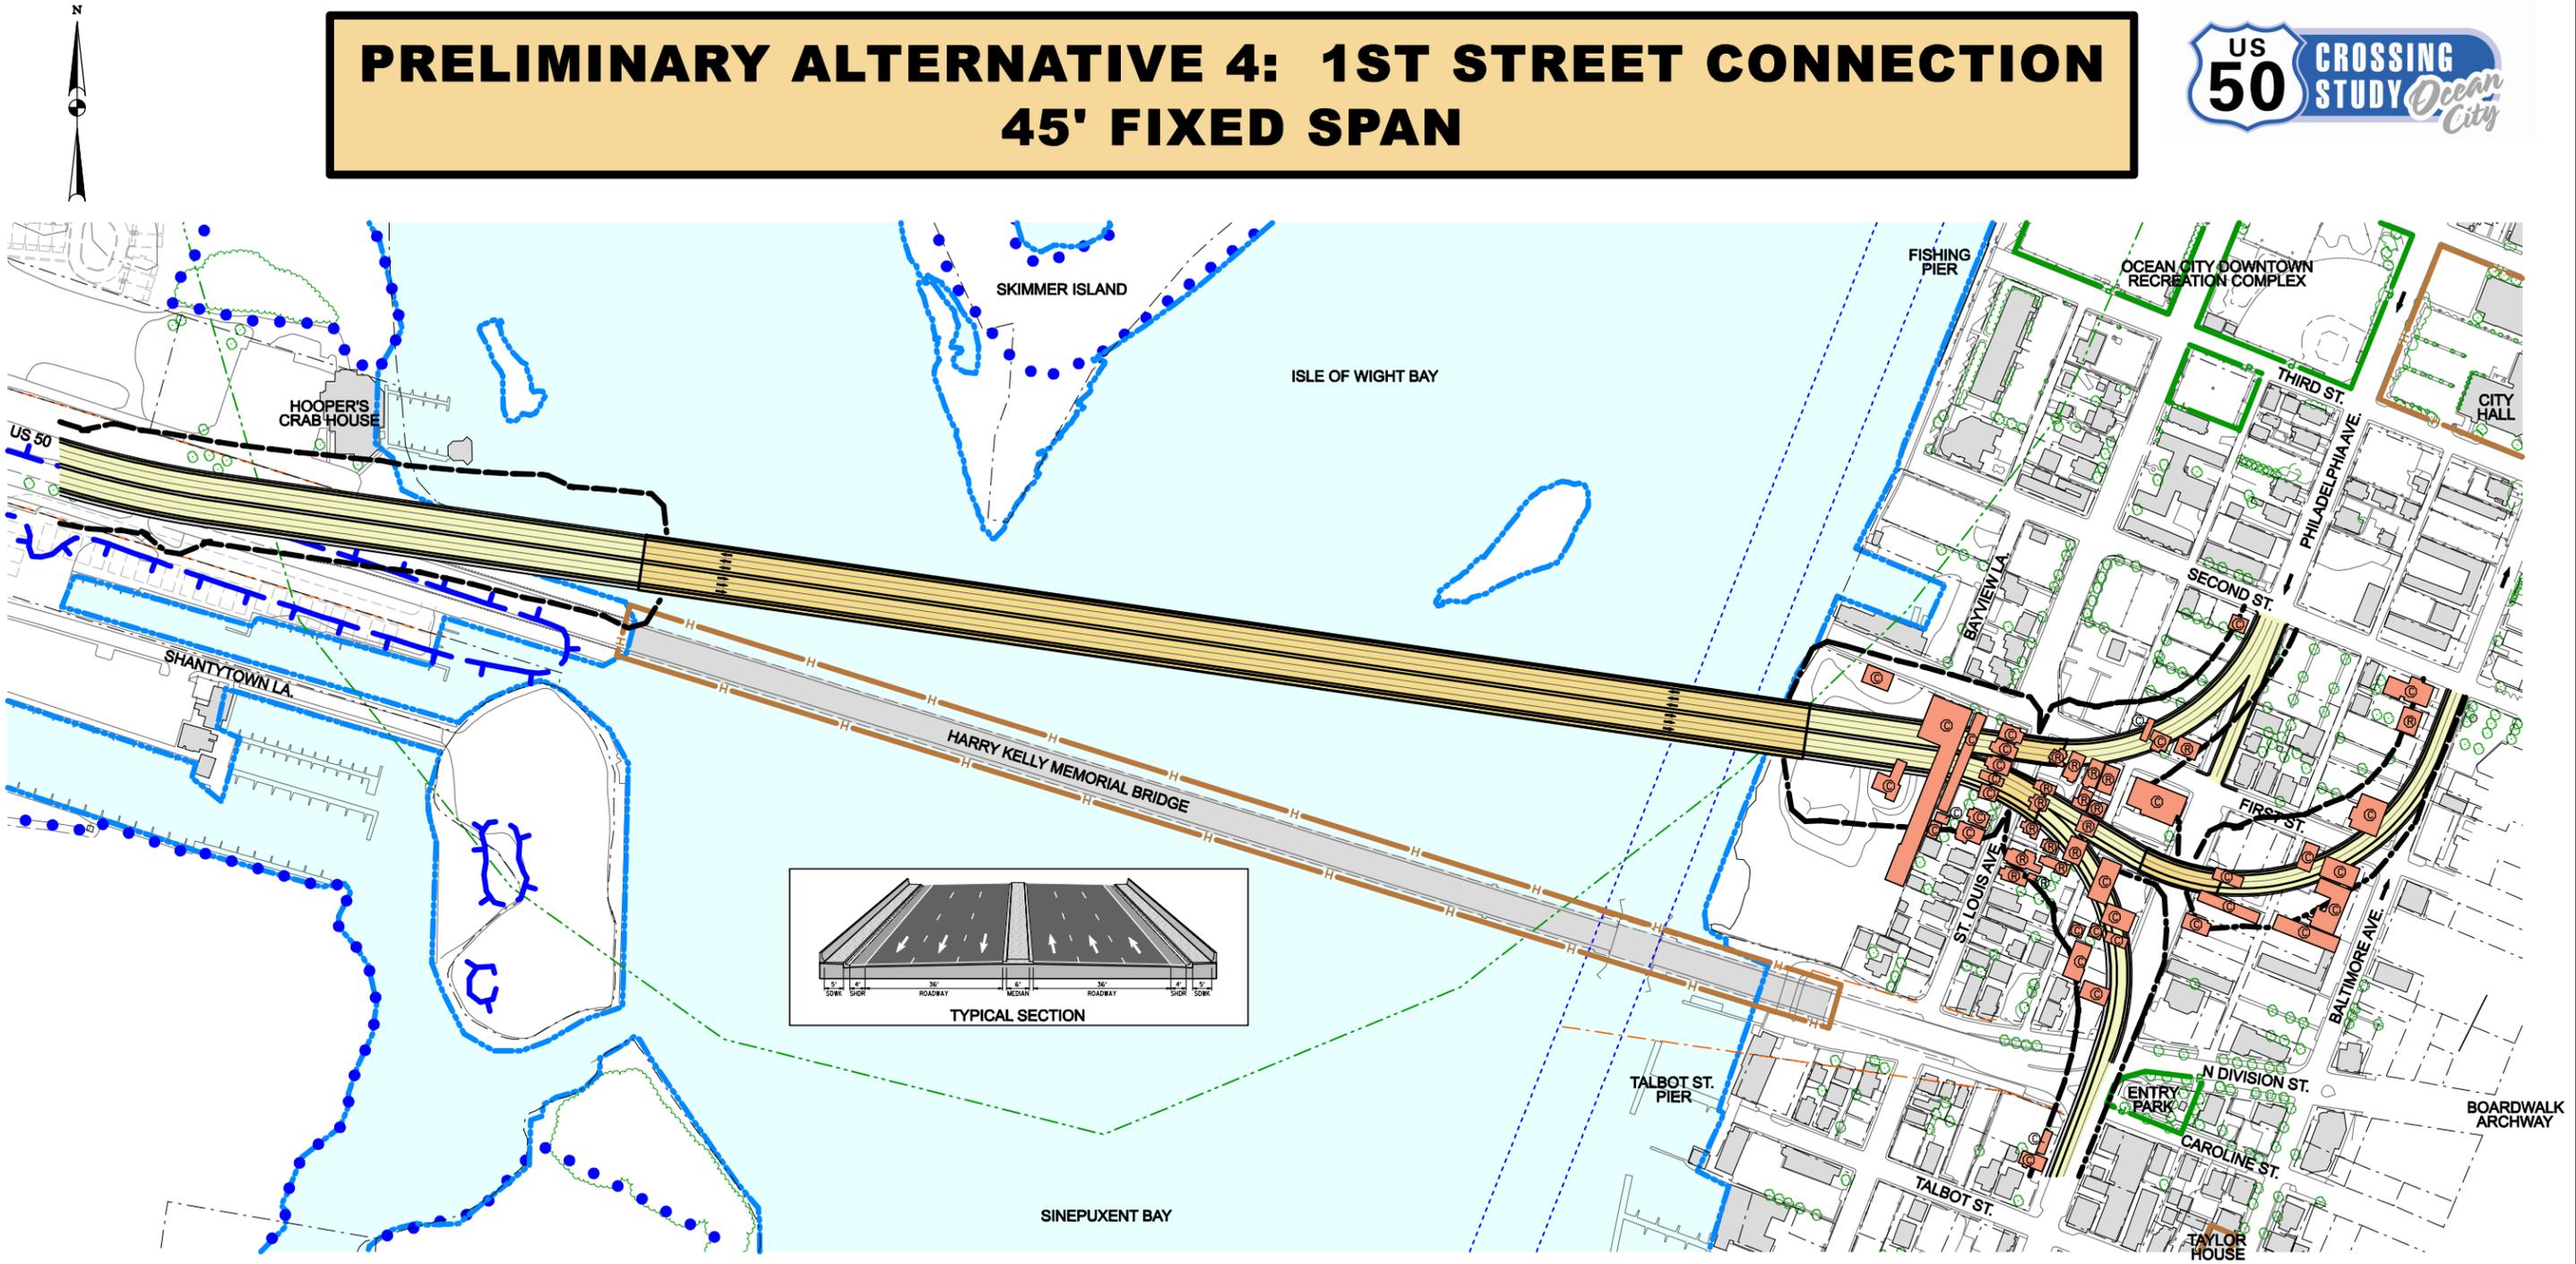

LEGEND					
	Proposed Roadway		Potential Residential Displacement		Waters of the U.S.
	Proposed Bridge		Potential Commercial Displacement		Park Boundary
	Proposed Drawbridge		Property Line		National Historic Register Eligible
	Proposed Right of Way		FEMA 100 Year Floodplain		1/4 Mile Bird Colony Buffer
	Existing Right of Way		Wetland		Navigational Channel

**US 50 CROSSING STUDY
PRELIMINARY ALTERNATIVE 4**

 MARYLAND DEPARTMENT OF TRANSPORTATION STATE HIGHWAY ADMINISTRATION PROJECT PLANNING DIVISION SCALE: 1"=100'	BACKGROUND MAPPING SOURCE MD SHA DECEMBER 2005
	JUNE 2006