


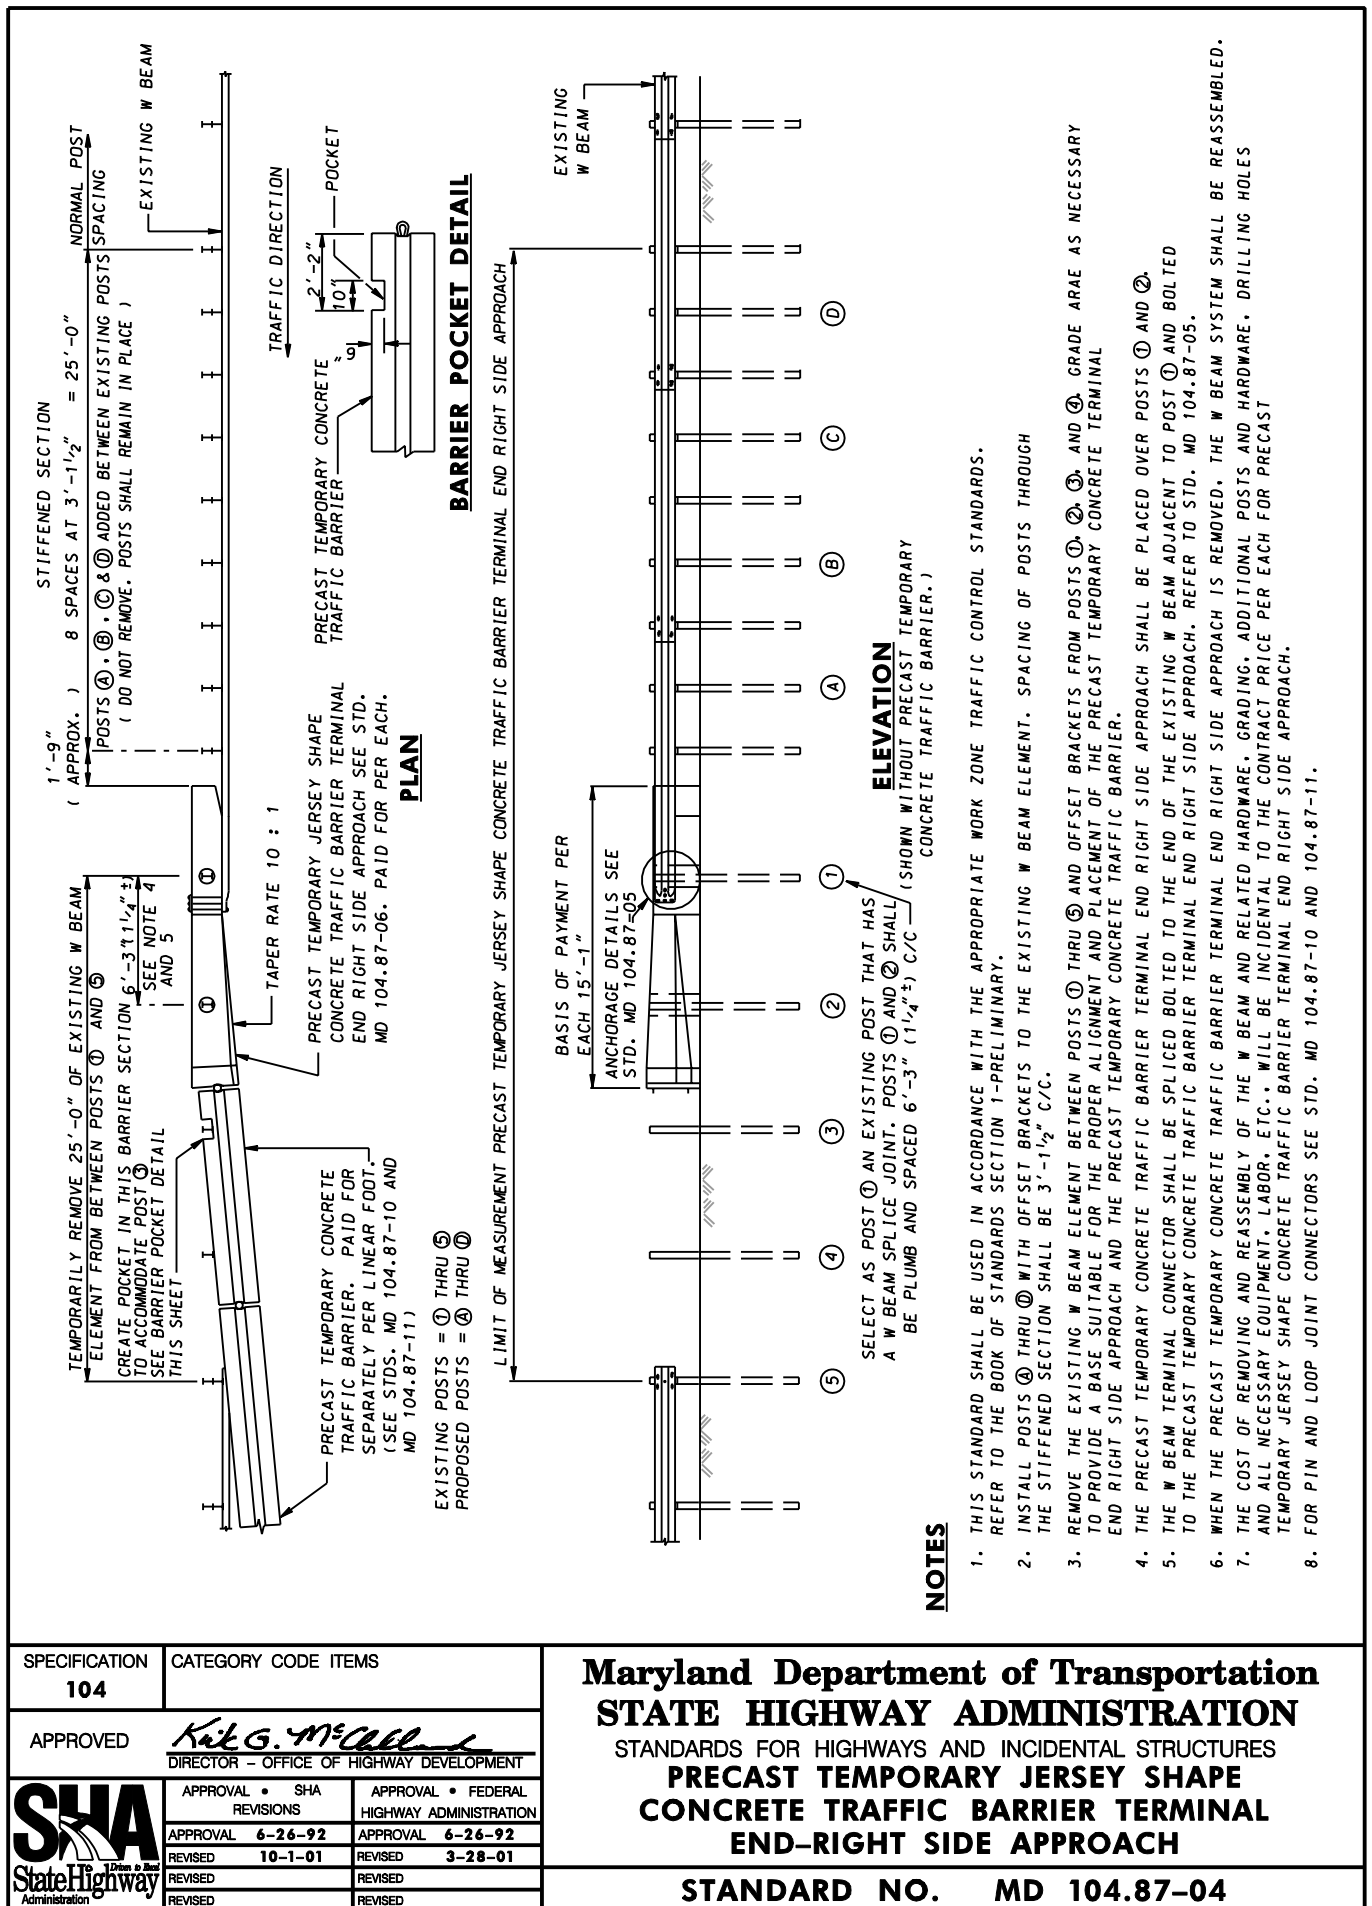

SPECIFICATION 104	CATEGORY CODE ITEMS										
APPROVED <i>Kirk G. McCall</i> DIRECTOR - OFFICE OF HIGHWAY DEVELOPMENT											
SHA State Highway Administration	<table> <tr> <td>APPROVAL • SHA REVISIONS</td><td>APPROVAL • FEDERAL HIGHWAY ADMINISTRATION</td></tr> <tr> <td>APPROVAL 6-26-92</td><td>APPROVAL 6-26-92</td></tr> <tr> <td>REVISED 10-1-01</td><td>REVISED 3-28-01</td></tr> <tr> <td>REVISED</td><td>REVISED</td></tr> <tr> <td>REVISED</td><td>REVISED</td></tr> </table>	APPROVAL • SHA REVISIONS	APPROVAL • FEDERAL HIGHWAY ADMINISTRATION	APPROVAL 6-26-92	APPROVAL 6-26-92	REVISED 10-1-01	REVISED 3-28-01	REVISED	REVISED	REVISED	REVISED
APPROVAL • SHA REVISIONS	APPROVAL • FEDERAL HIGHWAY ADMINISTRATION										
APPROVAL 6-26-92	APPROVAL 6-26-92										
REVISED 10-1-01	REVISED 3-28-01										
REVISED	REVISED										
REVISED	REVISED										

Maryland Department of Transportation
STATE HIGHWAY ADMINISTRATION
STANDARDS FOR HIGHWAYS AND INCIDENTAL STRUCTURES
**PRECAST TEMPORARY JERSEY SHAPE
CONCRETE TRAFFIC BARRIER TERMINAL
END-RIGHT SIDE APPROACH**

STANDARD NO. MD 104.87-04