


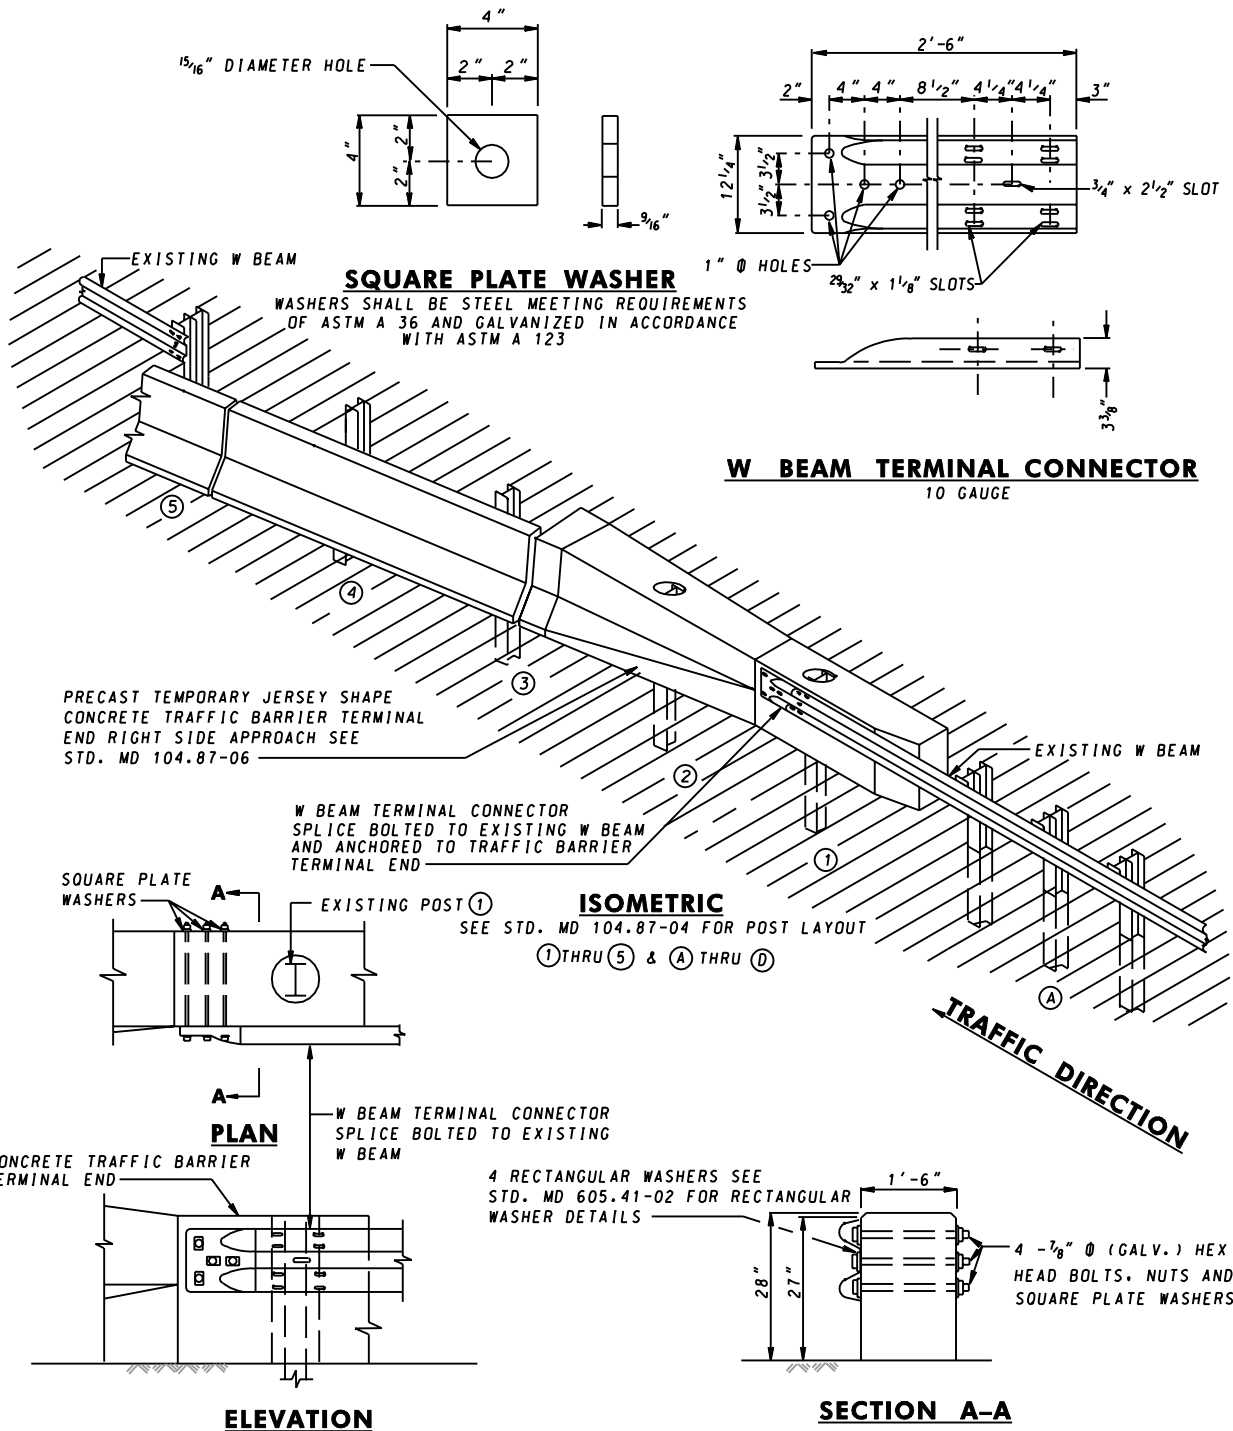

SPECIFICATION 104	CATEGORY CODE ITEMS
APPROVED <i>Kirk G. McCall</i> DIRECTOR - OFFICE OF HIGHWAY DEVELOPMENT	
SHA State Highway Administration	APPROVAL • SHA REVISIONS APPROVAL 6-26-92 REVISED 10-1-01 REVISED REVISED
	APPROVAL • FEDERAL HIGHWAY ADMINISTRATION APPROVAL 6-26-92 REVISED 3-28-01 REVISED REVISED

Maryland Department of Transportation
STATE HIGHWAY ADMINISTRATION
 STANDARDS FOR HIGHWAYS AND INCIDENTAL STRUCTURES
PRECAST TEMPORARY JERSEY SHAPE CONCRETE TRAFFIC BARRIER TERMINAL END-RIGHT SIDE APPROACH DETAILS

STANDARD NO. MD 104.87-05