


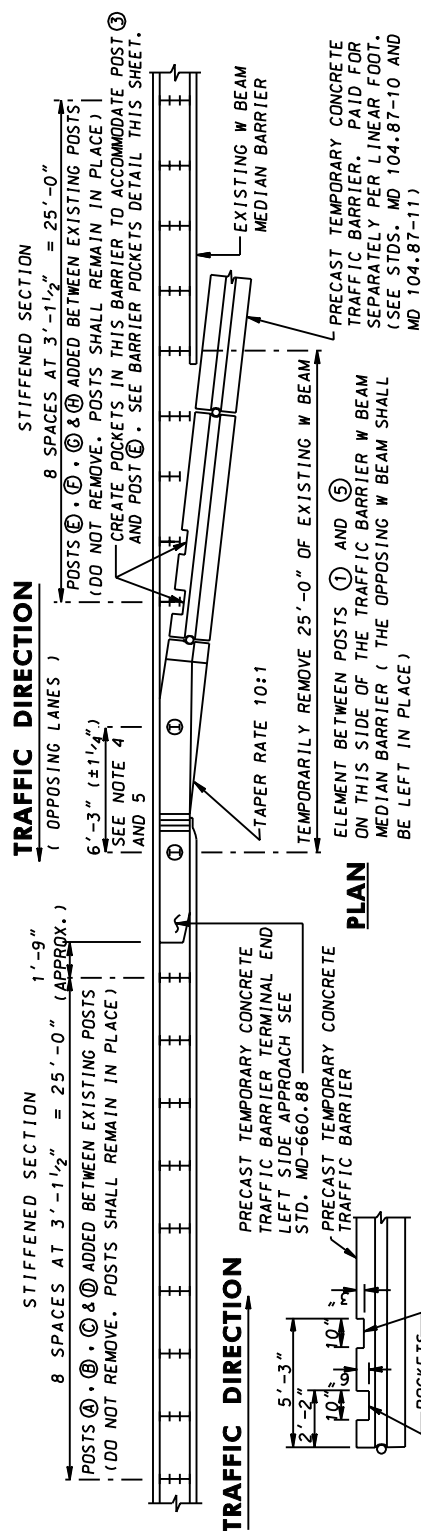

|                                                                                     |   |                                              |
|-------------------------------------------------------------------------------------|---|----------------------------------------------|
| SPECIFICATION<br><b>104</b>                                                         | CATEGORY CODE ITEMS   |                                              |
| APPROVED                                                                            | <br>DIRECTOR - OFFICE OF HIGHWAY DEVELOPMENT |                                              |
|  | APPROVAL • SHA<br>REVISIONS   | APPROVAL • FEDERAL<br>HIGHWAY ADMINISTRATION |
|                                                                                     | APPROVAL <b>6-26-92</b>   | APPROVAL <b>6-26-92</b>                      |
|                                                                                     | REVISED <b>10-1-01</b>   | REVISED <b>3-28-01</b>                       |
|                                                                                     | REVISED   | REVISED                                      |
|                                                                                     | REVISED   | REVISED                                      |

**Maryland Department of Transportation**  
**STATE HIGHWAY ADMINISTRATION**  
STANDARDS FOR HIGHWAYS AND INCIDENTAL STRUCTURES  
**PRECAST TEMPORARY JERSEY SHAPE CONCRETE**  
**TRAFFIC BARRIER TERMINAL END-LEFT**  
**SIDE APPROACH**

STANDARD NO. MD 104.87-07