


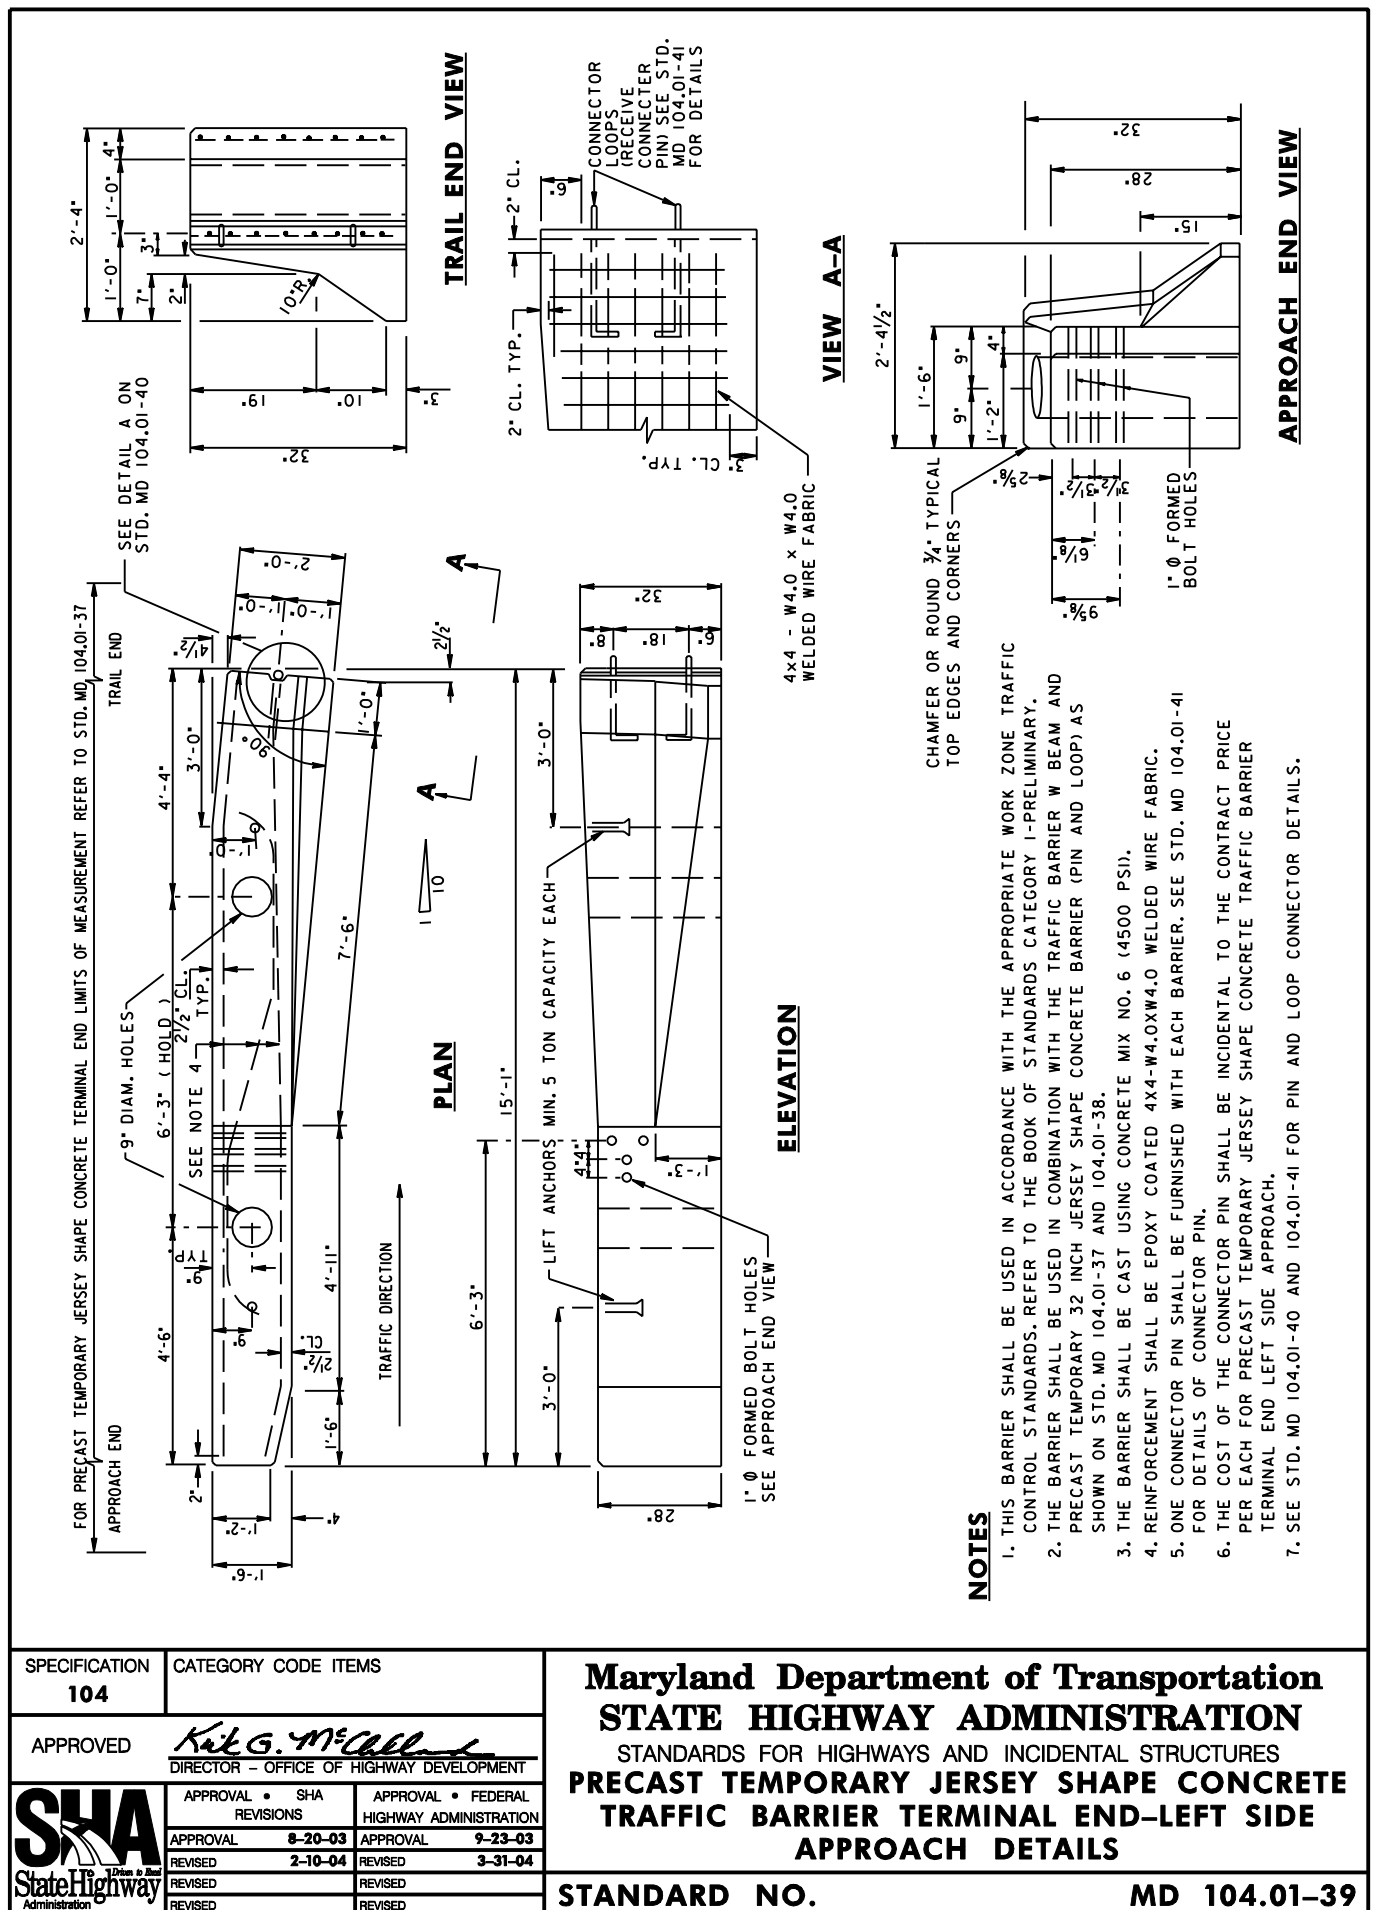

|                                                                                    |                             |                                              |  |   |  |
|------------------------------------------------------------------------------------|-----------------------------|----------------------------------------------|--|---|--|
| SPECIFICATION<br>104                                                               |                             | CATEGORY CODE ITEMS                          |  | <div>Maryland Department of Transportation<br/>STATE HIGHWAY ADMINISTRATION<br/>STANDARDS FOR HIGHWAYS AND INCIDENTAL STRUCTURES<br/>PRECAST TEMPORARY JERSEY SHAPE CONCRETE<br/>TRAFFIC BARRIER TERMINAL END-LEFT SIDE<br/>APPROACH DETAILS</div> |  |
| APPROVED<br><div>Karl G. McCall<br/>DIRECTOR - OFFICE OF HIGHWAY DEVELOPMENT</div> |                             |                                              |  |   |  |
| <div>SHA<br/>State Highway<br/>Administration</div>                                | APPROVAL • SHA<br>REVISIONS | APPROVAL • FEDERAL<br>HIGHWAY ADMINISTRATION |  | <div>STANDARD NO. MD 104.01-39</div>   |  |
|                                                                                    | APPROVAL 8-20-03            | APPROVAL 9-23-03                             |  |   |  |
|                                                                                    | REVISED 2-10-04             | REVISED 3-31-04                              |  |   |  |
|                                                                                    | REVISED                     | REVISED                                      |  |   |  |
|                                                                                    | REVISED                     | REVISED                                      |  |   |  |