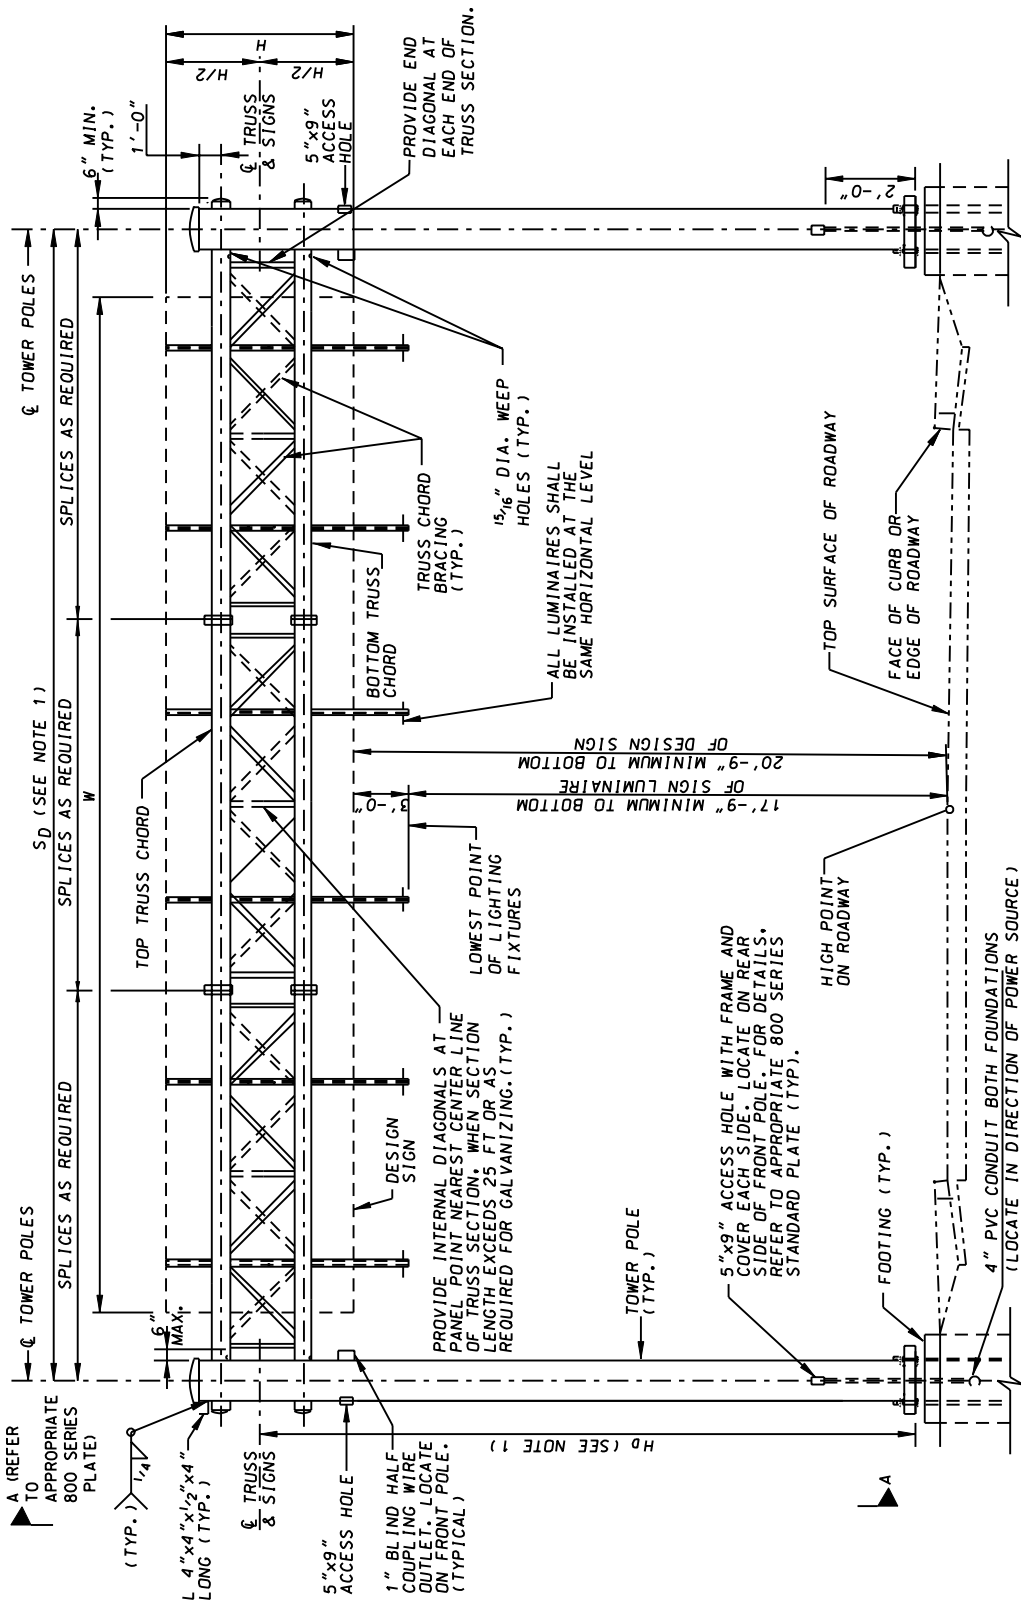


CAMBER DIAGRAM

REAR ELEVATION VIEW

NOTES:

- SPAN LENGTH ' S_D ' AND POLE HEIGHT ' H_D ' ARE FOR DESIGN PURPOSES ONLY. ACTUAL LENGTHS WILL BE AS SPECIFIED IN THE ERECTION DETAIL SHEET. IN DETERMINING THE STRUCTURE TYPE FOR A SIGN SUPPORT, THE DESIGNER WILL CHOOSE A DESIGN HEIGHT ' H_D ' AND A SPAN LENGTH ' S_D ' EQUAL TO OR GREATER THAN THE ACTUAL DIMENSIONS.
- REFER TO APPROPRIATE 800 SERIES STANDARD PLATE REGARDING STRUCTURE DATA.
- REFER TO APPROPRIATE 800 SERIES STANDARD PLATE REGARDING GENERAL NOTES.

SPECIFICATION 803	CATEGORY CODE ITEMS										
APPROVED	DIRECTOR - OFFICE OF TRAFFIC AND SAFETY										
SHA State Highway Administration	<table> <tr> <td>APPROVAL • SHA REVISIONS</td><td>APPROVAL • FEDERAL HIGHWAY ADMINISTRATION</td></tr> <tr> <td>APPROVAL 8-12-02</td><td>APPROVAL 9-4-02</td></tr> <tr> <td>REVISED</td><td>REVISED</td></tr> <tr> <td>REVISED</td><td>REVISED</td></tr> <tr> <td>REVISED</td><td>REVISED</td></tr> </table>	APPROVAL • SHA REVISIONS	APPROVAL • FEDERAL HIGHWAY ADMINISTRATION	APPROVAL 8-12-02	APPROVAL 9-4-02	REVISED	REVISED	REVISED	REVISED	REVISED	REVISED
APPROVAL • SHA REVISIONS	APPROVAL • FEDERAL HIGHWAY ADMINISTRATION										
APPROVAL 8-12-02	APPROVAL 9-4-02										
REVISED	REVISED										
REVISED	REVISED										
REVISED	REVISED										

Maryland Department of Transportation
STATE HIGHWAY ADMINISTRATION
 STANDARDS FOR HIGHWAYS AND INCIDENTAL STRUCTURES

**OVERHEAD SPAN SIGN STRUCTURES
ELEVATION**

STANDARD NO. MD 803.08