
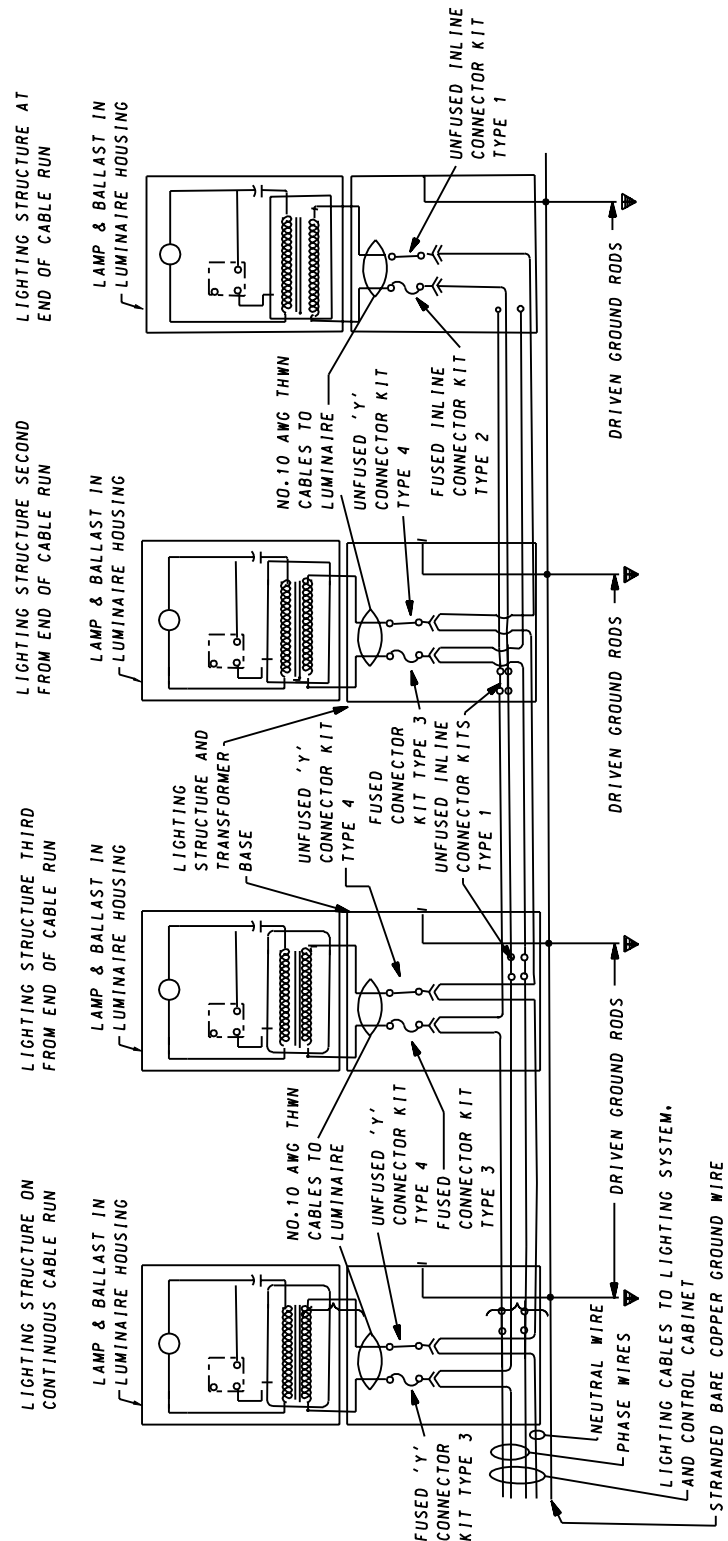


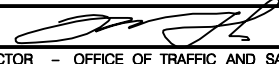

SPECIFICATION 810	CATEGORY CODE ITEMS										
APPROVED  DIRECTOR - OFFICE OF TRAFFIC AND SAFETY											
SHA State Highway Administration	<table> <tr> <td>APPROVAL • SHA REVISIONS</td><td>APPROVAL • FEDERAL HIGHWAY ADMINISTRATION</td></tr> <tr> <td>APPROVAL 7-1-94</td><td>APPROVAL 7-1-94</td></tr> <tr> <td>REVISED 10-1-01</td><td>REVISED 2-1-01</td></tr> <tr> <td>REVISED</td><td>REVISED</td></tr> <tr> <td>REVISED</td><td>REVISED</td></tr> </table>	APPROVAL • SHA REVISIONS	APPROVAL • FEDERAL HIGHWAY ADMINISTRATION	APPROVAL 7-1-94	APPROVAL 7-1-94	REVISED 10-1-01	REVISED 2-1-01	REVISED	REVISED	REVISED	REVISED
APPROVAL • SHA REVISIONS	APPROVAL • FEDERAL HIGHWAY ADMINISTRATION										
APPROVAL 7-1-94	APPROVAL 7-1-94										
REVISED 10-1-01	REVISED 2-1-01										
REVISED	REVISED										
REVISED	REVISED										

Maryland Department of Transportation
STATE HIGHWAY ADMINISTRATION
 STANDARDS FOR HIGHWAYS AND INCIDENTAL STRUCTURES
ROADWAY LIGHTING
277/480 VOLT SYSTEM
277 VOLT LUMINAIRE CONNECTIONS
STANDARD NO. MD 810.04