



NOTES

1. THE TRAFFIC BARRIER THRIE BEAM ANCHORAGE AT BRIDGE END POSTS SHALL BE PLACED ON SLOPES 10:1 OR FLATTER.
2. THIS TYPE OF ANCHORAGE SHALL APPLY TO ALL FOUR CORNERS OF THE BRIDGE WHERE APPLICABLE.
3. THE WOOD POSTS AND BLOCKS SHALL HAVE A STRESS GRADE OF 1200 PSI OR MORE.
4. RECTANGULAR WASHERS SHALL BE USED AT THE TERMINAL CONNECTOR AND POSTS A THROUGH F.
5. DETAILS OF THE THRIE BEAM, SPLICE, TERMINAL CONNECTOR, TRANSITION SECTION, SQUARE PLATE WASHERS, RECTANGULAR PLATE WASHERS AND SECTION C-C ARE SHOWN ON STD. MD 605.41

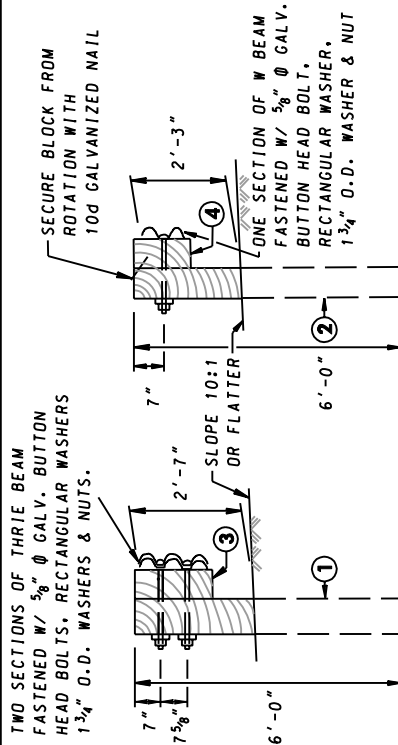


SECTION A-A

SECTION B-B

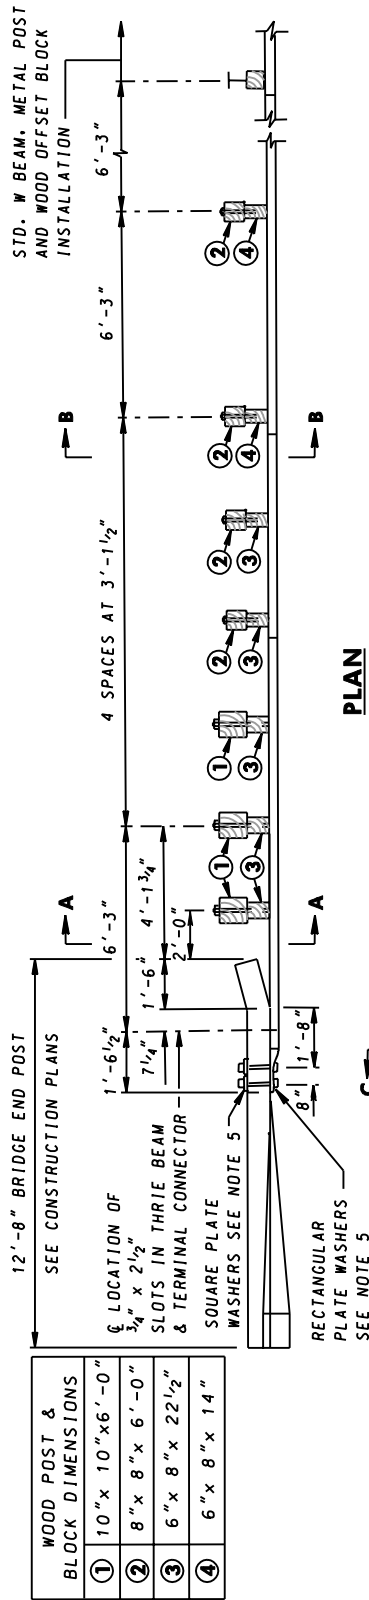

PLAN

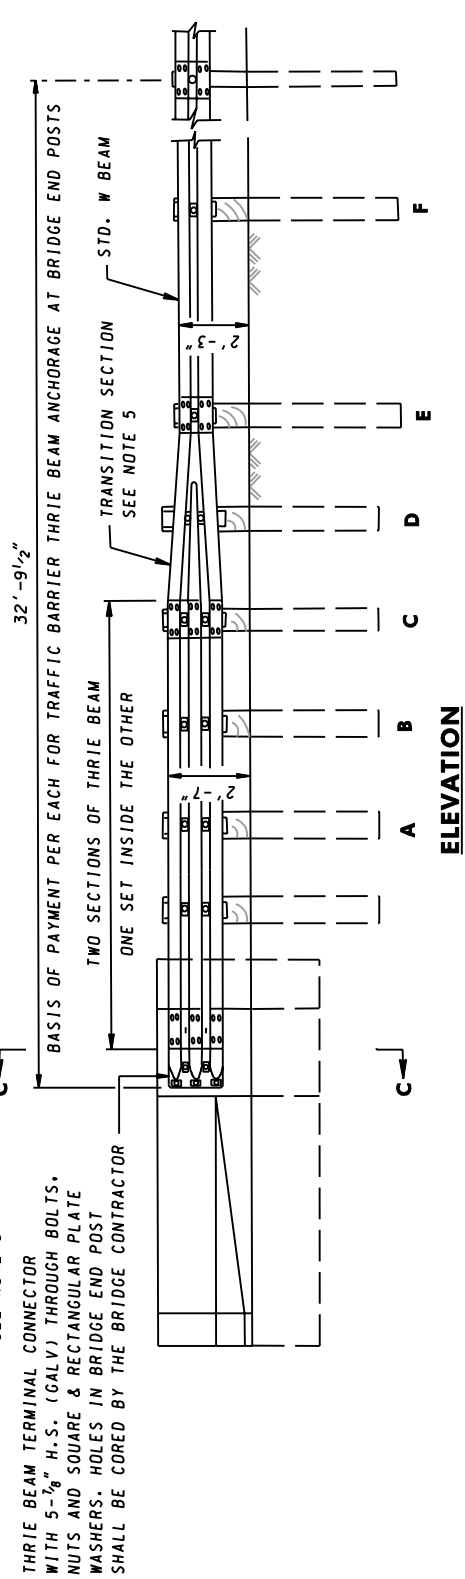

SPECIFICATION 605	CATEGORY CODE ITEMS
APPROVED <i>Kirk G. McCall</i> DIRECTOR - OFFICE OF HIGHWAY DEVELOPMENT	
	APPROVAL • SHA REVISIONS
	APPROVAL • FEDERAL HIGHWAY ADMINISTRATION
	APPROVAL 4-27-89
	APPROVAL 5-5-89
	REVISD 2-10-04
	REVISD 3-31-04
	REVISD
	REVISD

Maryland Department of Transportation
STATE HIGHWAY ADMINISTRATION
 STANDARDS FOR HIGHWAYS AND INCIDENTAL STRUCTURES

TRAFFIC BARRIER THRIE BEAM ANCHORAGE AT BRIDGE END POST

STANDARD NO. MD 605.51