




RAMP DETAIL C  
SCALE: 1" = 5'

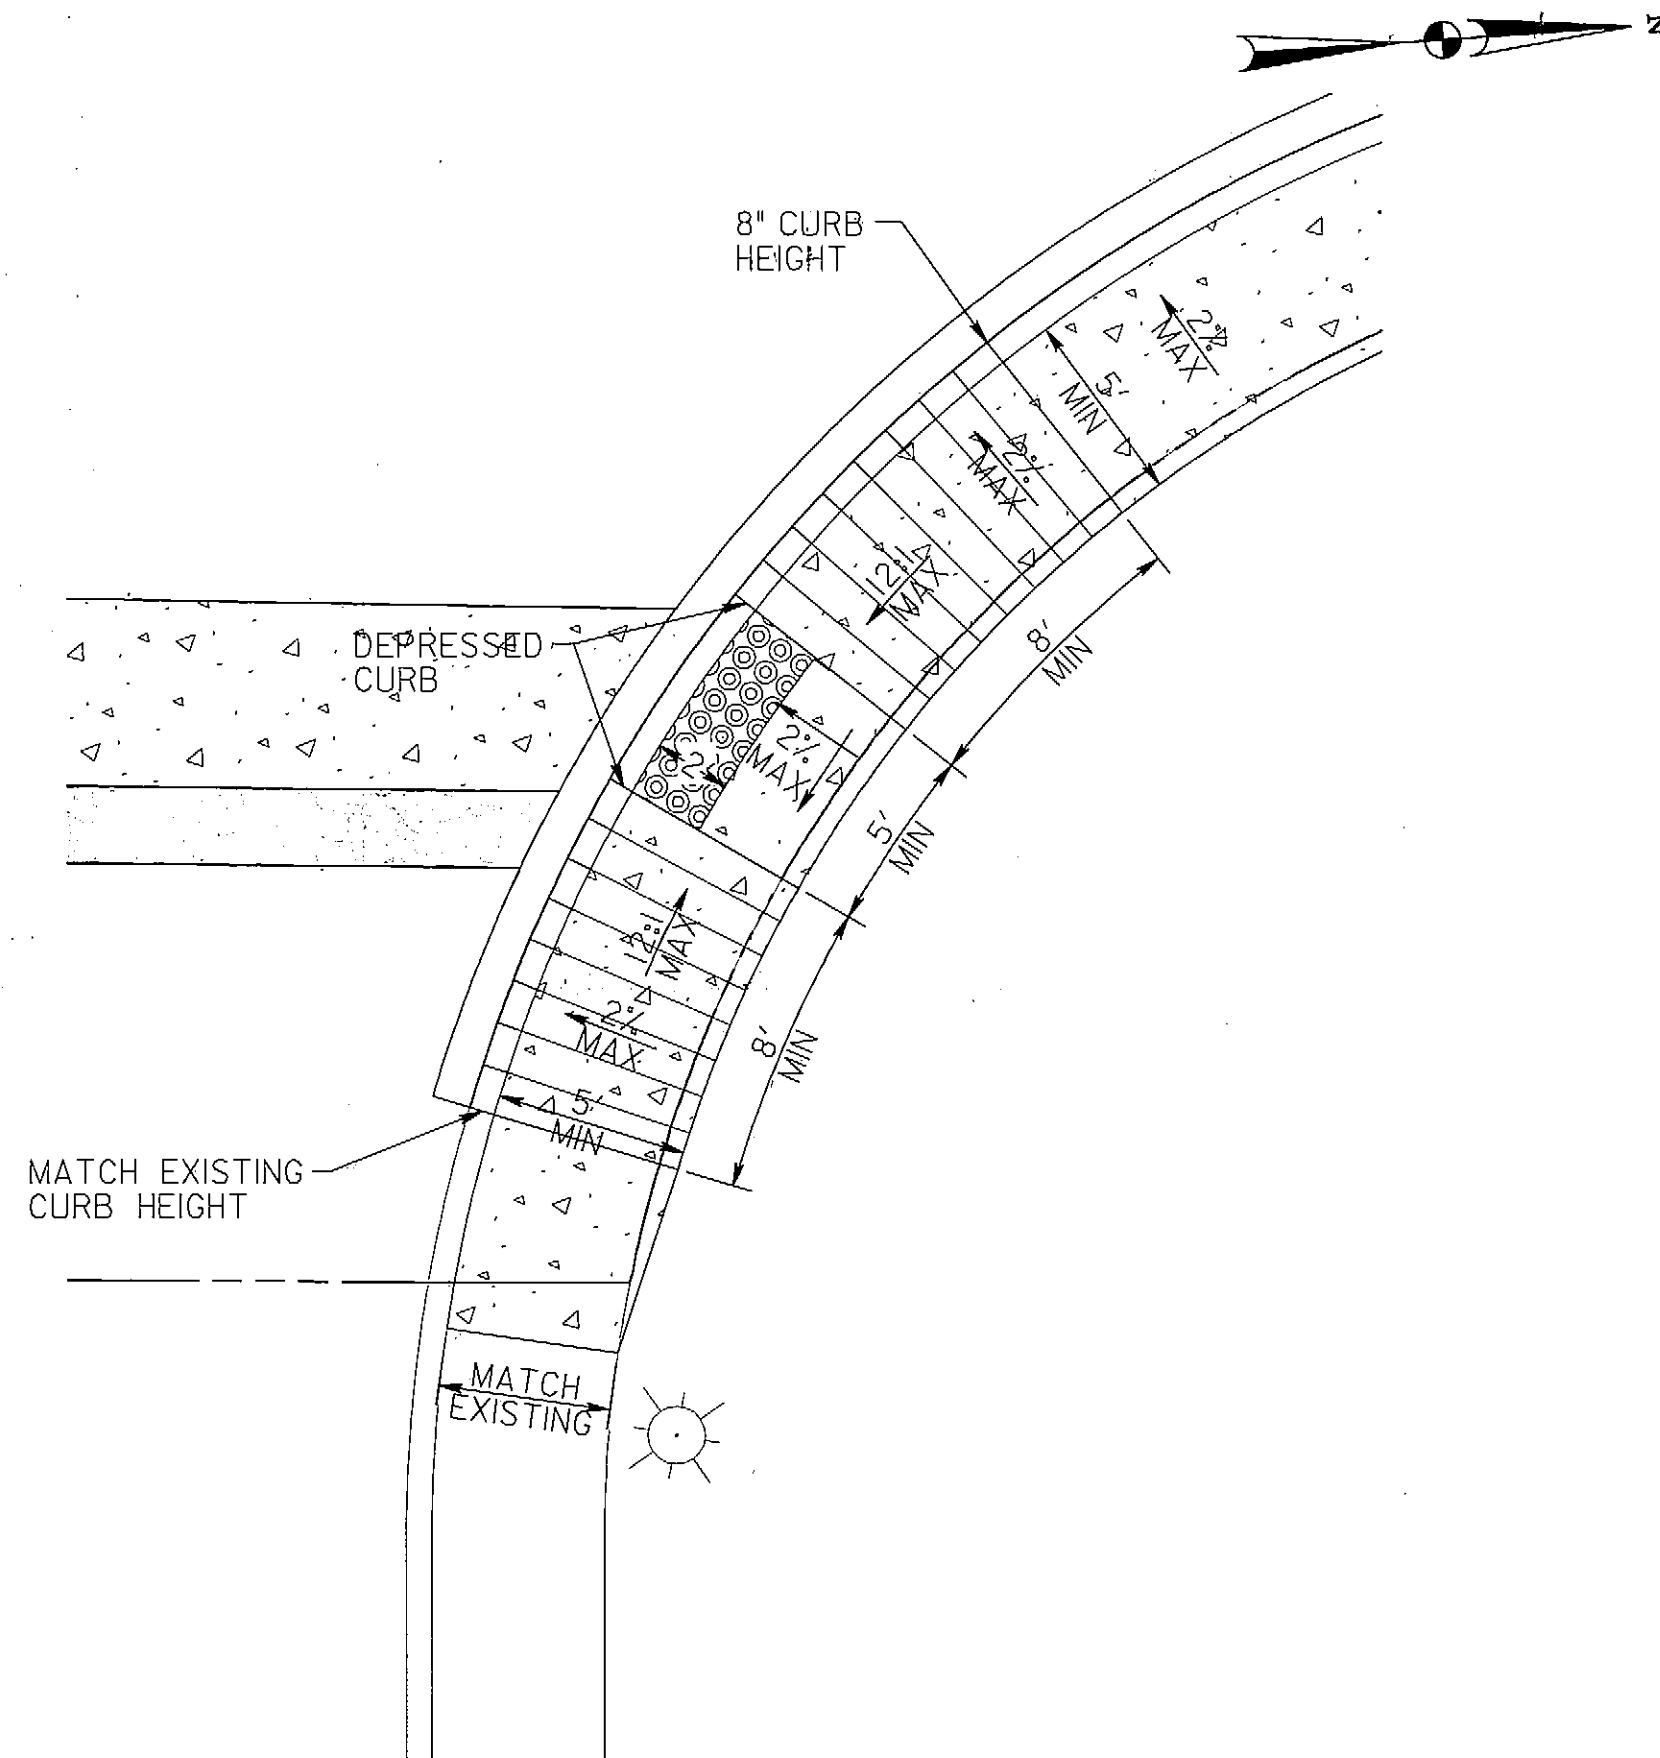


RAMP DETAIL D  
SCALE: 1" = 5'

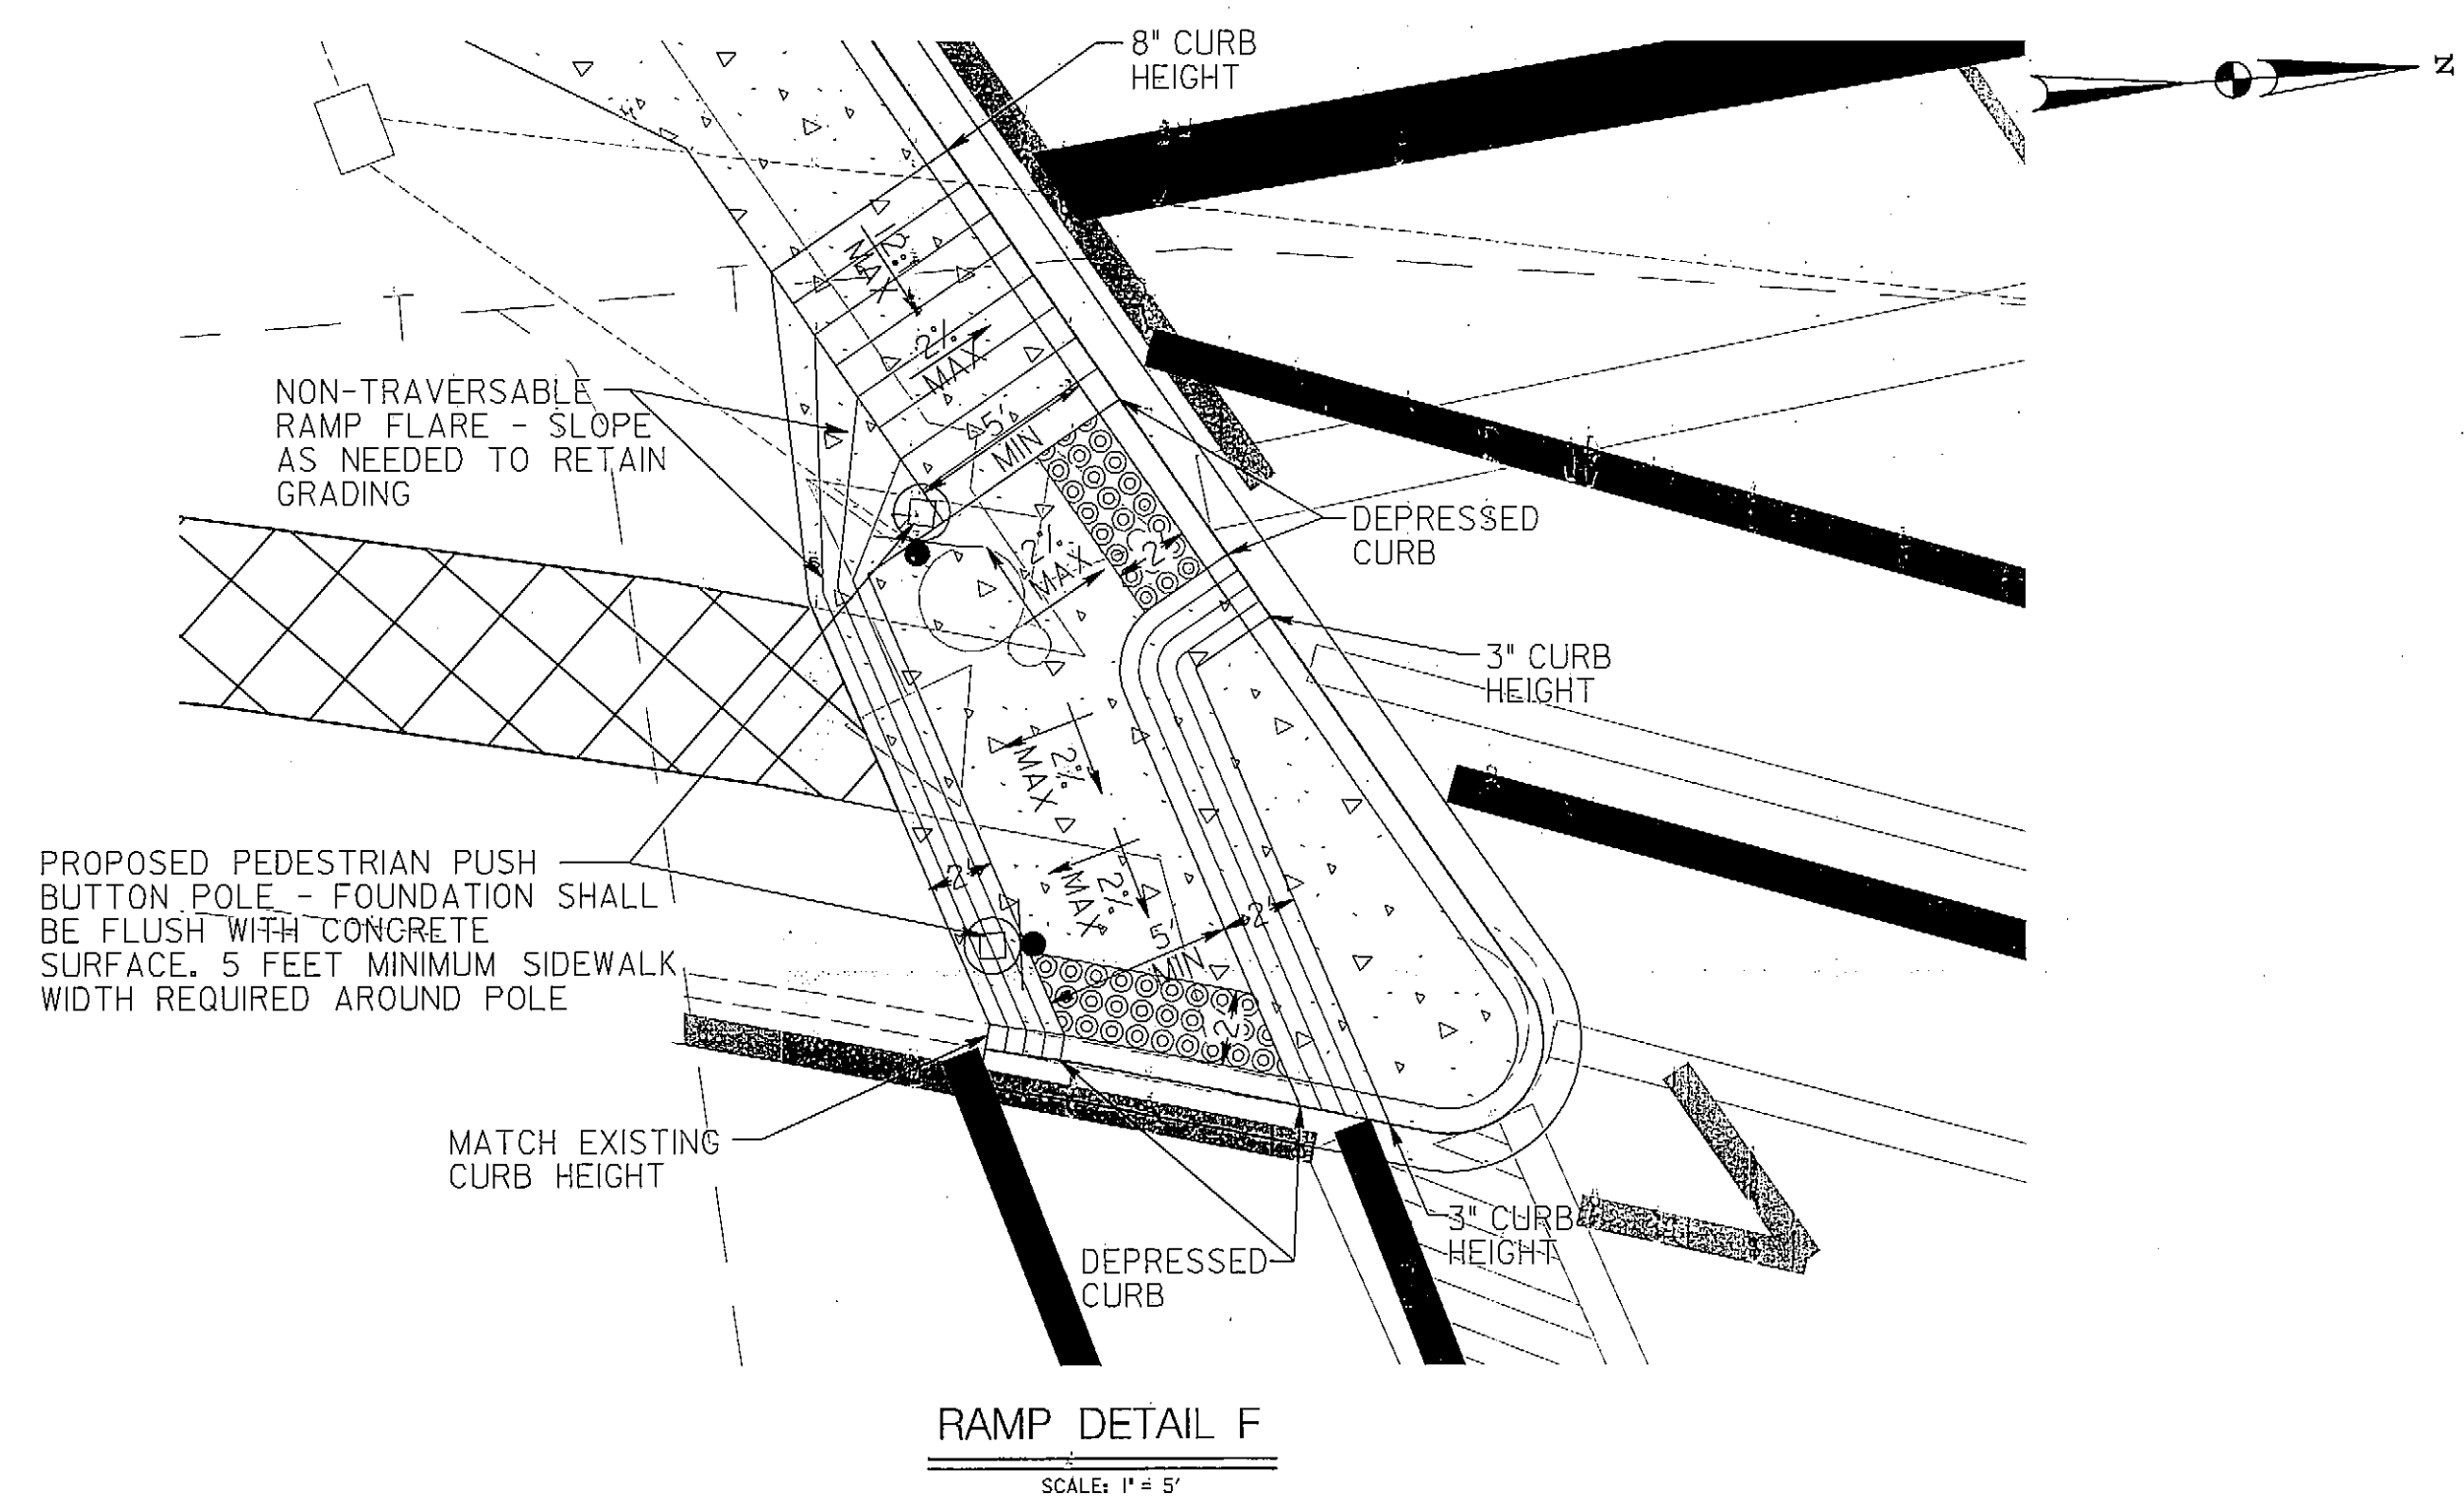

RAMP DETAIL F  
SCALE: 1" = 5'

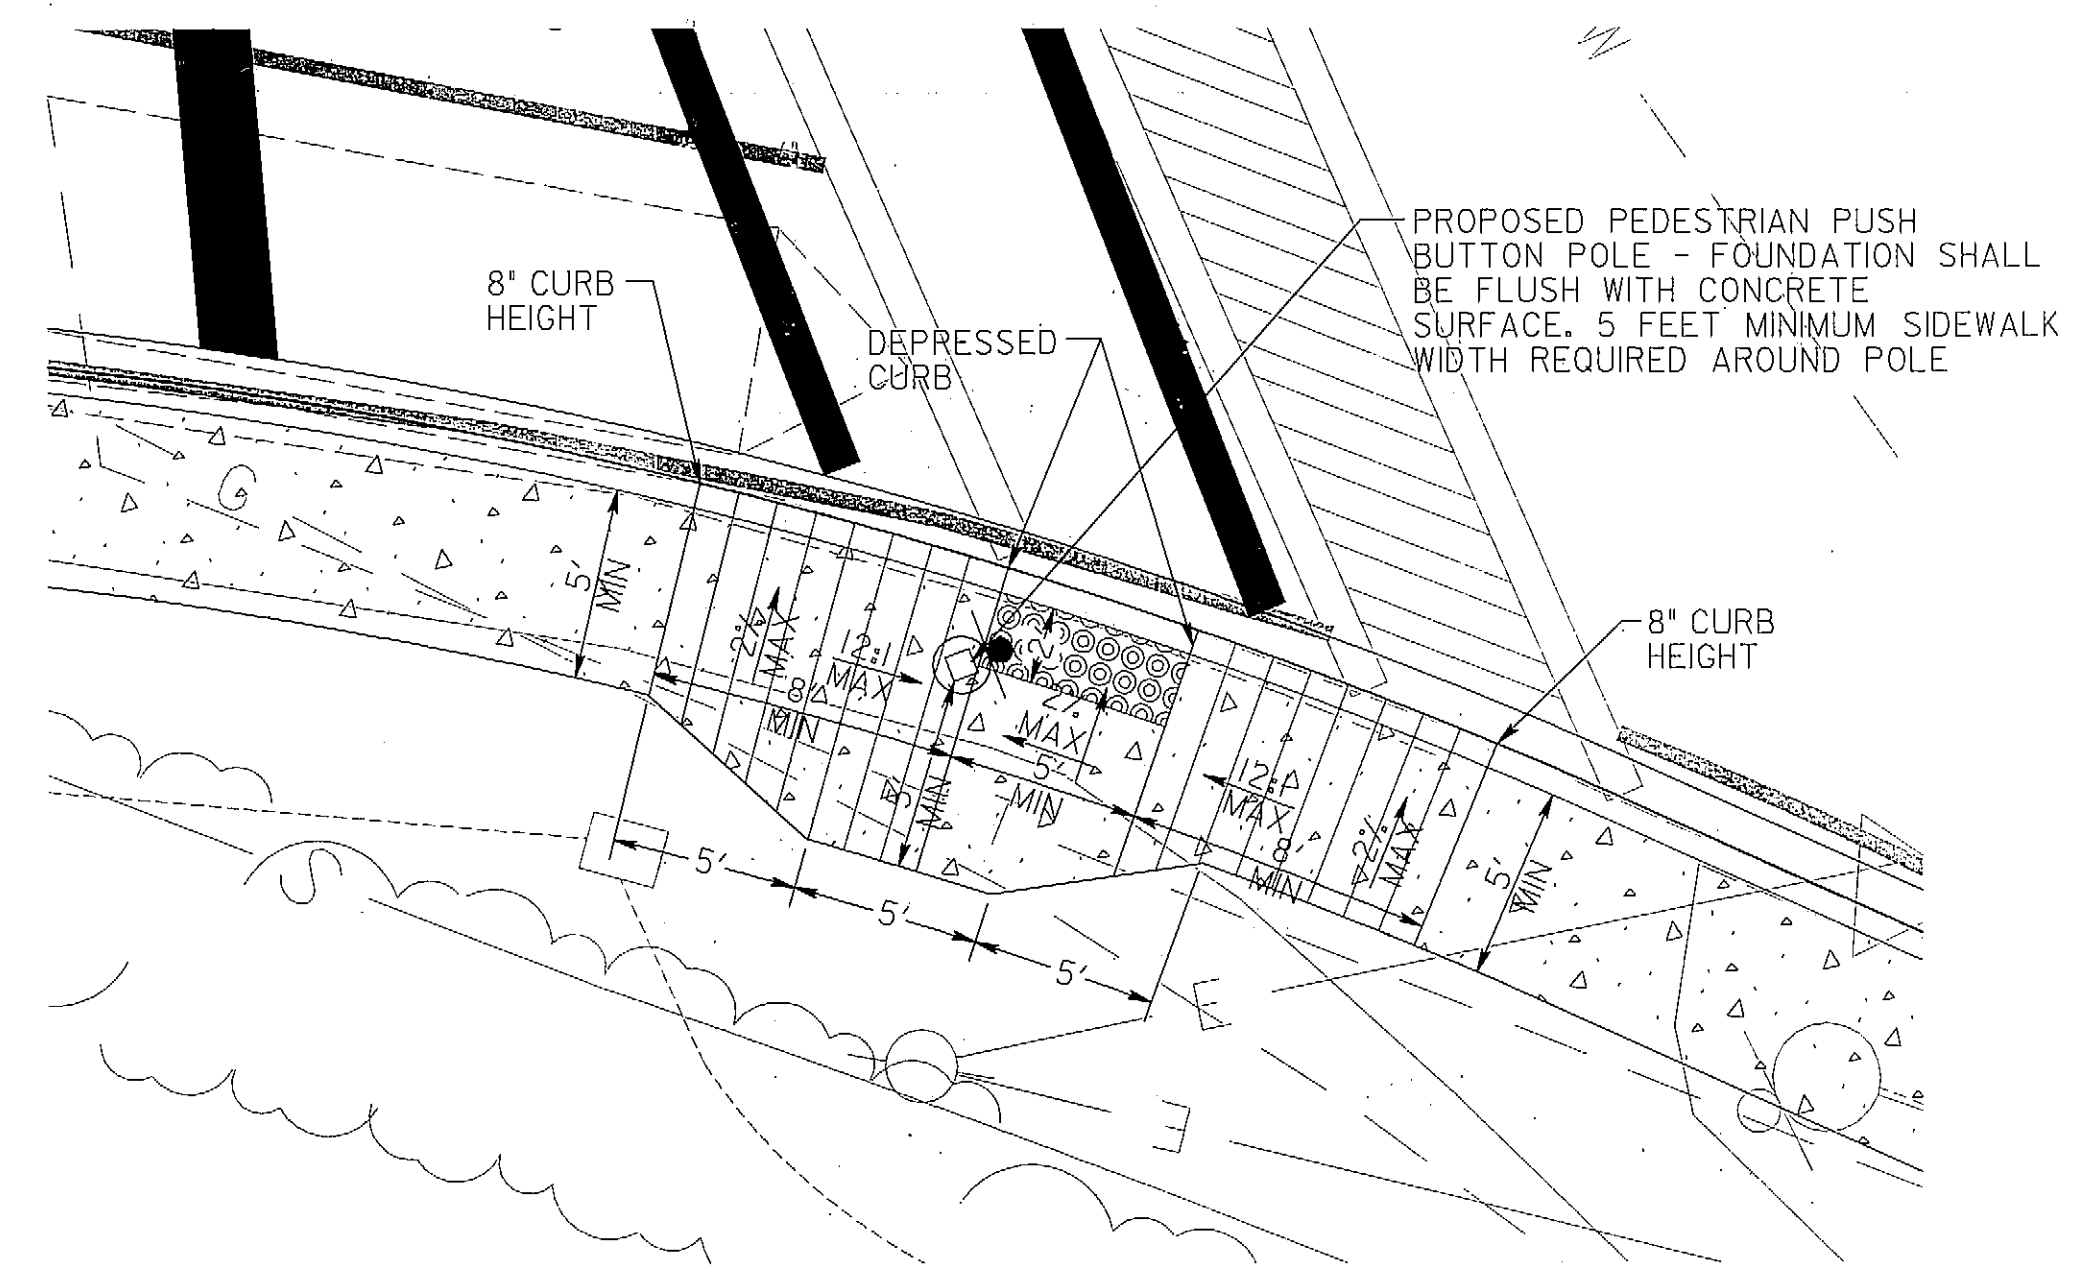

RAMP DETAIL G  
SCALE: 1" = 5'

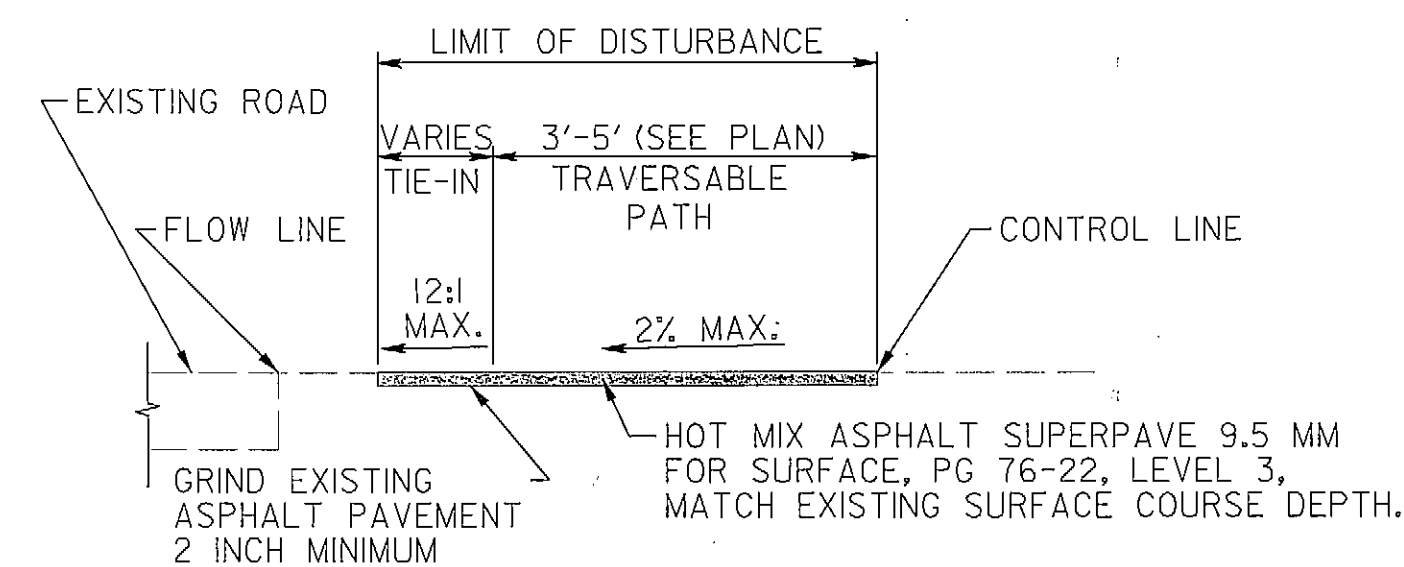

TYPICAL HMA DRIVEWAY  
ENTRANCE RECONSTRUCTION

N.T.S.

DETAIL NOT USED

RAMP DETAIL E  
SCALE: 1" = 5'

**SHA** STATE OF MARYLAND  
DEPARTMENT OF TRANSPORTATION  
STATE HIGHWAY ADMINISTRATION  
HIGHWAY DESIGN DIVISION

MD 222 ADA IMPROVEMENTS  
FROM RICHMOND ST. TO FRANKLIN ST.

**DETAIL SHEET**

SCALE AS SHOWN DATE APRIL 2013 CONTRACT NO. XY2345133

DESIGNED BY JDG/BTS COUNTY CECIL

DRAWN BY JDG/BTS LOGMILE

CHECKED BY ATD

F.A.P. NO. SEE TITLE SHEET

DRAWING NO. DE-02 2 OF 4 SHEET NO. 14 OF 19



RUMMEL, KLEPPER & KAHL, LLP  
81 MOSHER STREET | BALTIMORE, MD 21217  
PH: (410) 728-2900 FAX: (410) 728-3180

Engineers | Construction Managers | Planners | Scientists  
www.rkk.com

BY: jgolomb -