



RAMP DETAIL N

SCALE: 1" = 5'

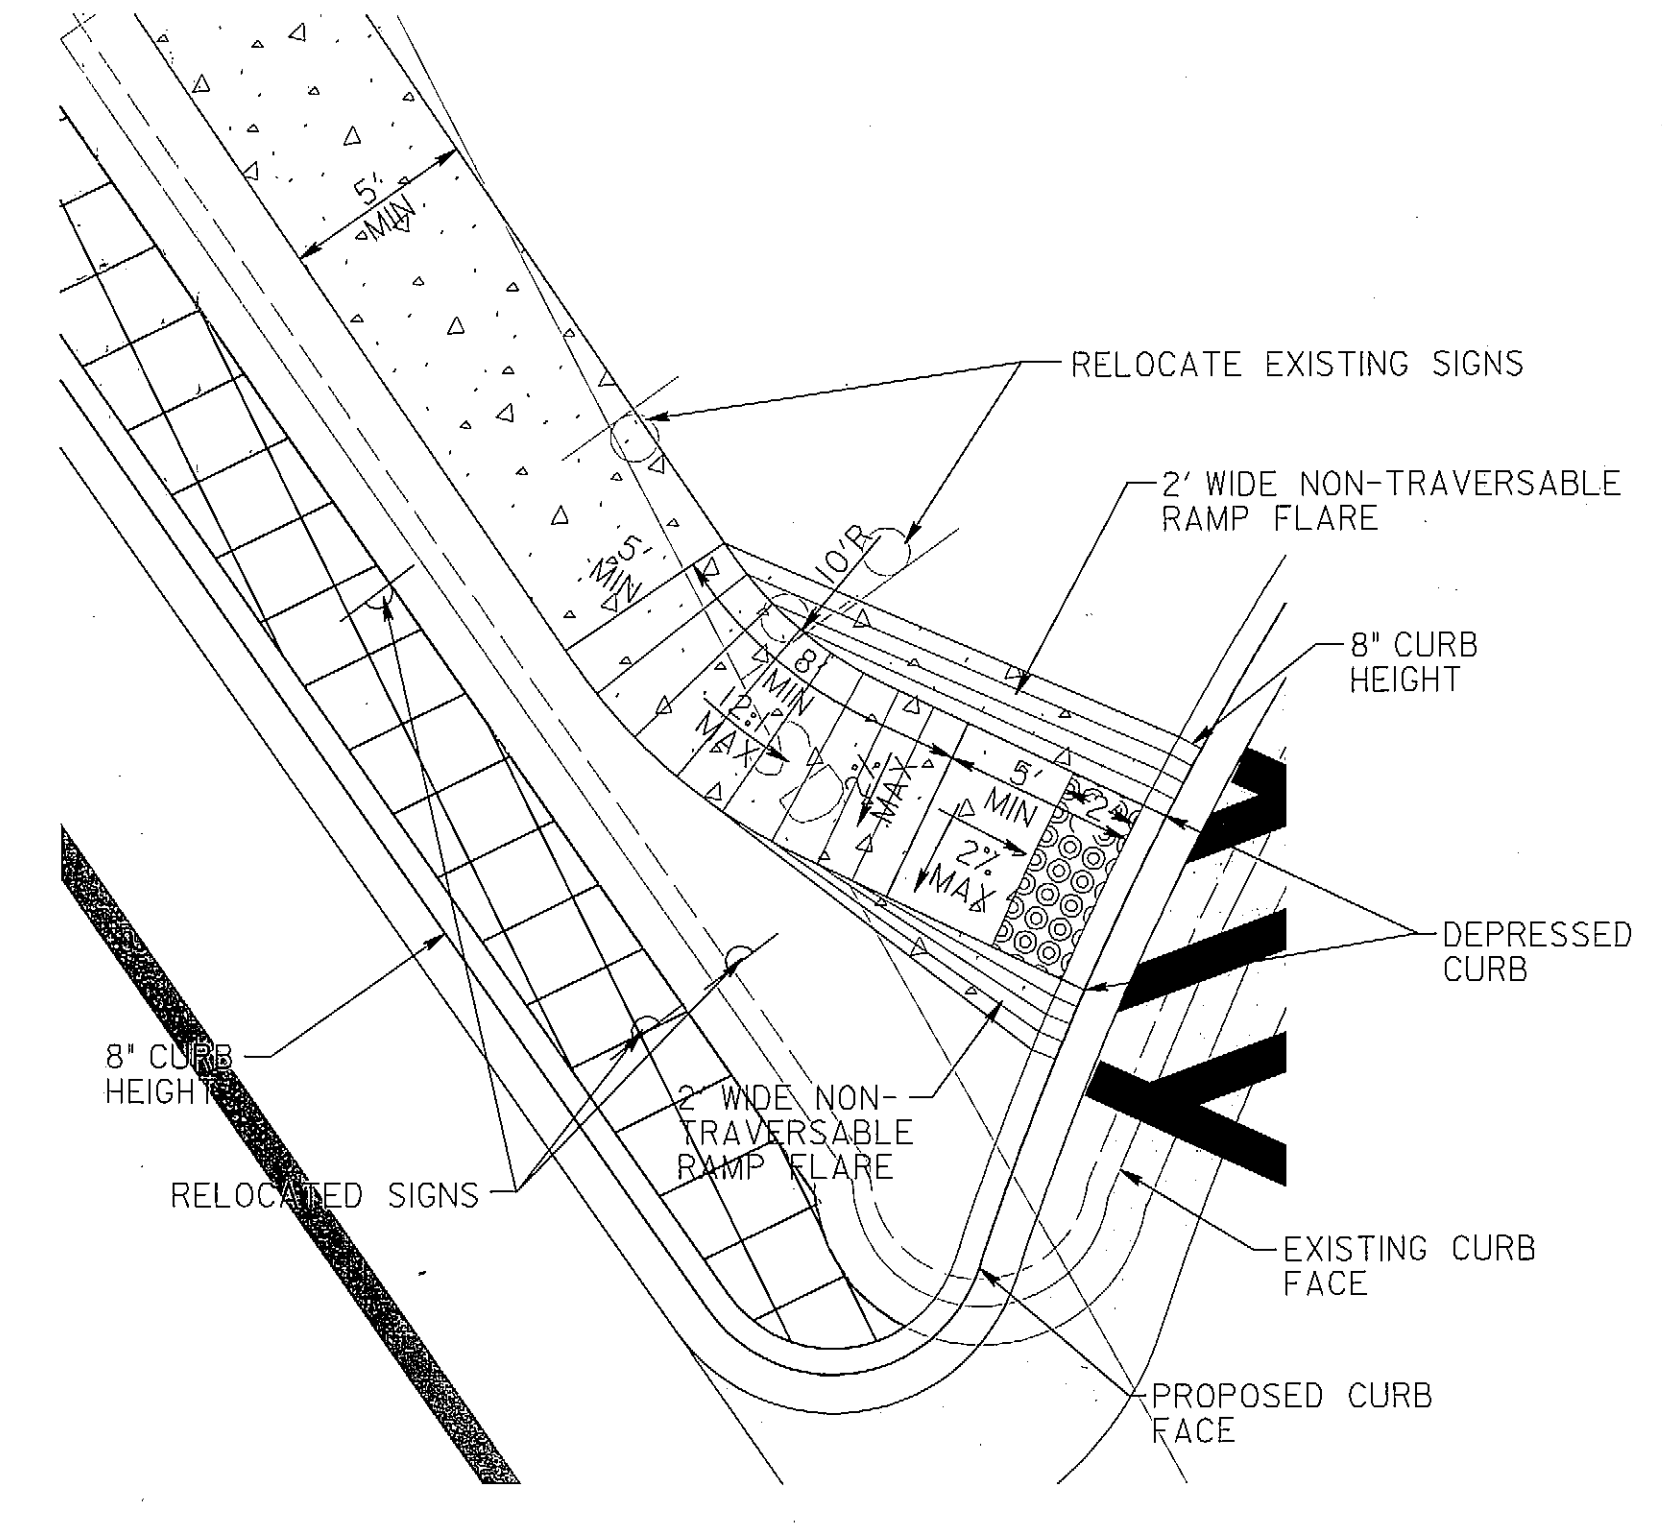


RAMP DETAIL P

SCALE: 1" = 5'

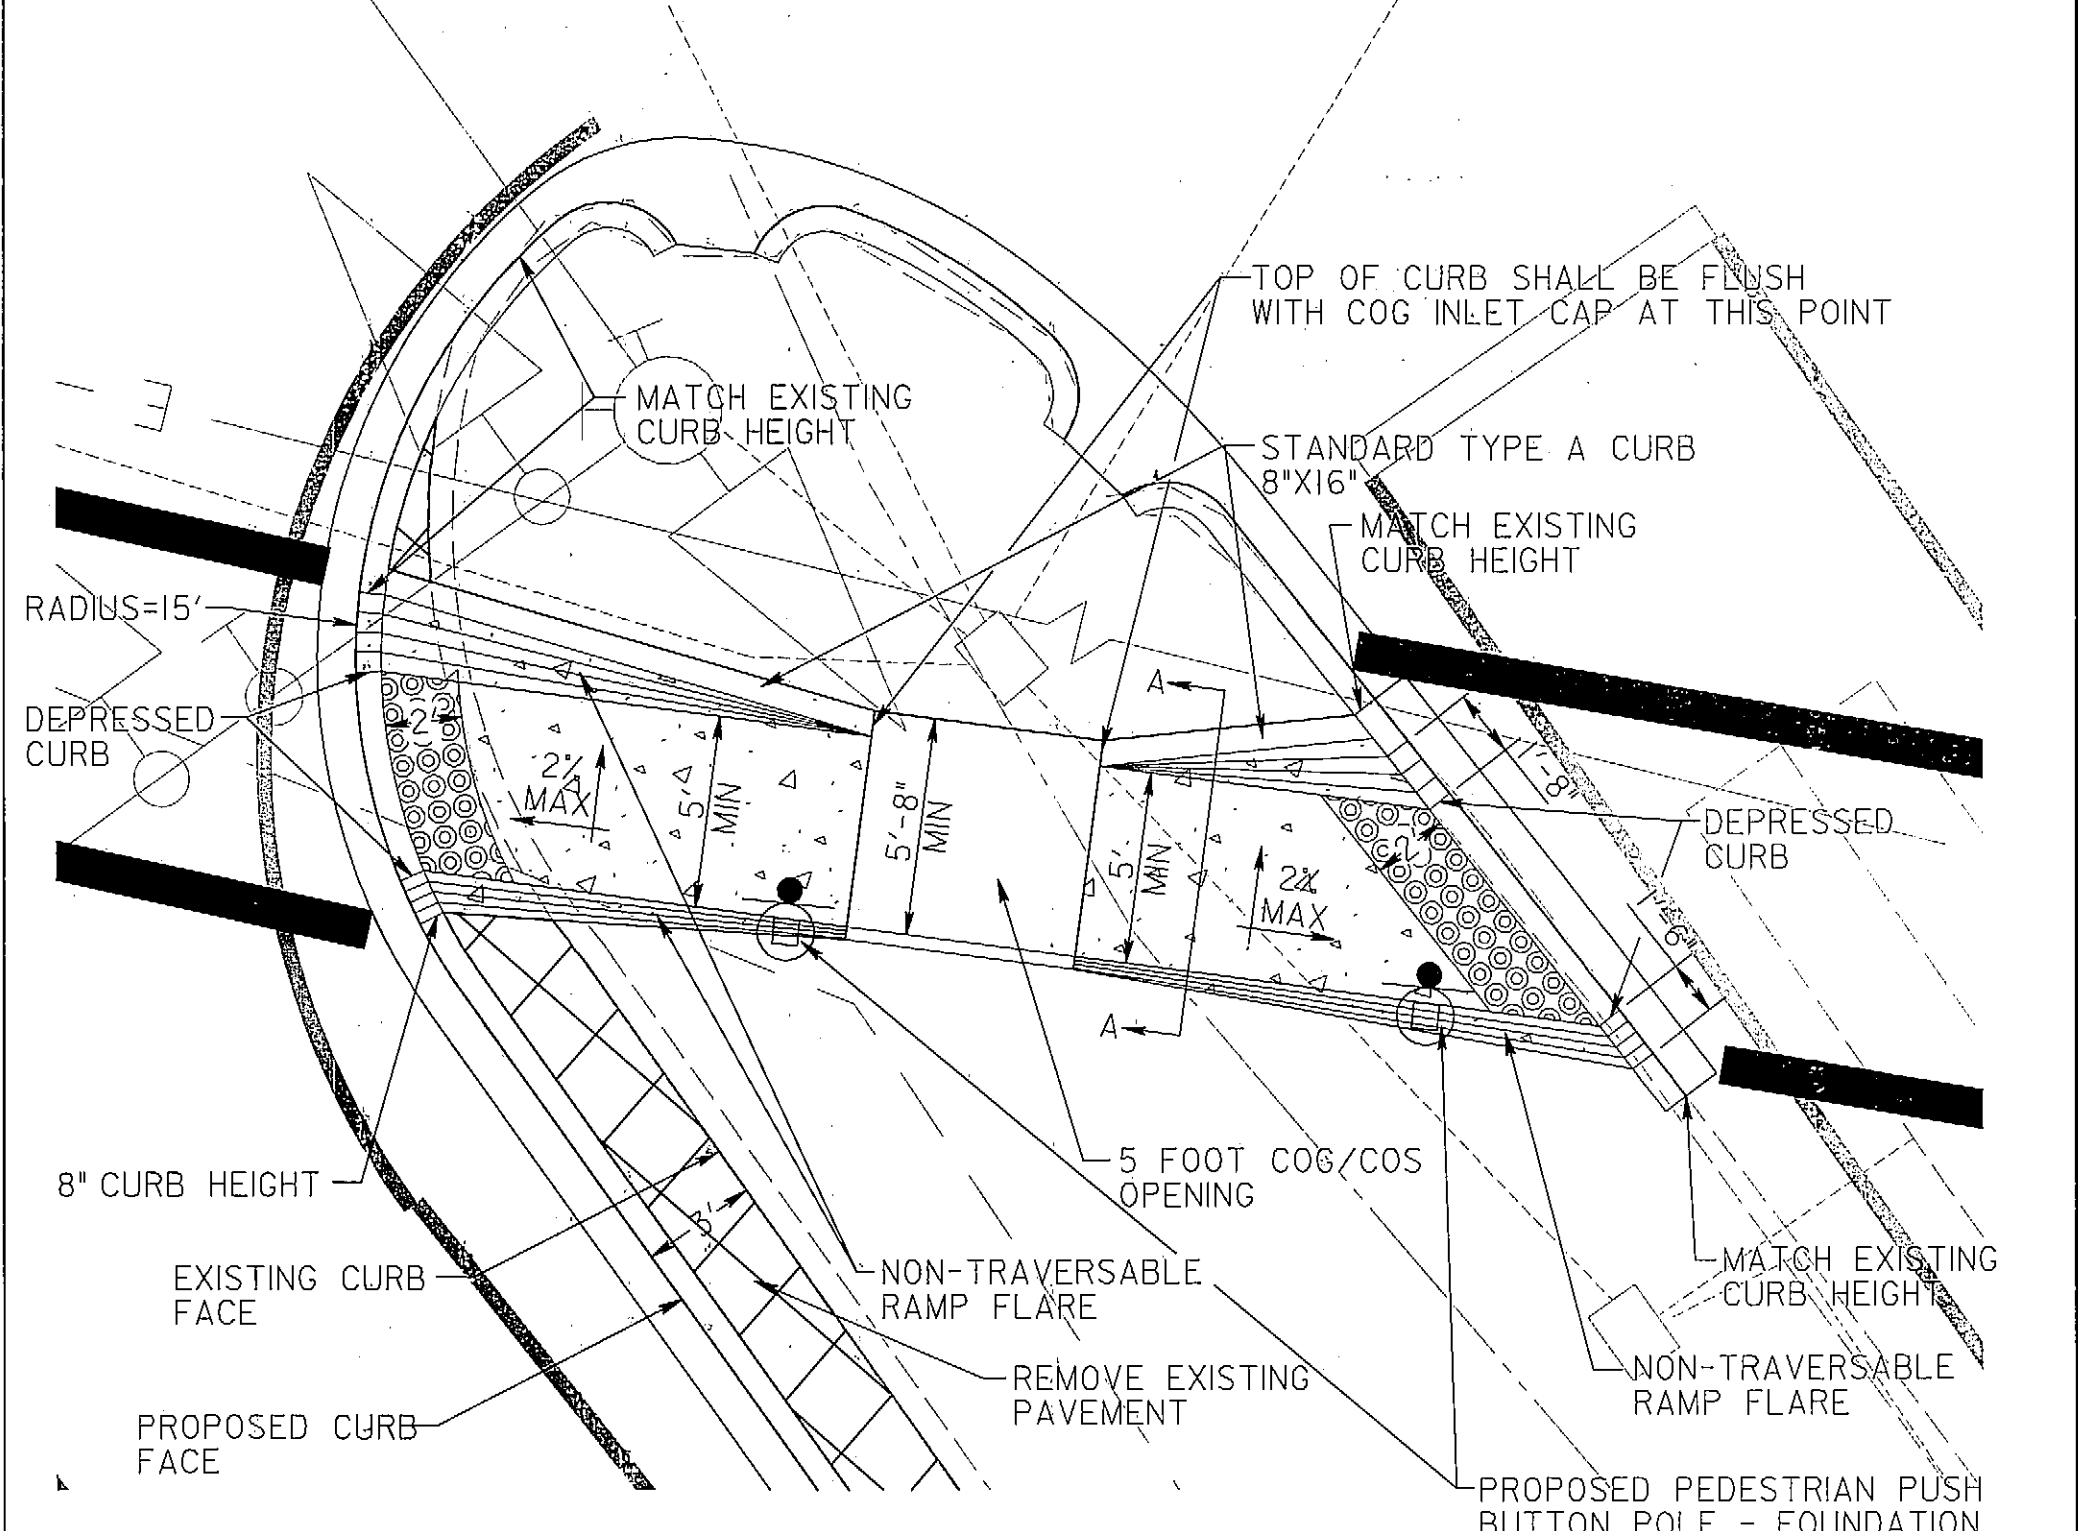


PLAN VIEW

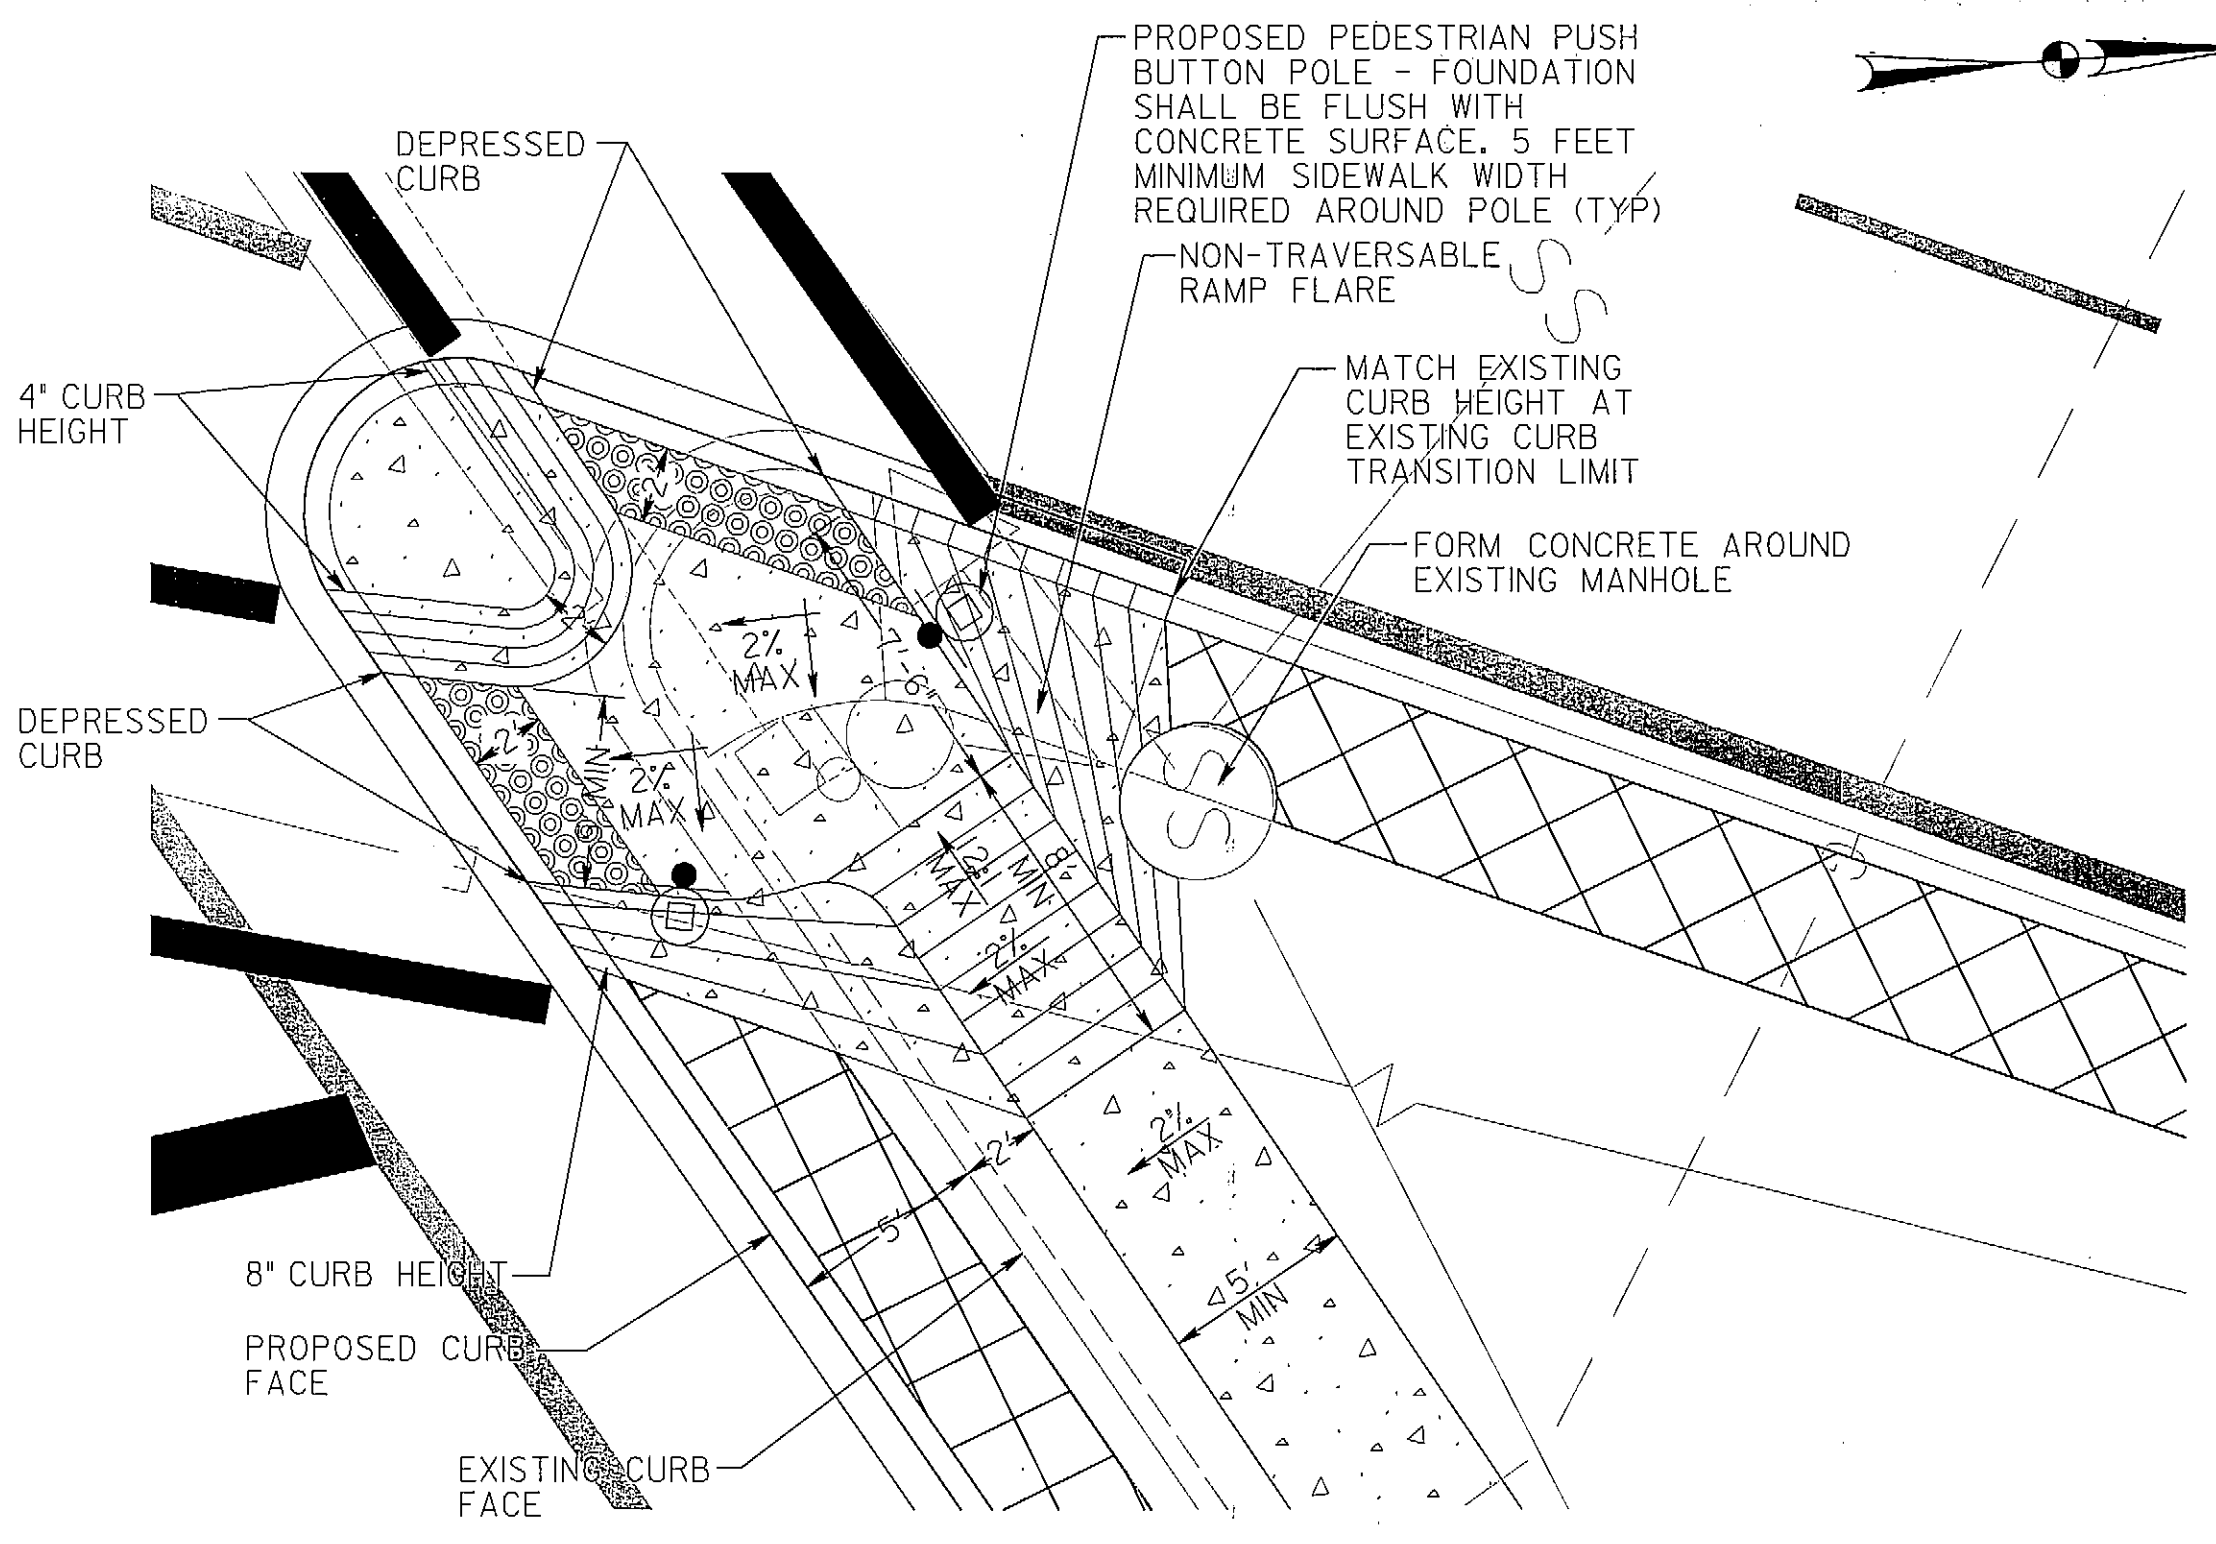


RAMP DETAIL O

SCALE: 1" = 5'

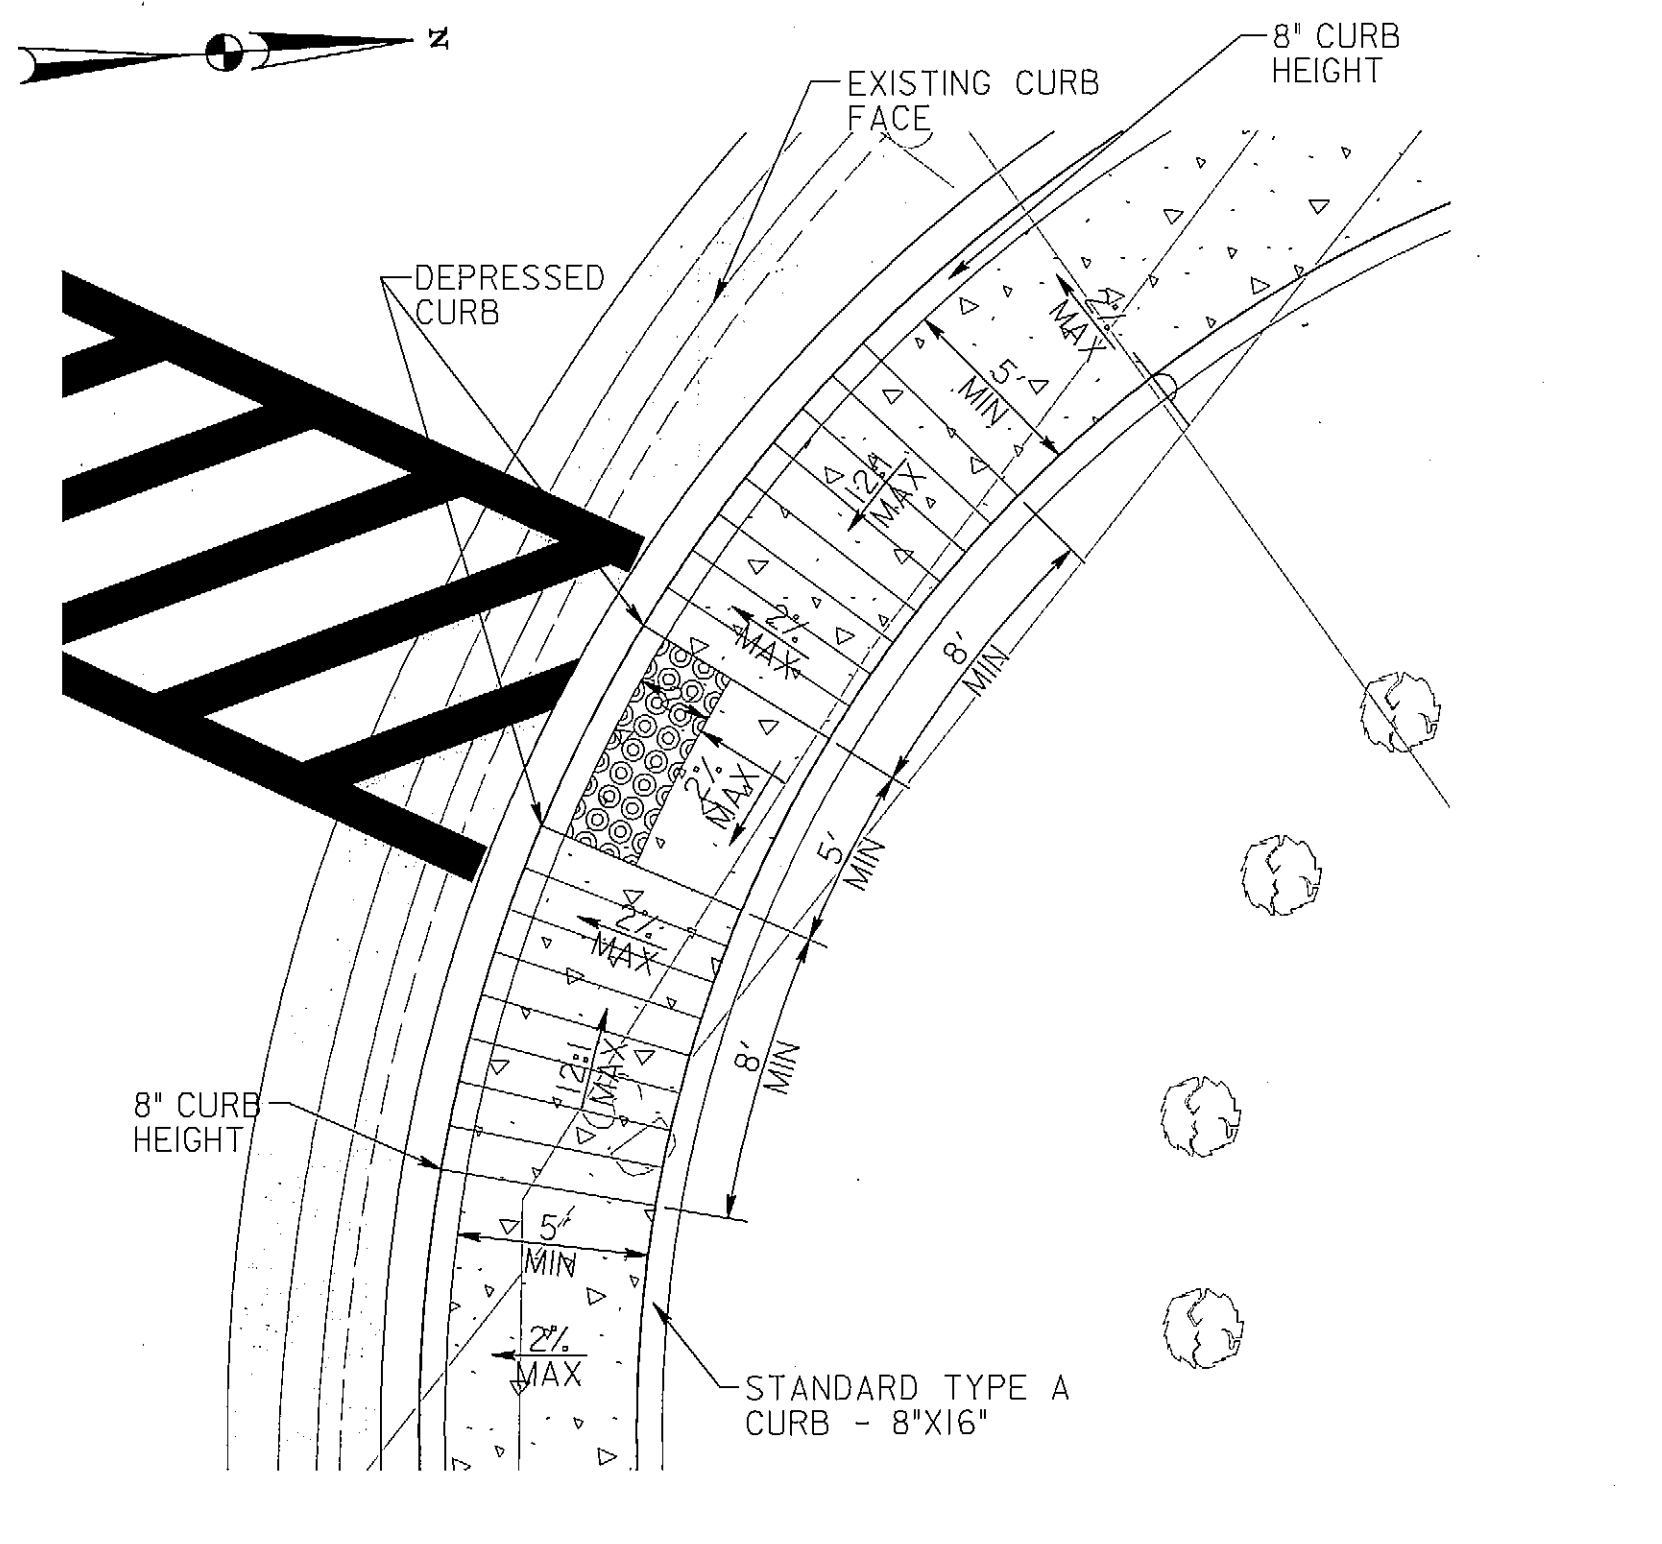

RAMP DETAIL Q

SCALE: 1" = 5'

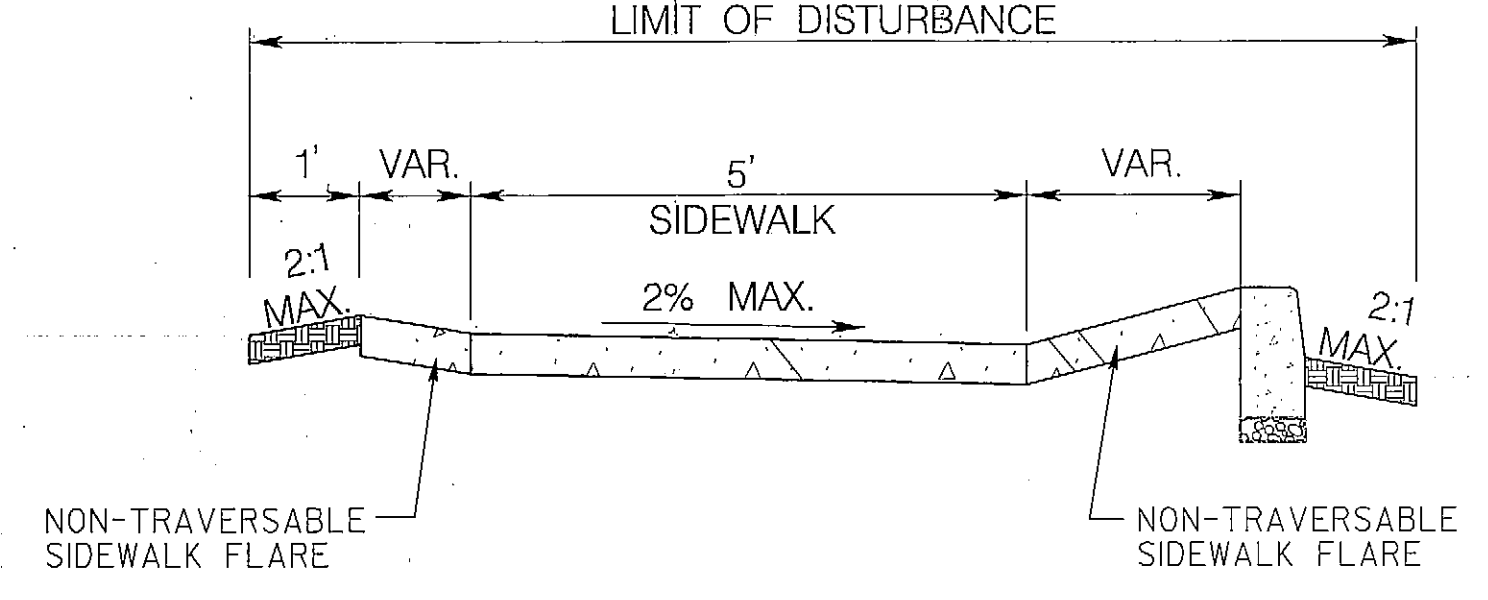

SECTION A-A

RAMP DETAIL BB

SCALE: 1" = 5'

SHA STATE OF MARYLAND
DEPARTMENT OF TRANSPORTATION
STATE HIGHWAY ADMINISTRATION
HIGHWAY DESIGN DIVISION

**MD 222 ADA IMPROVEMENTS
FROM RICHMOND ST. TO FRANKLIN ST.**

RK&K
RUMMEL, KLEPPER & KAHL, LLP
81 MOSHER STREET | BALTIMORE, MD 21217
PH: (410) 728-2900 FAX: (410) 728-3180

Engineers | Construction Managers | Planners | Scientists
www.rkk.com

REVISIONS

DETAIL SHEET			
SCALE AS SHOWN	DATE APRIL 2013	CONTRACT NO.	XY2345133
DESIGNED BY JDG/BTS	COUNTY CECIL	DRAWN BY JDG/BTS	LOGMILE
CHECKED BY ATD	F.A.P. NO.	SEE TITLE SHEET	
DRAWING NO. DE-04	4 OF 4	SHEET NO.	16 OF 19

BY: jgolomb -