


CONSTRUCTION DETAILS

- A. INSTALL VIDEO DETECTION CAMERA ON STREET LIGHT ARM AS SHOWN.
- C. USE EXISTING BASE MOUNTED CABINET AND CONTROLLER. INSTALL 12 PAIR COMMUNICATION CABLE AND QUICK CONNECT BLOCK AND HARNESS FOR TELEMETRY INTERFACE PANEL. SHA FORCES TO INSTALL VIDEO INTERFACE EQUIPMENT WITHIN CABINET.
- F. USE EXISTING CONDUIT. INSTALL 12-PAIR COMMUNICATION CABLE.
- G. USE EXISTING HANDHOLE. INSTALL 12-PAIR COMMUNICATION CABLE.
- H. INSTALL 3 IN. SCHEDULE 80, POLYVINYL CHLORIDE ELECTRICAL CONDUIT (TRENCHED). INSTALL 12-PAIR COMMUNICATION CABLE.
- J. INSTALL HANDHOLE. INSTALL 12-PAIR COMMUNICATION CABLE.
- K. INSTALL 3 IN. SCHEDULE 80, POLYVINYL CHLORIDE ELECTRICAL CONDUIT (BORED). INSTALL 12-PAIR COMMUNICATION CABLE.
- L. USE EXISTING STRAIN POLE.
- M. USE EXISTING SPAN WIRE. INSTALL 12-PAIR COMMUNICATION CABLE.
- N. USE EXISTING STRAIN POLE. INSTALL 12-PAIR COMMUNICATION CABLE.
- O. USE EXISTING SPAN WIRE.

PROPOSED VIDEO DETECTION CAMERA

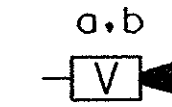

MD 22 IS ASSUMED TO RUN IN AN EAST-WEST DIRECTION

MATCH LINE DD - SEE SHEET 3 OF 9

MATCH LINE EE - THIS SHEET

MD 22 (ABERDEEN THRUWAY) E.B.

MD 22 (ABERDEEN THRUWAY) W.B.

BEARDS HILLS ROAD

BEARDS HILLS ROAD


MATCH LINE EE - THIS SHEET

MATCH LINE FF - SEE SHEET 5 OF 9

MD 22 (ABERDEEN THRUWAY) E.B.

MD 22 (ABERDEEN THRUWAY) W.B.

WIRING DIAGRAM

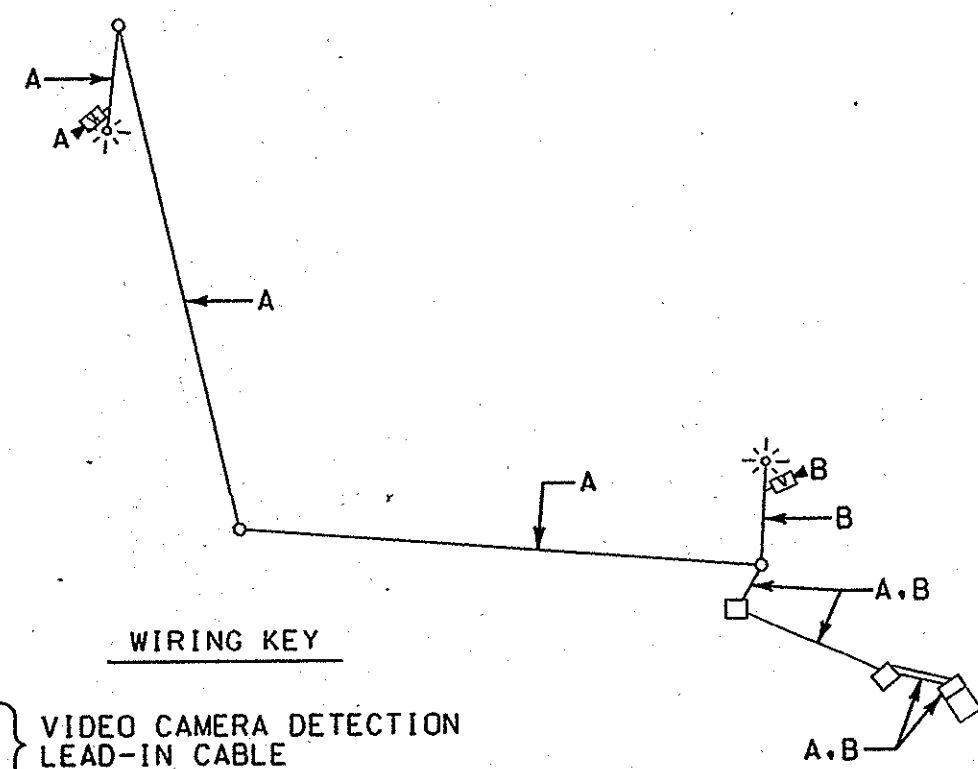

GENERAL NOTE

PROPOSED HANDHOLES SHALL BE LOCATED A MAXIMUM 200 FT. APART.

LEGEND OF UNDERGROUND AND OVERHEAD UTILITIES

AERIAL CABLE	A
ELECTRICAL	E
TELEPHONE	T
GAS	G
SEWER	SS
STORM DRAIN	SD
WATER	W
CABLE TV	TV

TOD No.: AT720-12
SHA No.: HA317A52/B52

WR&A
Whitman, Reardon
and Associates, LLP
801 South Caroline Street
Baltimore, Maryland 21231
(410) 235-3450

IC-03



MARYLAND DOT - STATE HIGHWAY ADMINISTRATION

Office of Traffic & Safety

TRAFFIC ENGINEERING DESIGN DIVISION

INTERCONNECT PLAN

MD 22 FROM I-95 TO U.S. 40

DRAWN BY: S. BLOSS	F.A.P. NO.	TS NO.	SHEET NO.
CHECKED BY: N. LEARY	S.H.A. NO. AT7025185		
SCALE: 1" = 30'	COUNTY: HARFORD	T.I.M.S. NO. 6745	4 OF 9
DATE: 8/9/2006	LOG MILE:		