



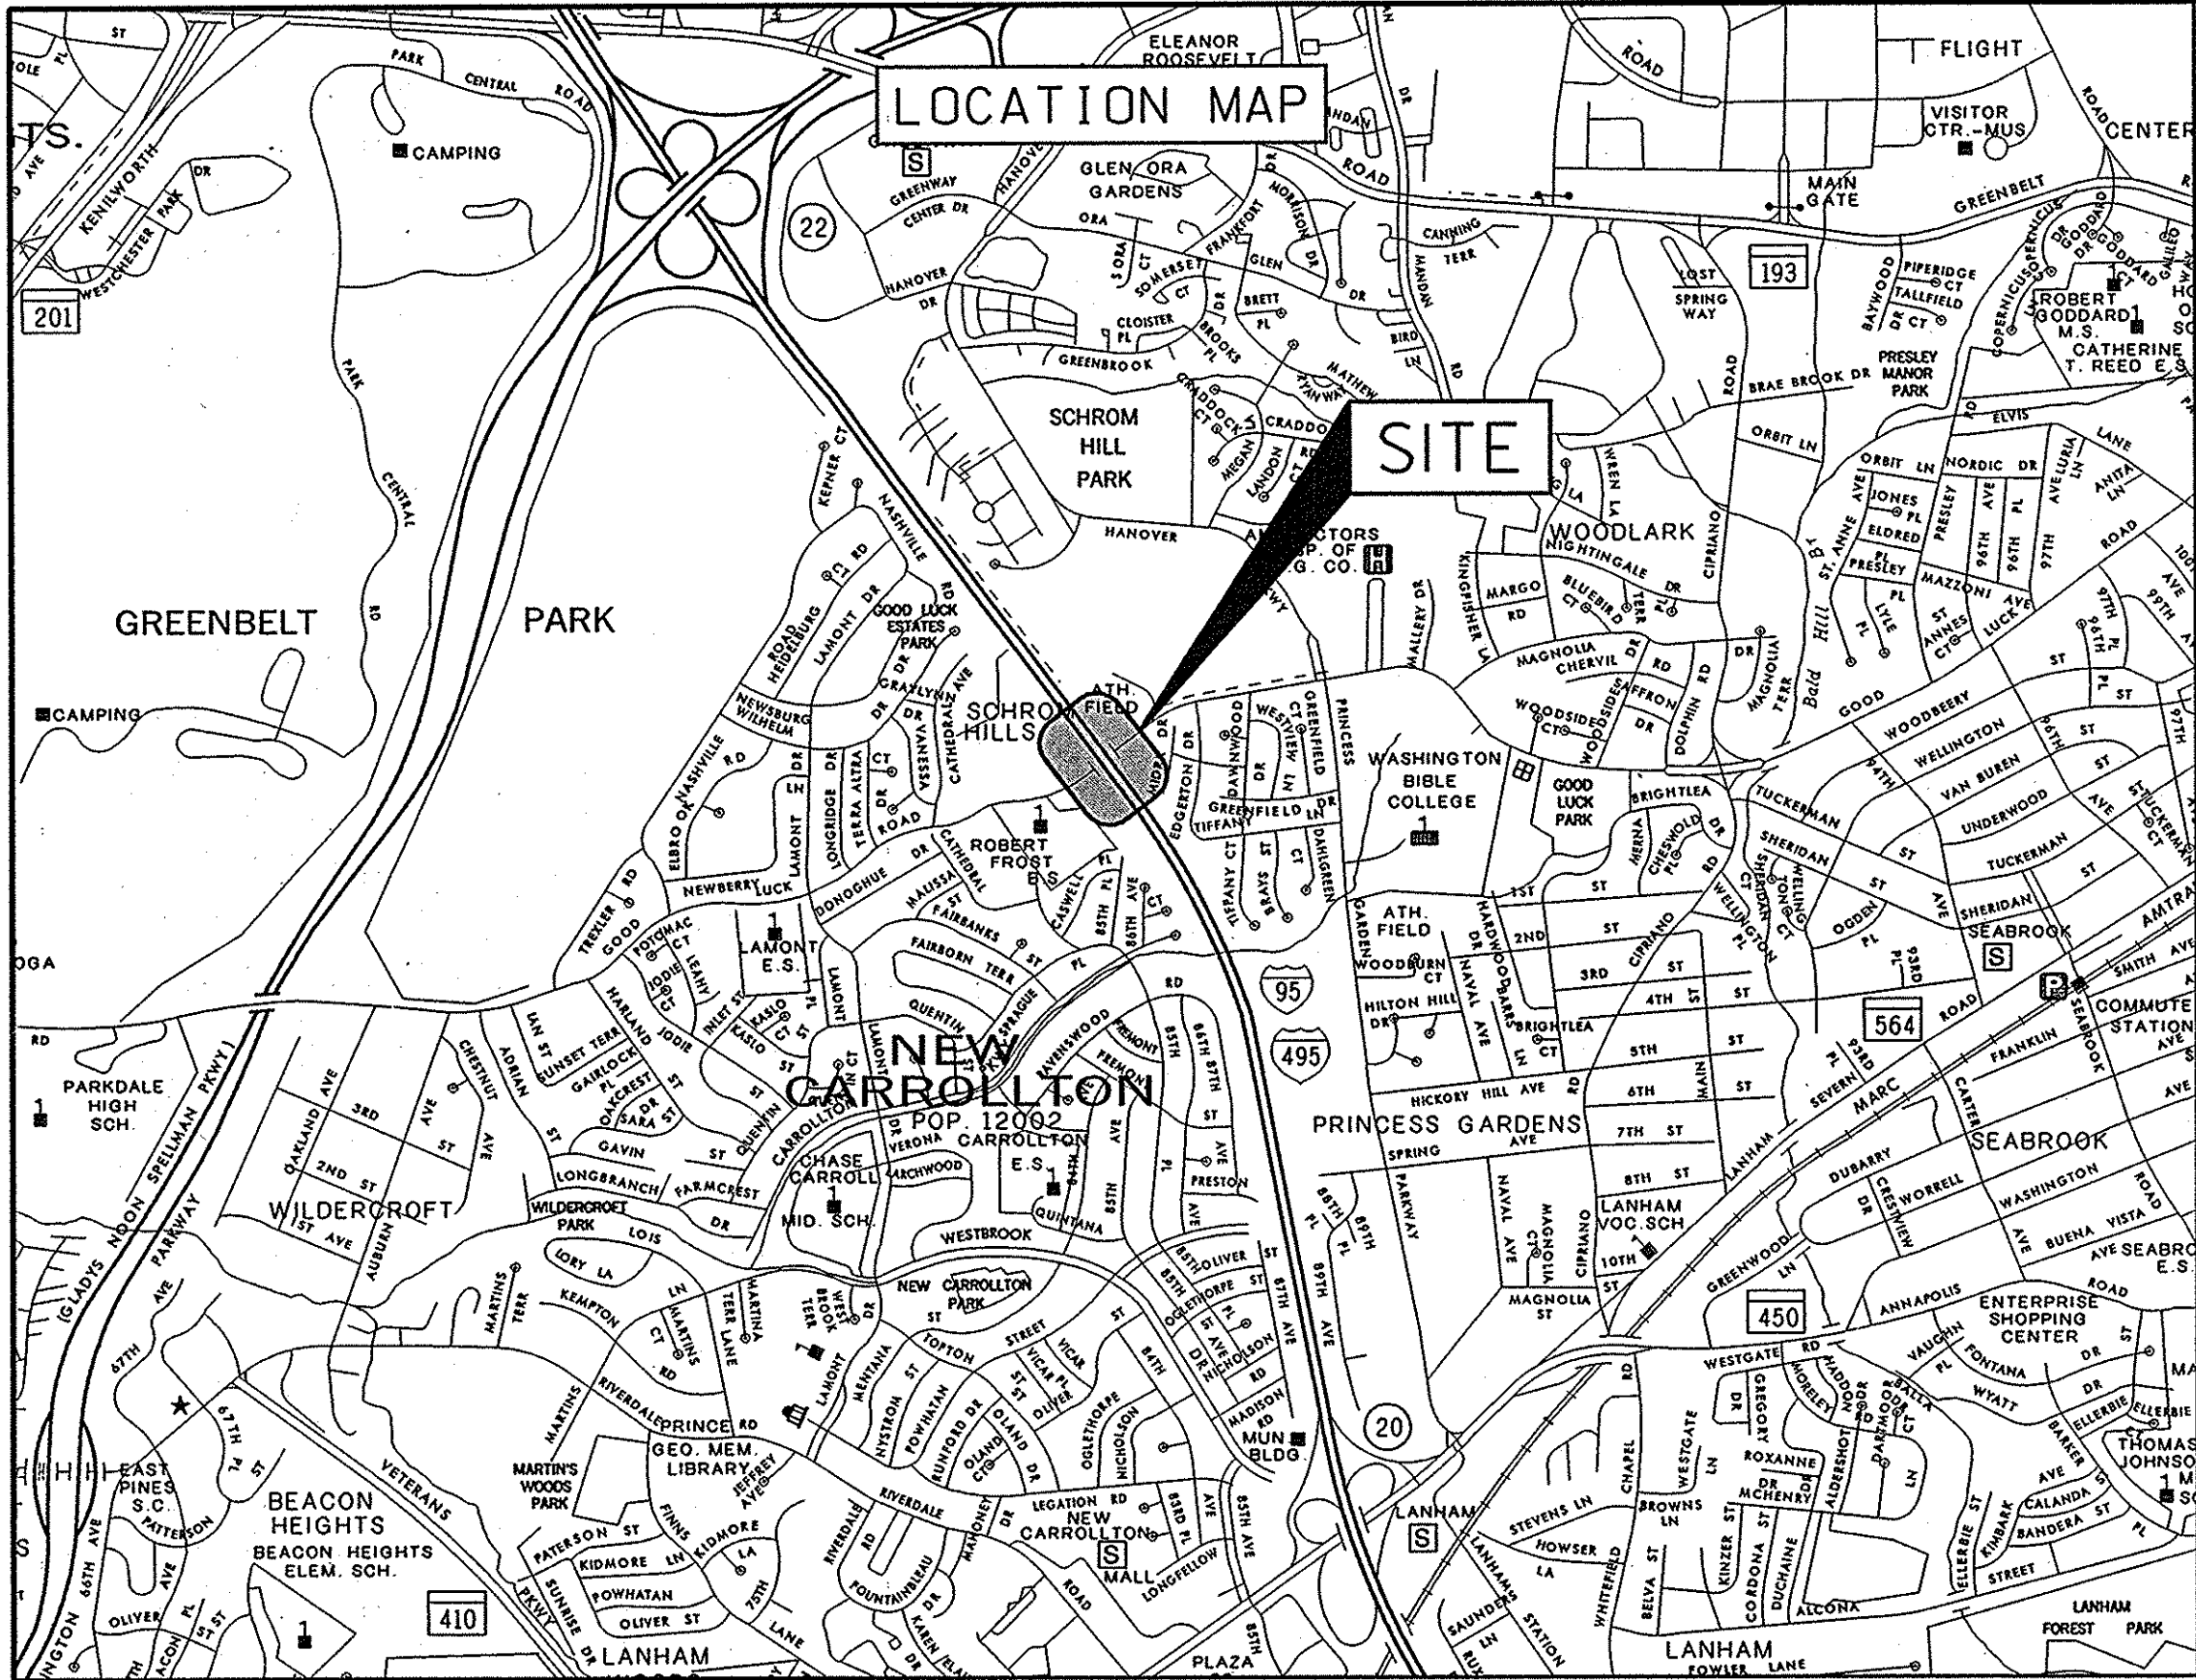

SPECIAL NOTE:
THE CONTRACTOR SHALL CONTACT MR. BARRY BALZANNA AT (410) 545-5509 TWO WEEKS PRIOR TO REMOVING THE CABINET SO THAT EXISTING EQUIPMENT WITHIN THE CABINET CAN BE REMOVED.

EXISTING LOCATION

I 95/495 IS ASSUMED TO RUN IN A NORTH-SOUTH DIRECTION

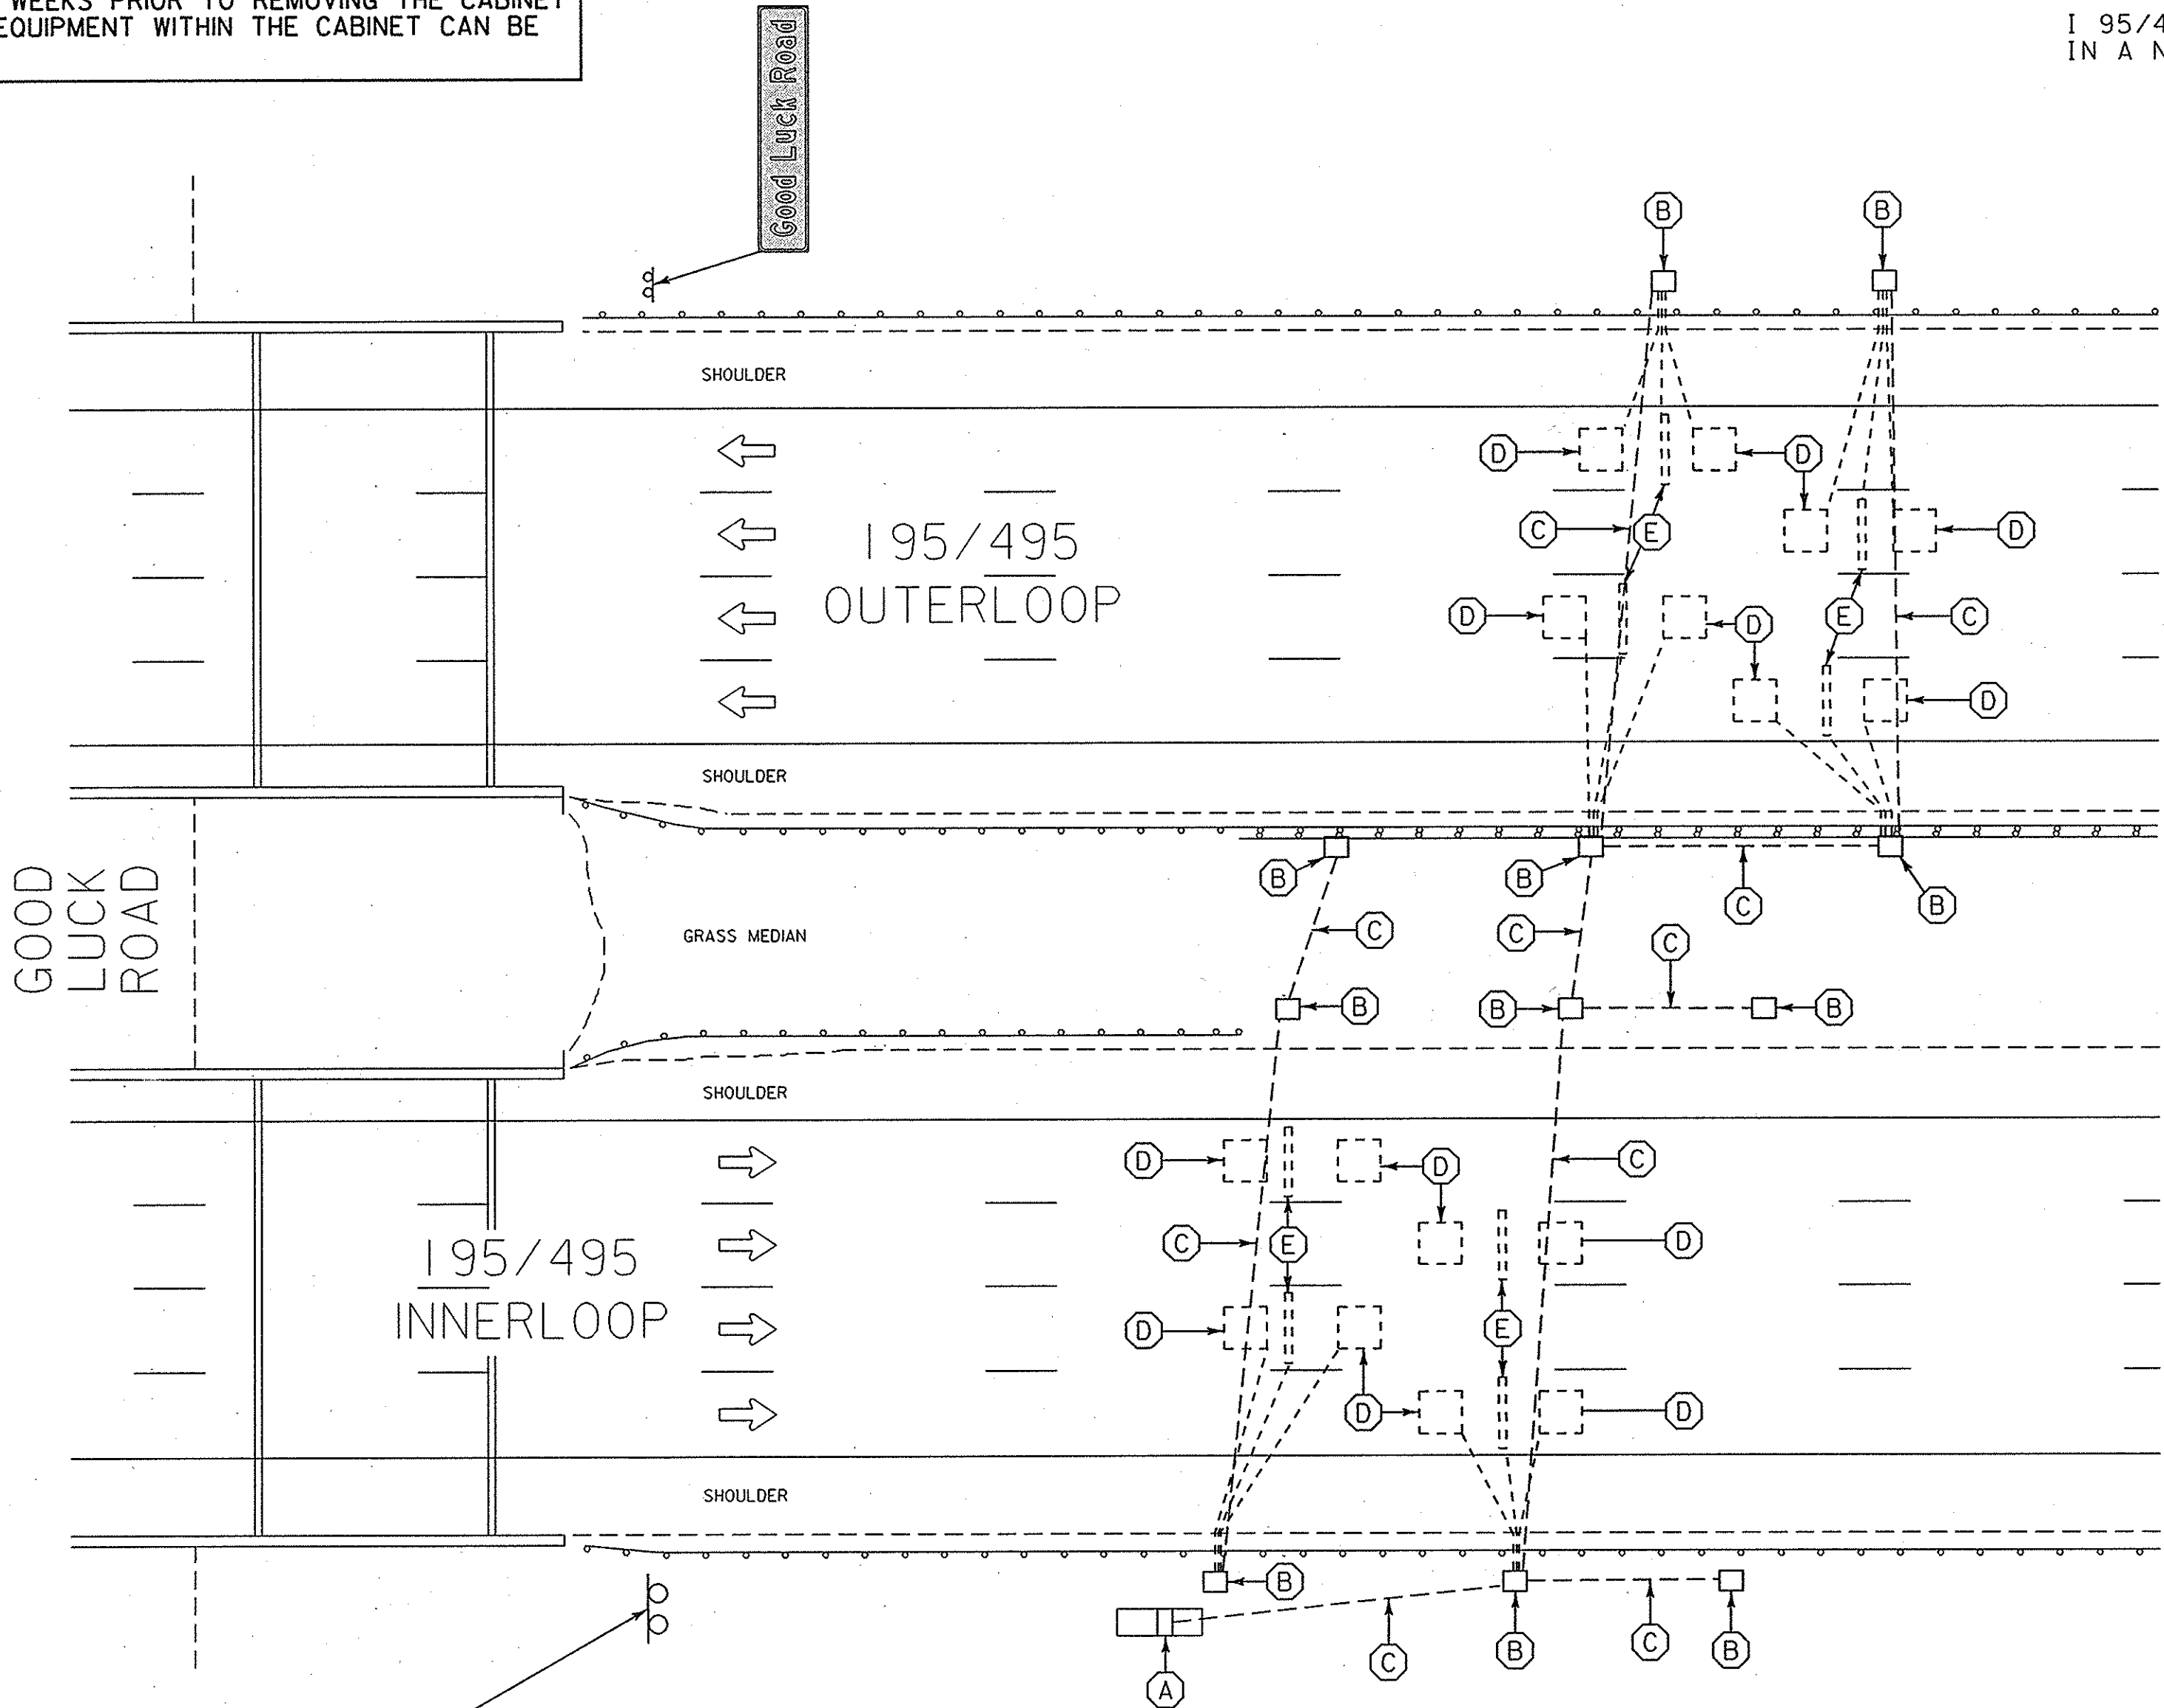

CONSTRUCTION DETAILS

- A. REMOVE EXISTING BASE MOUNTED CABINET.
- B. REMOVE EXISTING FOUNDATION 12 IN. BELOW GRADE.
- C. REMOVE EXISTING HANDHOLE.
- D. CAP AND ABANDON EXISTING CONDUIT. REMOVE EXISTING ELECTRICAL CABLES.
- E. ABANDON EXISTING LOOP DETECTOR.
- F. ABANDON EXISTING PIEZO SENSOR.

PROJECT DESCRIPTION

GENERAL

THIS PROJECT INVOLVES THE RECONSTRUCTION OF THE EXISTING AUTOMATIC TRAFFIC RECORDER SITE NO. 55 ALONG I 95/495 AT GOOD LUCK ROAD IN PRINCE GEORGES COUNTY. I 95/495 IS ASSUMED TO RUN IN A NORTH-SOUTH DIRECTION.

MAINTENANCE OF TRAFFIC

THE FOLLOWING TRAFFIC CONTROL STANDARDS SHALL BE REFERENCED FOR THE PROJECT.

- STANDARD NO. MD-104.05-07 (RIGHT LANE CLOSURE)
- STANDARD NO. MD-104.05-08 (LEFT LANE CLOSURE)
- STANDARD NO. MD-104.05-09 (2 RIGHT (LEFT) LANE CLOSURE)
- STANDARD NO. MD-104.05-01 (SHOULDER WORK)

PROJECT CONTACTS

THE CONTACT PERSONS FOR SHA ARE AS FOLLOWS:

MR. MAJIB SHAKIB, PRINCE GEORGES
ASSISTANT DISTRICT ENGINEER - TRAFFIC
PHONE: (301) 513-7358

MR. AUGIE REBISH
DISTRICT UTILITIES ENGINEER
PHONE: (301) 513-7350

MR. WAYNE MOWDY
ASSISTANT DISTRICT ENGINEER - MAINTENANCE
PHONE: (301) 513-7305

MR. RICHARD L. DAFF, SR.
CHIEF, TRAFFIC OPERATIONS DIVISION
PHONE: (410) 787-7630

EQUIPMENT LIST "A"

A. EQUIPMENT TO BE SUPPLIED BY SHA

NONE

EQUIPMENT LIST "C"

C. EQUIPMENT TO BE REMOVED AND RETURNED TO SHA

SHA FORCES SHALL REMOVE THE CONTROLLER AND ALL AUXILIARY EQUIPMENT FROM THE CABINET. ALL OTHER MATERIALS TO BE REMOVED BY THE CONTRACTOR SHALL BECOME PROPERTY OF THE CONTRACTOR.

FOR REMOVAL PURPOSES ONLY



MARYLAND DOT - STATE HIGHWAY ADMINISTRATION
Office of Traffic & Safety

TRAFFIC ENGINEERING DESIGN DIVISION
AUTOMATIC TRAFFIC RECORDER - SITE NO. 55
I-95/495 AND GOOD LUCK ROAD



Whitman, Requardt
and Associates, LLP
801 South Caroline Street
Baltimore, Maryland 21231
(410) 235-3450

DRAWN BY: S. BLOSS
CHECKED BY: N. LEARY
SCALE: 1"=20'
DATE: 9/8/2005

F.A.P. NO.
S.H.A. NO. AT6065185
COUNTY: PRINCE GEORGES
LOG MILE: 16009520.02

ATR. NO.
055
T.I.M.S. NO.
H271

SHEET NO.
1 OF 2