



I. GENERAL

THIS PROJECT INVOLVES THE INSTALLATION OF TRAFFIC SIGNAL TELEMTRY CABLE
INTO THE EXISTING POLE MOUNTED CABINET AT MD 201 AND TUCKERMAN STREET LOCATED IN
PRINCE GEORGE'S COUNTY
MD 201 IS ASSUMED TO RUN IN A NORTH SOUTH DIRECTION

II

THERE WILL BE NO CHANGE IN THE INTERSECTION OPERATION.

III.

SPECIAL NOTE

ALL FIELD WIRING TO THE EXISTING CONTROLLER CABINET SHALL BE TERMINATED TO THE APPROPRIATE CONTROLLER CABINET CONNECTORS BY THE CONTRACTOR AND LABELED. ALL OTHER CONTROLLER CABINET WIRING WILL BE PERFORMED BY S.H.A SIGNAL SHOP. CONTACT MR. ED RODENHIZER AT 410 787-7650 SEVENTY-TWO HOURS IN ADVANCE OF INTENDED WORK.

EQUIPMENT LISTS

A.

EQUIPMENT TO BE SUPPLIED BY S.H.A

B.

EQUIPMENT TO BE SUPPLIED AND/OR INSTALLED BY THE CONTRACTOR


ITEM NO.	QUANTITY	DESCRIPTION
8008	1 EACH	FURNISH AND INSTALL 3 INCH WEATHERHEAD
8038	3,500 LF	FURNISH AND INSTALL 12 PAIR COMMUNICATION CABLE, SELF SUPPORTING OVERHEAD


UTILITY LEGEND

_____ G _____	GAS MAIN
_____ W _____	WATER MAIN
_____ S _____	SEWER MAIN
_____ E _____	ELECTRIC CABLES
_____ A _____	AERIAL CABLES
_____ T _____	TELEPHONE CABLES

WIRING DIAGRAM

A,B - 12 PAIR VOICE GRADE TELEMETRY CABLE

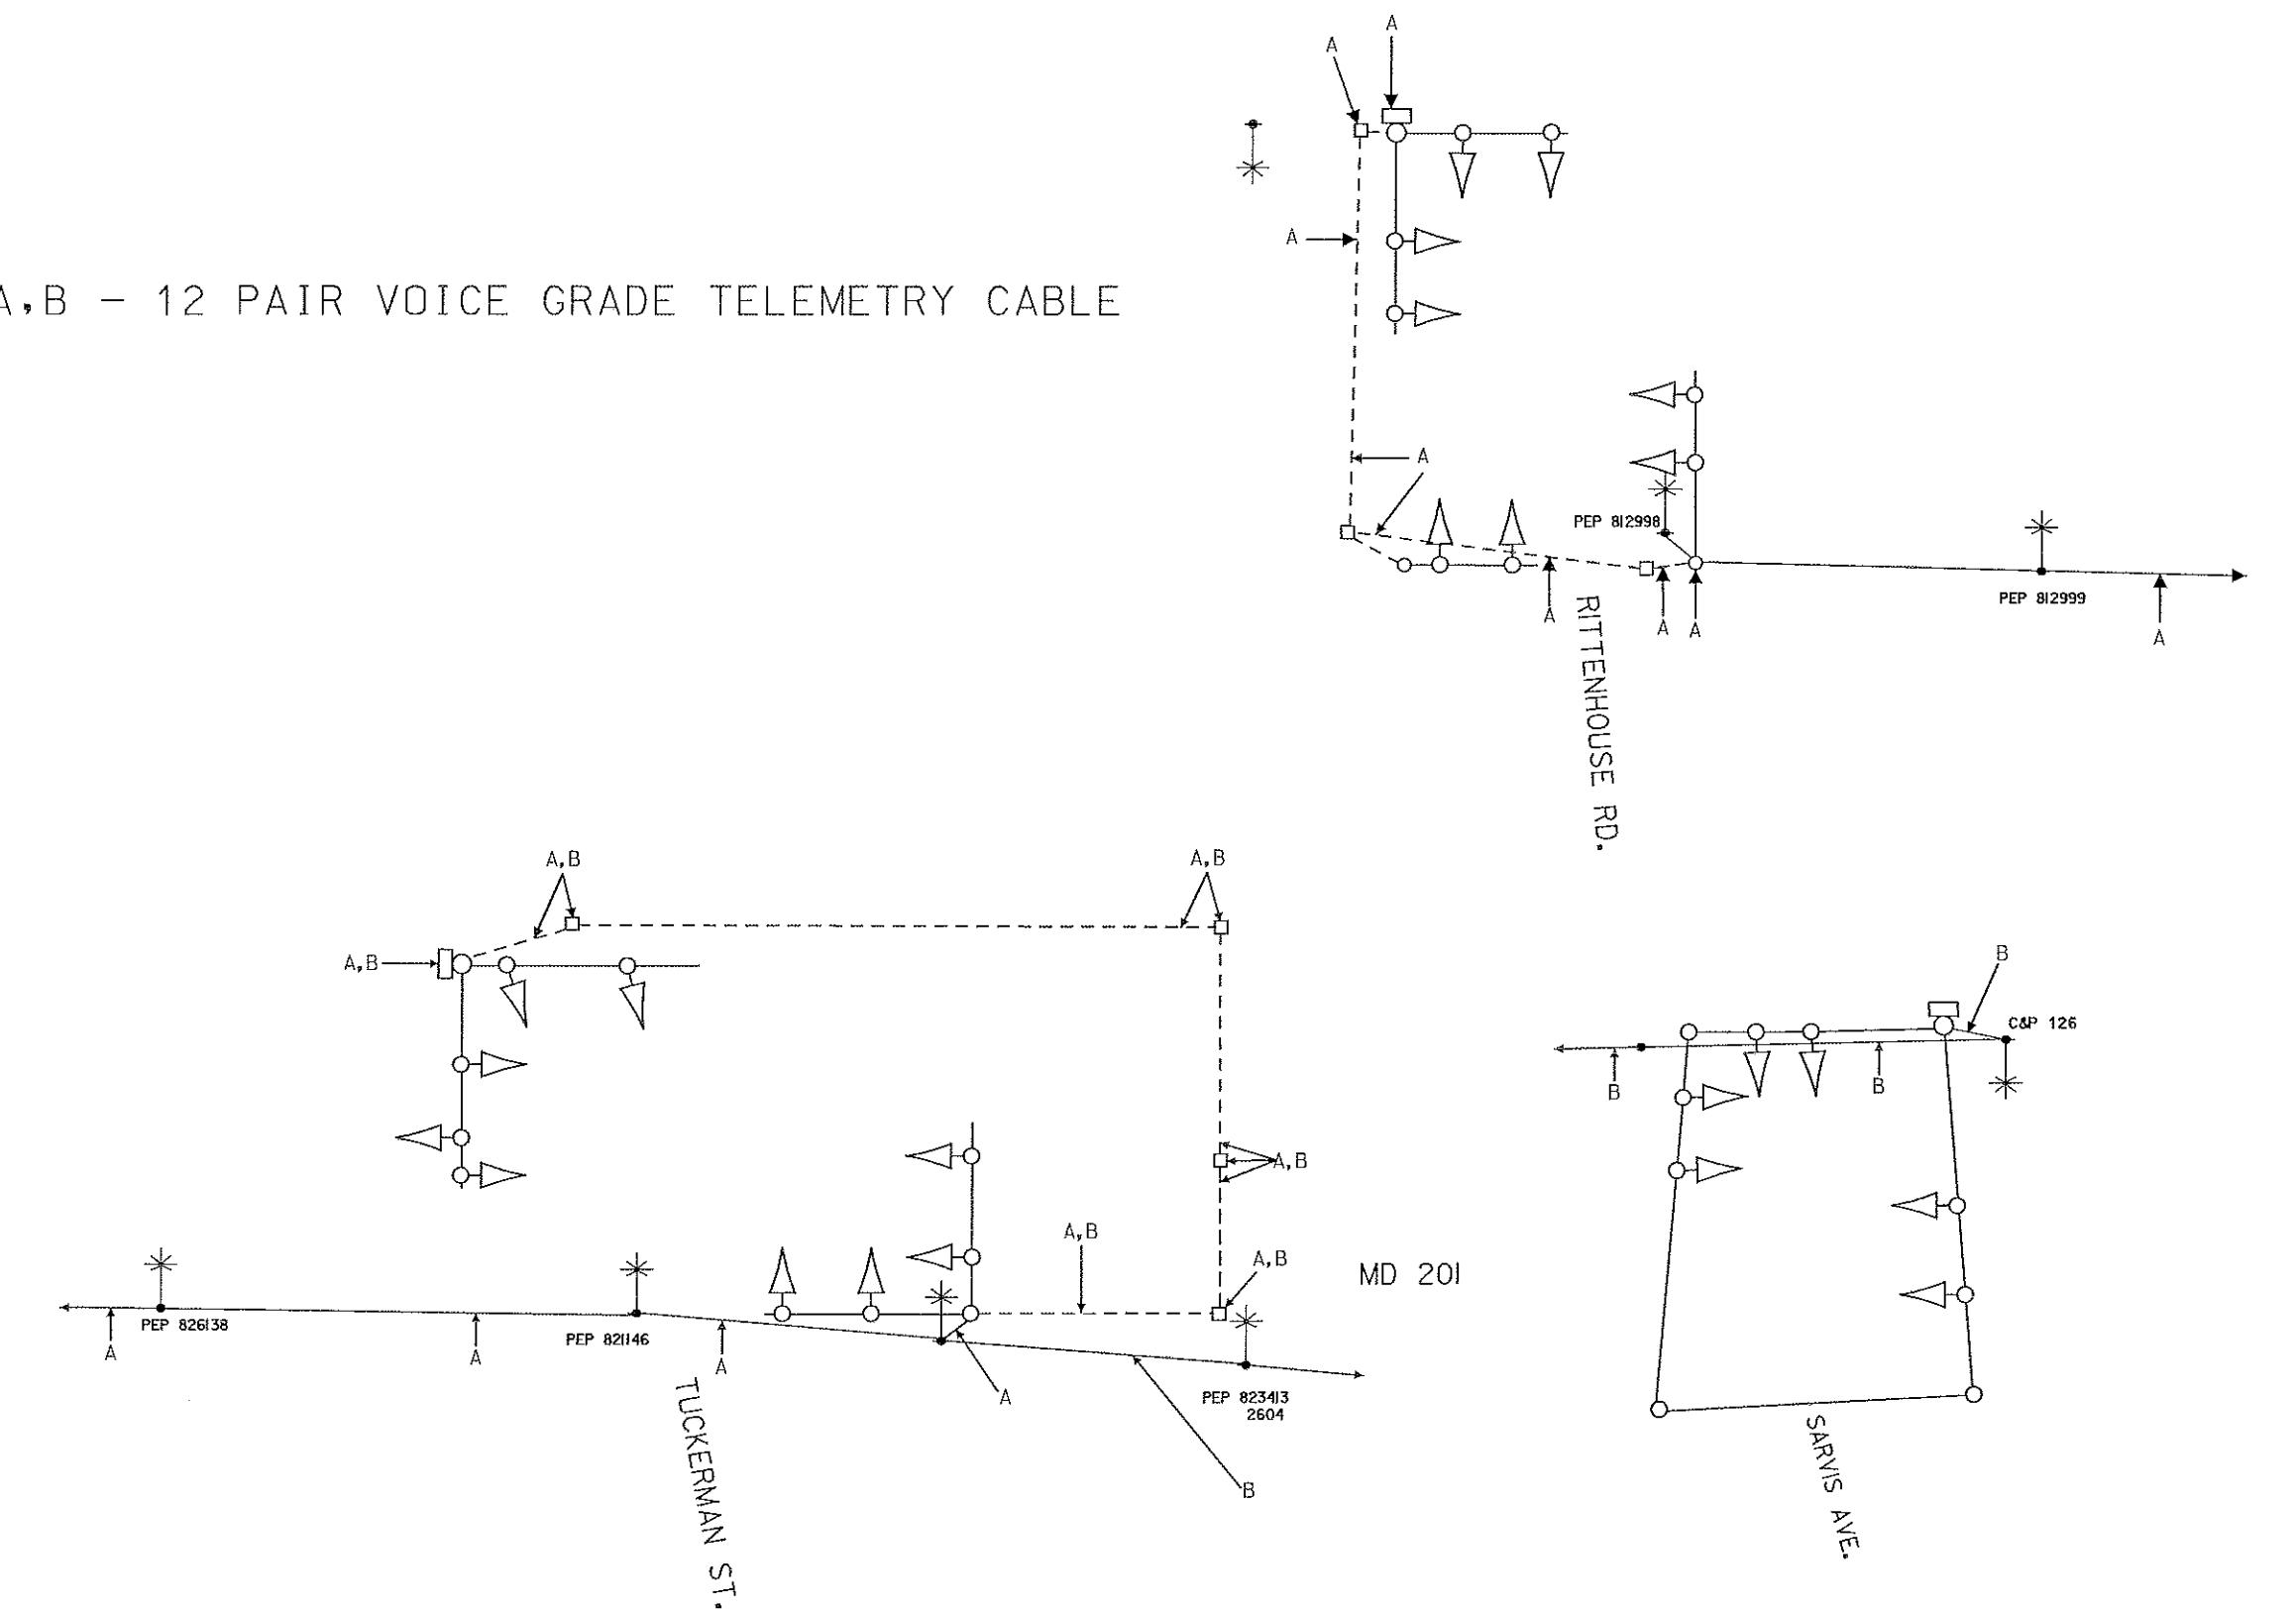

REVISIONS		APPROVALS		 MARYLAND DOT - STATE HIGHWAY ADMINISTRATION <i>Office of Traffic & Safety</i> TRAFFIC ENGINEERING DESIGN DIVISION					
		ASST. DIVISION CHIEF, TEDD		<div style="text-align: center;">(GENERAL INFORMATION SHEET)</div> <div style="font-size: 2em; font-weight: bold; text-align: center;">INTERCONNECT FOR MD 20I FROM LYDELL ROAD TO GOODLUCK ROAD</div> <div style="text-align: right;">DATE / /</div>					
		ASST. DISTRICT ENGINEER, TRAFFIC							
<input type="checkbox"/> <input type="checkbox"/> <input type="checkbox"/> <input checked="" type="checkbox"/> 11/91 INSTALL TELEMETRY INTERCONNECT CABLE FROM TUCKERMAN ST. TO SARVIS AVE. <u>23855T 2507414</u>		CHIEF, TRAFFIC ENGINEERING DESIGN DIVISION							
<input checked="" type="checkbox"/> A INSTALL TELEMETRY INTERCONNECT P-125-501-385		DIRECTOR, OFFICE OF TRAFFIC & SAFETY		DRAWN BY: DERRICK DICKERSON CHECK BY: SCALE: 1"=50' F.A.P. NO. M-5019(I) S.H.A. NO. P-386-000-385 COUNTY PRINCE GEORGES		PLAN SHEET NO.: 1219X-5 A		SHEET NO. 2 OF 2	

LOG MILE# 16020101.07

x:\sgnl\pad001a\ts1219x5.dgn Dec. 04. 1997 13:43:49