



US 40 IS ASSUMED TO RUN IN AN EAST-WEST DIRECTION.


EXISTING SIGNS

- 13
Pulaski Highway
D-3(1)
DUAL FACE
(VAR. x16")
- 14
Delaware Ave.
D-3(1)
(VAR. x16")
- 15
Delaware Ave. →
D-3(1)
(VAR. x16")
- 16, 17
R4-7
(24"x30")
- 18
DO NOT ENTER
R5-1
(30"x30")
- 19
W3-3
(36"x36")

PROPOSED SIGNS

- 20
ONLY
R3-5
(30"x36")
- 21
Pulaski Highway
D-3(1)
DUAL FACE
(VAR. x16")

EXISTING SIGNALS

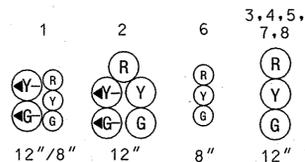

PROPOSED SIGNALS (all signal heads LED)

