
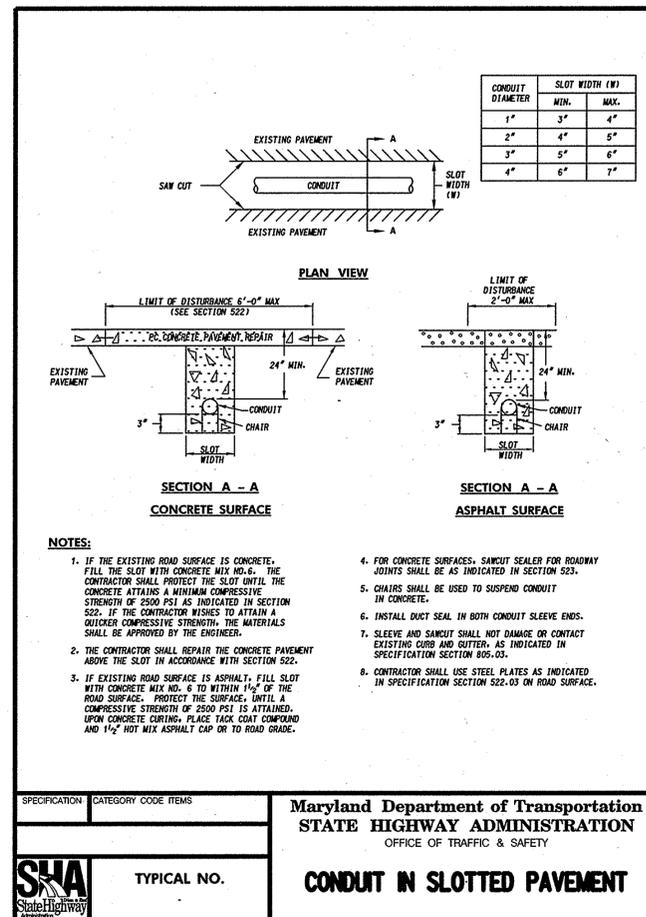


BY: BTHOMPSON

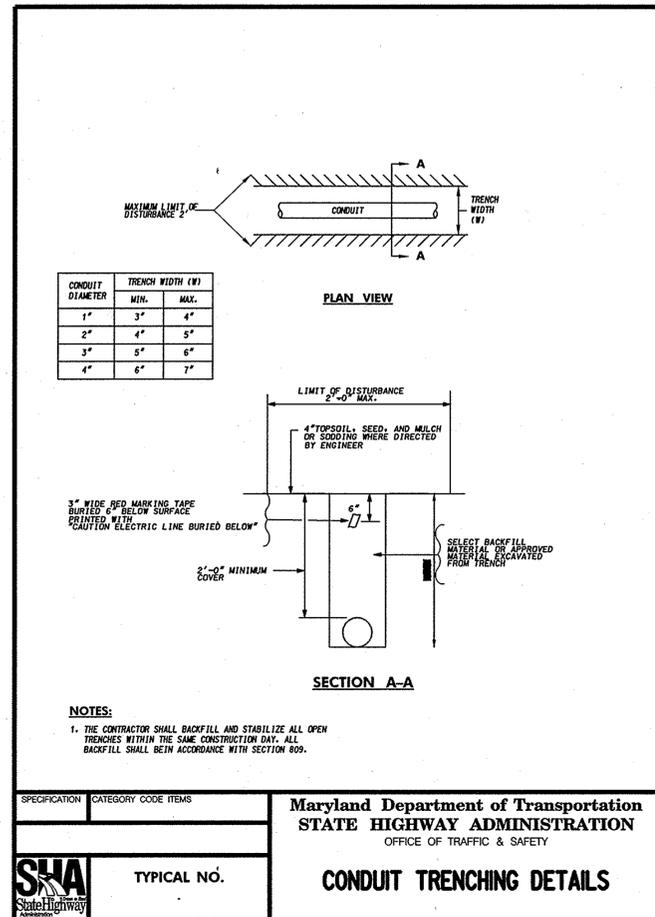

<p>STATE OF MARYLAND DEPARTMENT OF TRANSPORTATION STATE HIGHWAY ADMINISTRATION HIGHWAY HYDRAULICS DIVISION</p> <p>MONTGOMERY COUNTY TRAFFIC SIGNAL RECONSTRUCTION</p>			
		<p>CONDUIT PLACEMENT DETAILS</p>	
REVISIONS	SCALE 1" = 1"	DATE 04/21/2005	CONTRACT NO. M02825185
	DESIGNED BY _____	COUNTY _____	
	DRAWN BY _____	LOGMILE _____	
	CHECKED BY _____		
	F.A.P. NO. _____		
	DRAWING NO. DE-1	OF DE-1	SHEET NO. 3 OF 42

PLOTTED: FRIDAY, AUGUST 17, 2007 AT 10:23:36 AM
FILE: FES-P002.AT5665185.DGN

SP