


MD 115 (MUNCASTER MILL ROAD)/SNOUFFER SCHOOL ROAD IS ASSUMED TO RUN IN AN EAST-WEST DIRECTION

AERIAL CABLE DETAIL

PRIMARY	40'-6"
SECONDARY*	35'-6"
SECONDARY	34'-0"
COMM	27'-0"
COMM	23'-0"
GRADE	

*SET BACK (SOUTH) 1' OFF POLE

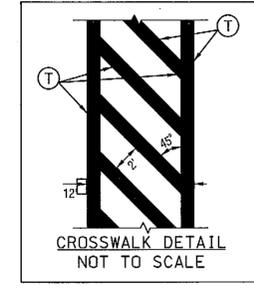

NOTE: ALL CROSSWALKS SHALL BE CENTERED ABOUT THE RAMP ON EITHER SIDE OF THE CROSSING.

AERIAL CABLE DETAIL

PRIMARY	42'-6"
PRIMARY*	37'-6"
SECONDARY	32'-11"
COMM	27'-0"
GRADE	

*SET BACK (SOUTH) 1' OFF POLE

AERIAL CABLE DETAIL

PRIMARY	47'-1"
PRIMARY*	42'-2"
SECONDARY*	30'-8"
COMM	27'-2"
GRADE	

*SET BACK (SOUTH) 1' OFF POLE

GEOMETRIC LEGEND

---	EXISTING
---	PROPOSED

UTILITY LEGEND

SD	SD	STORM DRAIN
G	G	GAS MAIN
W	W	WATER MAIN
S	S	SEWER MAIN
E	E	ELECTRIC CABLES
A	A	AERIAL CABLES
T	T	TELEPHONE CABLES
F	F	FIBER-OPTIC

SHA STATE OF MARYLAND
DEPARTMENT OF TRANSPORTATION
STATE HIGHWAY ADMINISTRATION
OFFICE OF TRAFFIC & SAFETY
TRAFFIC ENGINEERING DESIGN DIVISION

MD 115 (MUNCASTER MILL ROAD)/SNOUFFER SCHOOL ROAD AT
MD 124 (WOODFIELD ROAD)
GAITHERSBURG, MARYLAND


DIMENSION DETAILS

SCALE 1" = 10' ADVERTISED DATE AUGUST 2013 CONTRACT NO. XY2385185

DESIGNED BY	R. WANG	COUNTY	MONTGOMERY
DRAWN BY	R. WANG	LOGMILE	15011500.00
CHECKED BY	A. GRIFFIN	TMS NO.	M055
F.A.P. NO.	SEE TITLE SHEET	TOD NO.	

TS NO. 249 (D) DRAWING **SG-02** OF 04 SHEET NO. 2 OF 4

SABRA, WANG & ASSOCIATES, INC.
7055 SAMUEL MORSE DRIVE
SUITE 100
COLUMBIA, MD 21046
(443) 741-3500
WWW.SABRA-WANG.COM

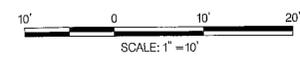

BY: R. Wang