





# Charles Street Interchange

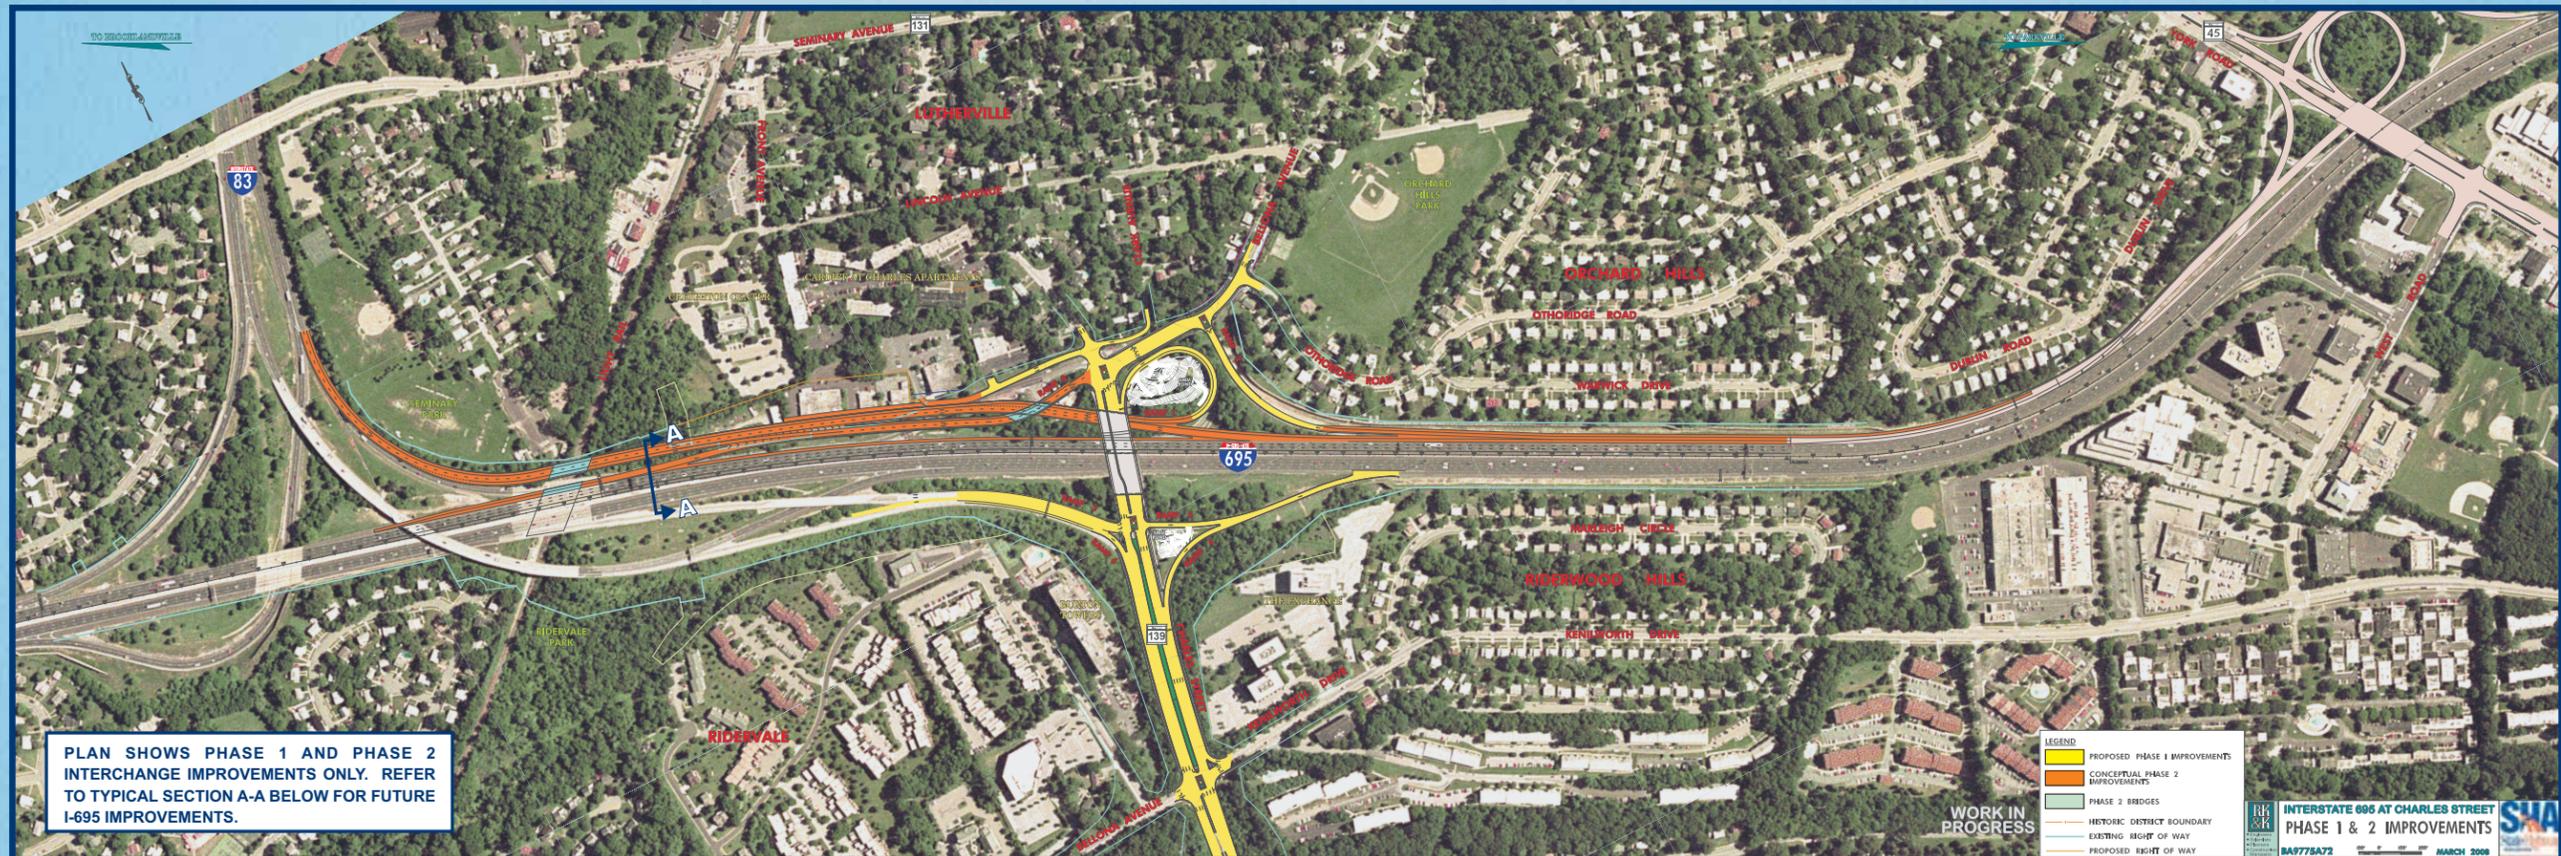

## FUTURE IMPROVEMENTS - PHASE 2 INTERCHANGE AND I-695 TYPICAL SECTIONS




### I-695 Typical Sections - A-A

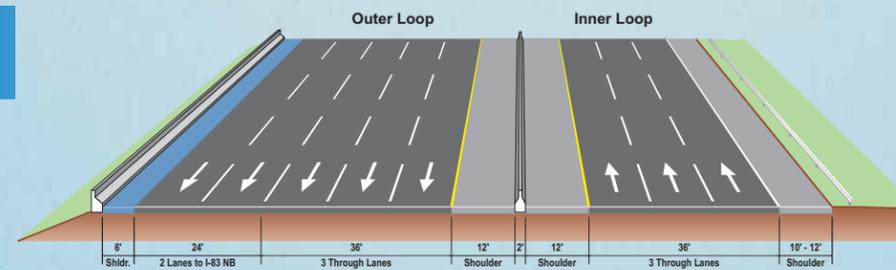

Post-Phase 1 I-695  
I-83 to Charles Street

PHASE 2 INTERCHANGE AND I-695 TYPICAL SECTIONS ARE CONCEPTUAL AND ARE SUBJECT TO CHANGE.

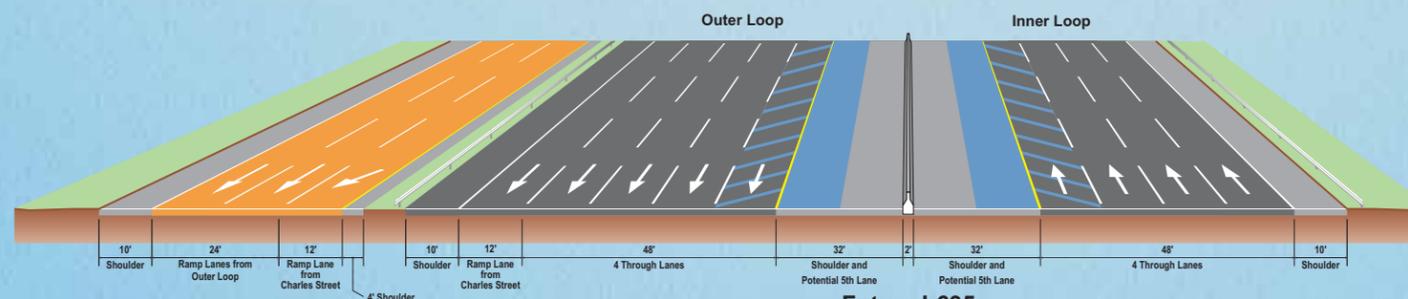

Future I-695  
I-83 to Charles Street

**LEGEND**

- Potential Future 5th Through Lane
- Future 4th Through Lane
- Future Ramp Lanes to I-83

