




**MD 144 FB - COMMUNITY SAFETY & ENHANCEMENT
FROM WEST OF ROYAL OAK DRIVE TO BYE ALLEY**

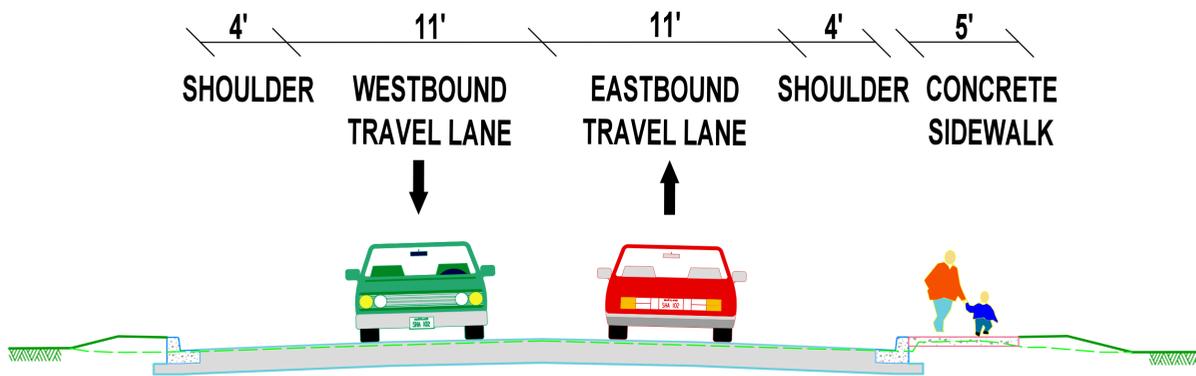

MD 144FB - MAIN STREET
ROYAL OAK DRIVE TO NEW MARKET MIDDLE SCHOOL
300 FT WEST OF MARLEY STREET TO BYE ALLEY

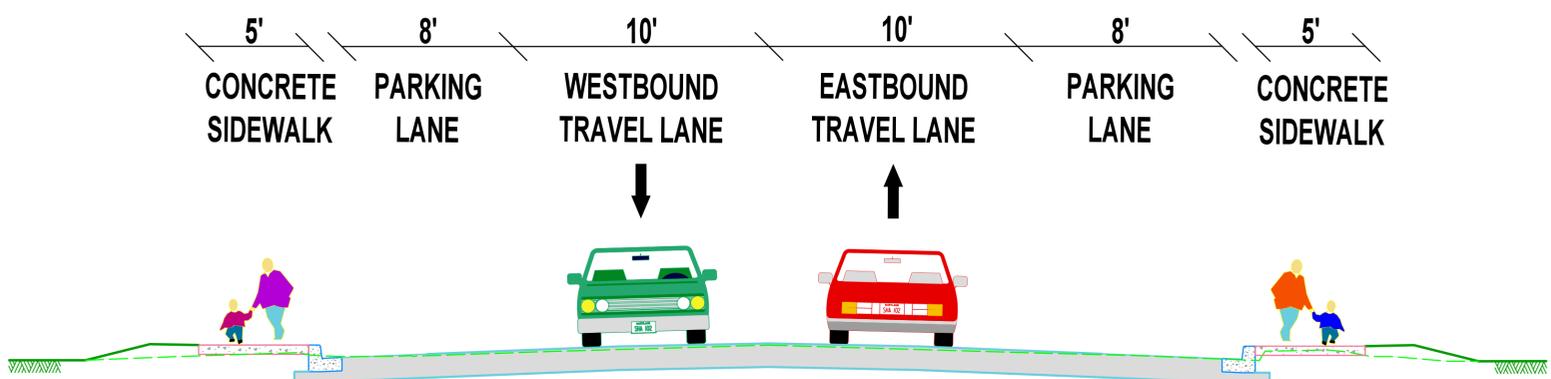

MD 144FB - MAIN STREET
NEW MARKET MIDDLE SCHOOL TO EMORY ALLEY
FEDERAL STREET TO 300 FT WEST OF MARLEY STREET

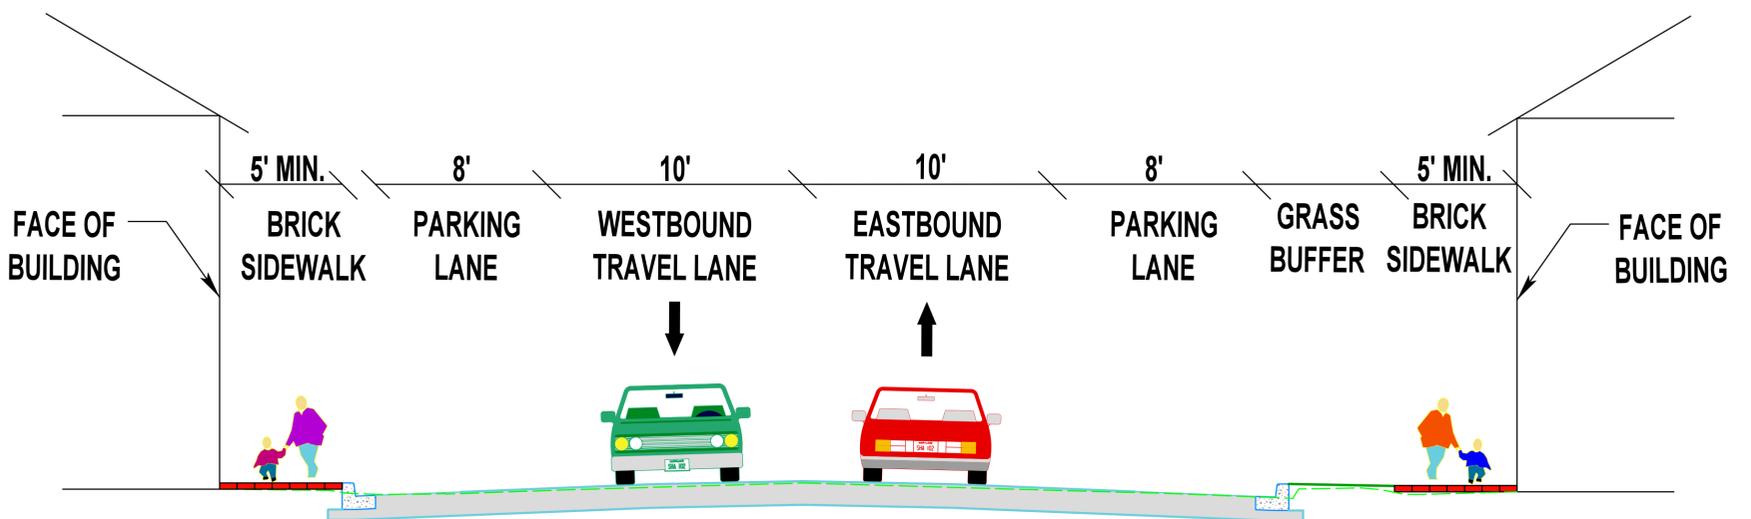

MD 144FB - MAIN STREET
EMORY ALLEY TO FEDERAL STREET