


MD 180/MD 351 PLANNING STUDY



LEGEND

- Proposed Roadway
- Removal of Existing Roadway
- Existing Right-of-Way
- Proposed Limit of Disturbance
- Traffic Flow Arrows
- Potential Displacement
- Park Boundary
- Historic Property
- NW Wetlands
- 100-Year Floodplain

KEY MAP

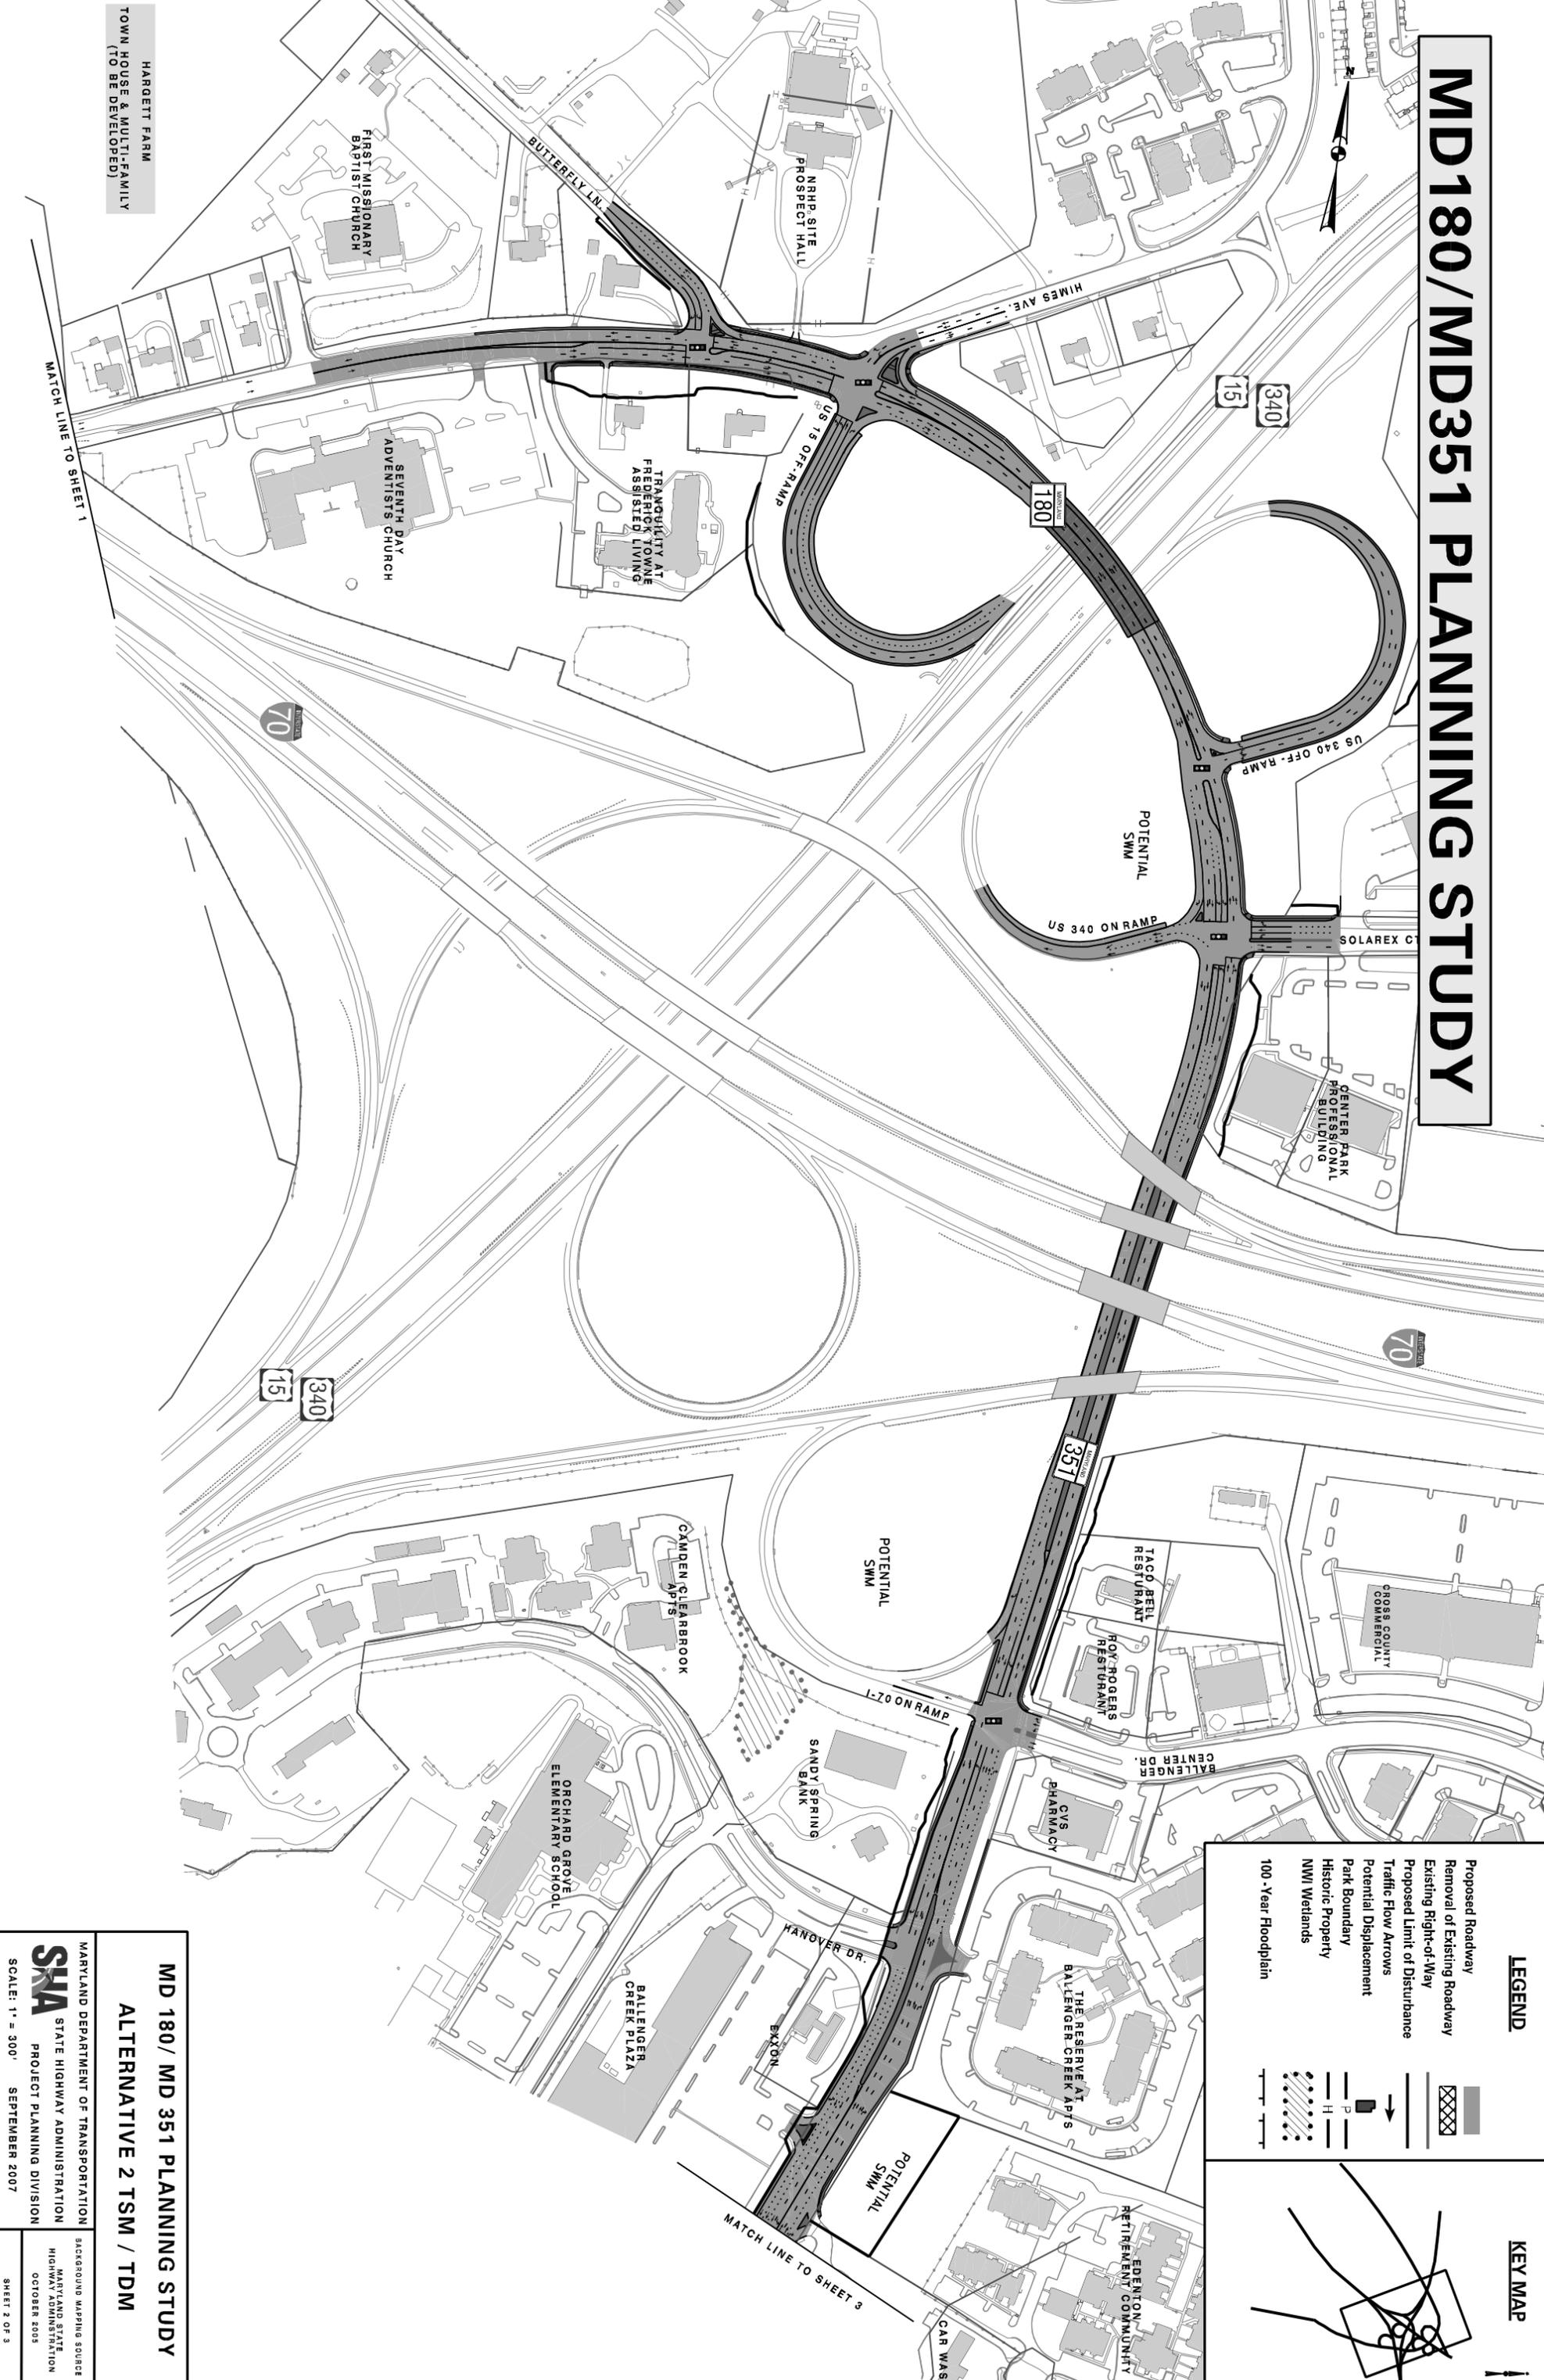

HARGETT FARM
TOWN HOUSE & MULTI-FAMILY
(TO BE DEVELOPED)

MD 180 / MD 351 PLANNING STUDY
ALTERNATIVE 2 TSM / TDM

MARYLAND DEPARTMENT OF TRANSPORTATION
STATE HIGHWAY ADMINISTRATION
SMA PROJECT PLANNING DIVISION

BACKGROUND MAPING SOURCE
MARYLAND STATE HIGHWAY ADMINISTRATION
OCTOBER 2005

SCALE: 1" = 300'
SEPTEMBER 2007

SHEET 2 OF 3