


# MD 180/MD 351 PLANNING STUDY



### LEGEND

- Proposed Roadway
- Removal of Existing Roadway
- Existing Right-of-Way
- Proposed Limit of Disturbance
- Traffic Flow Arrows
- Potential Displacement
- Park Boundary
- Historic Property
- MW Wetlands
- 100-Year Floodplain

### KEY MAP

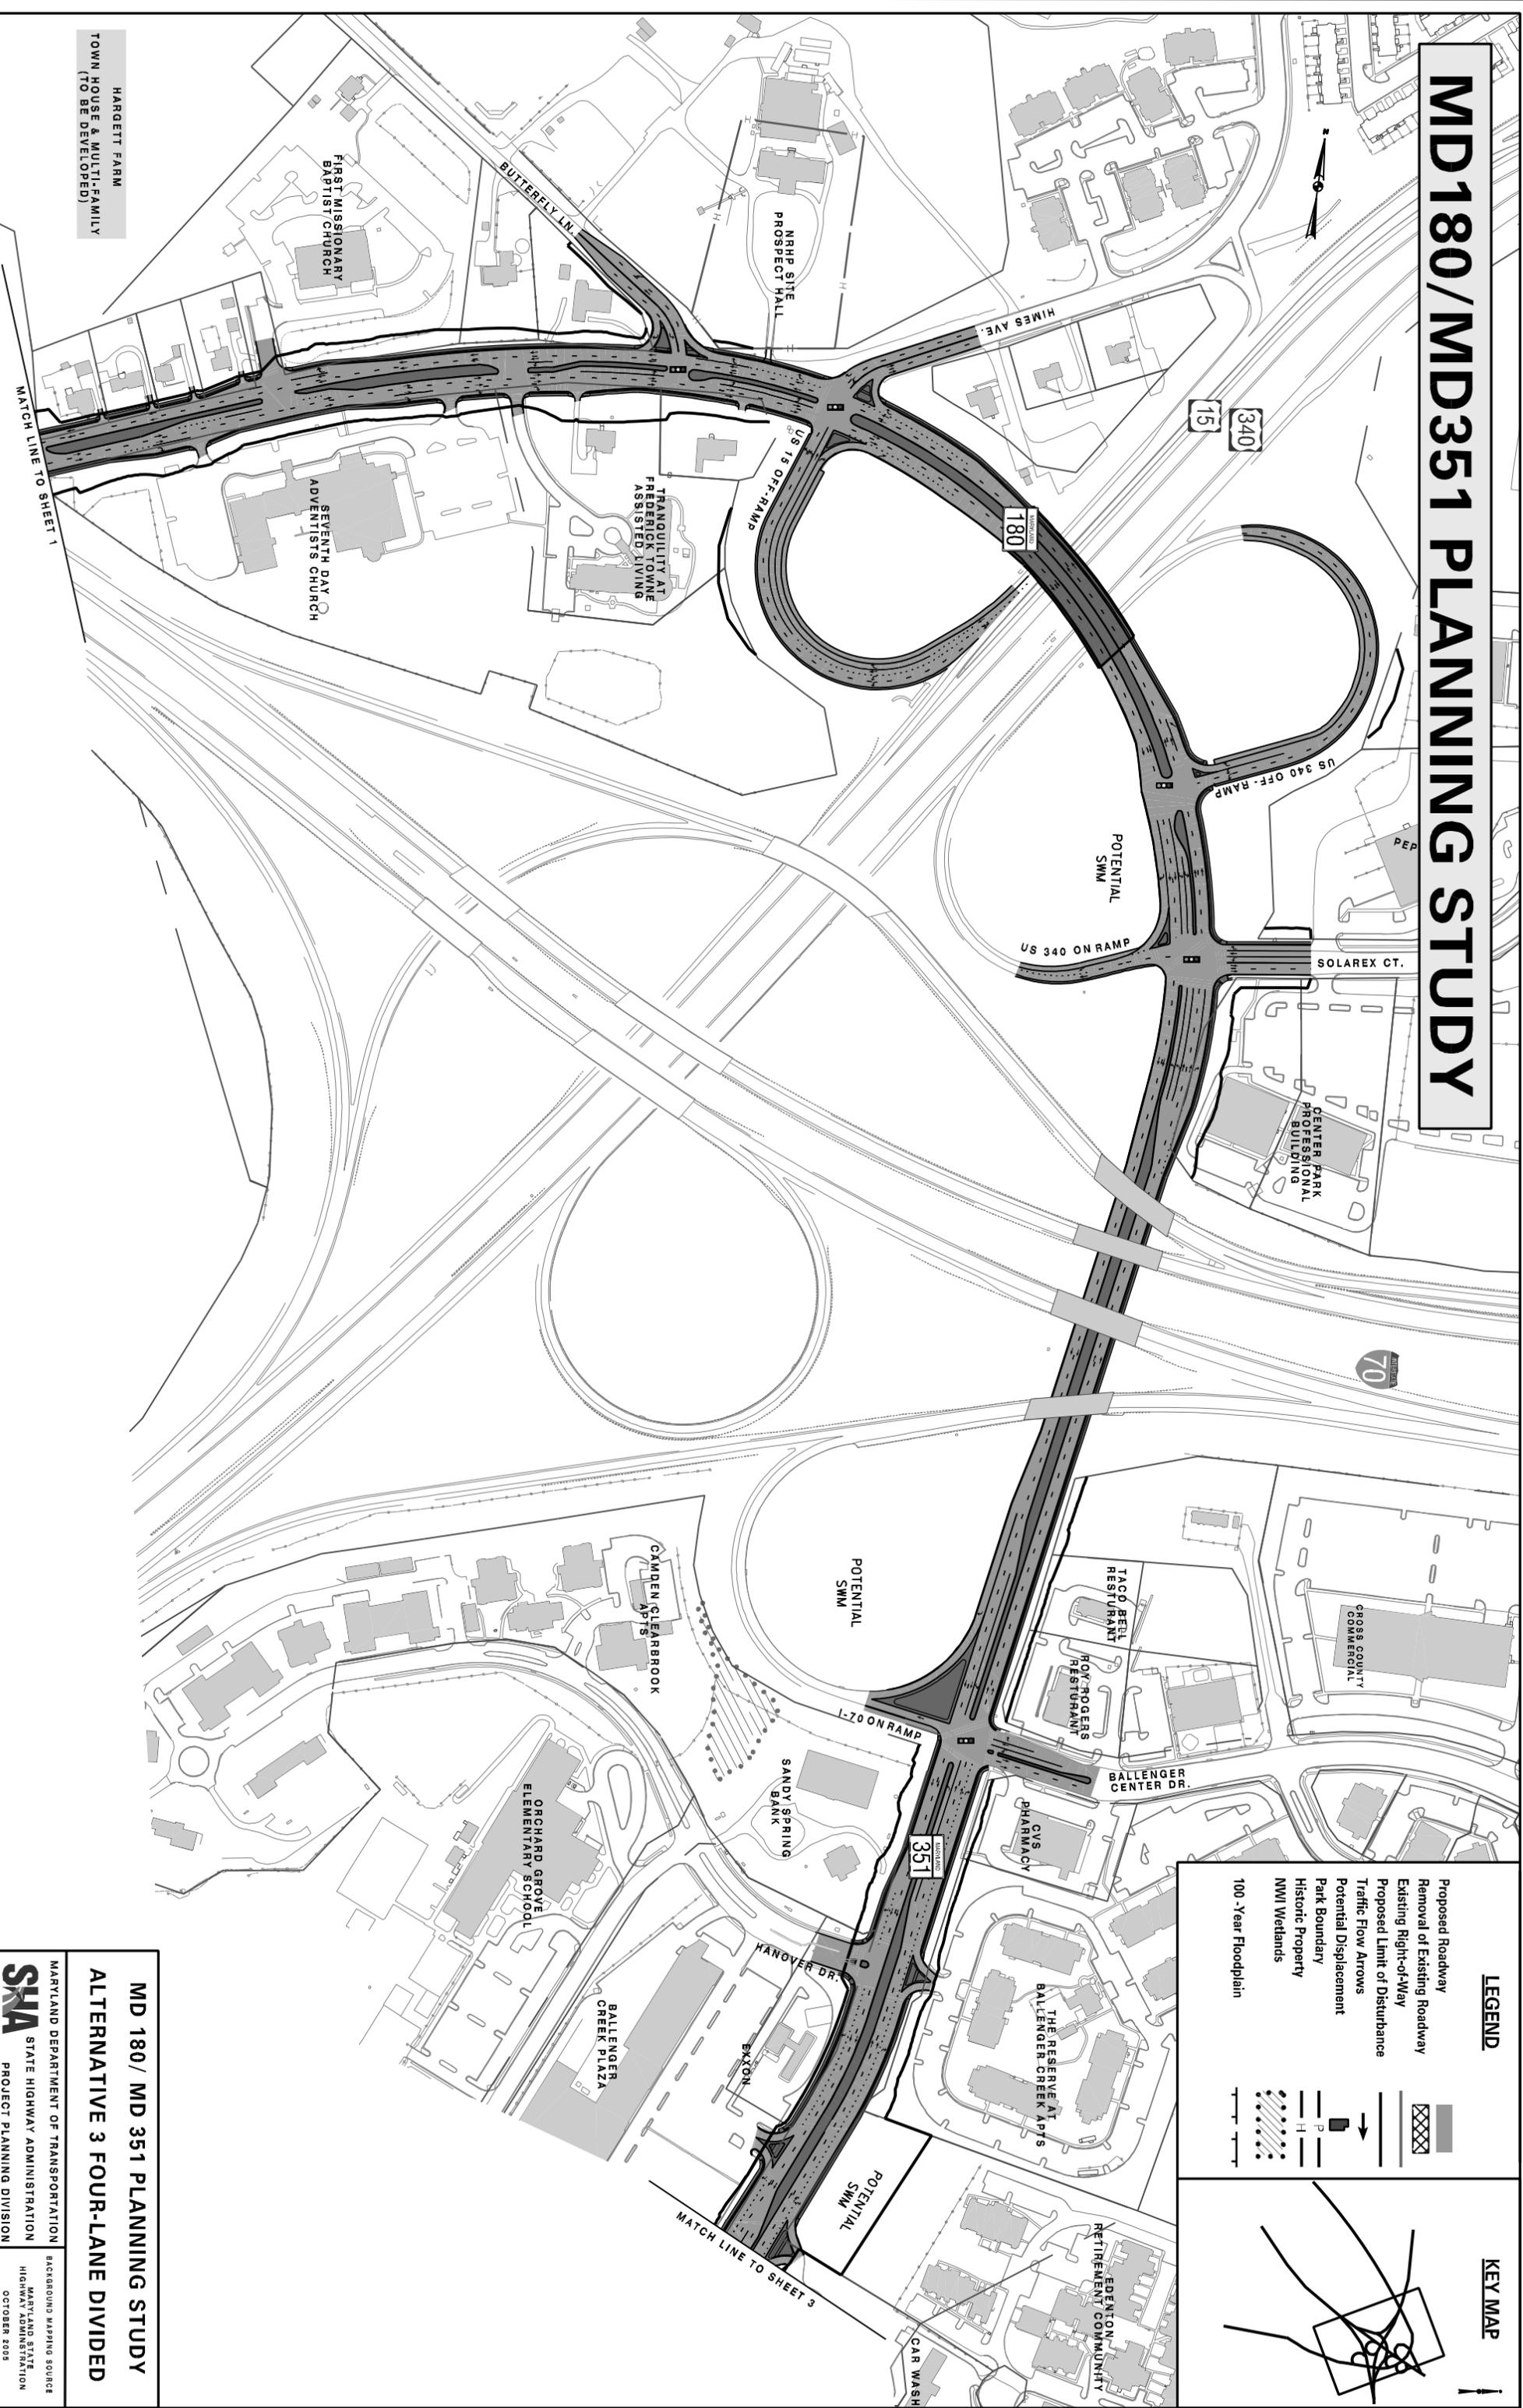

HARGETT FARM  
TOWN HOUSE & MULTI-FAMILY  
(TO BE DEVELOPED)

MATCH LINE TO SHEET 1

MATCH LINE TO SHEET 3

## MD 180 / MD 351 PLANNING STUDY ALTERNATIVE 3 FOUR-LANE DIVIDED

MARYLAND DEPARTMENT OF TRANSPORTATION  
STATE HIGHWAY ADMINISTRATION  
**SHA** PROJECT PLANNING DIVISION  
SCALE: 1" = 300' SEPTEMBER 2007

BACKGROUND MAPPING SOURCE  
MARYLAND STATE HIGHWAY ADMINISTRATION  
OCTOBER 2005  
SHEET 2 OF 3