


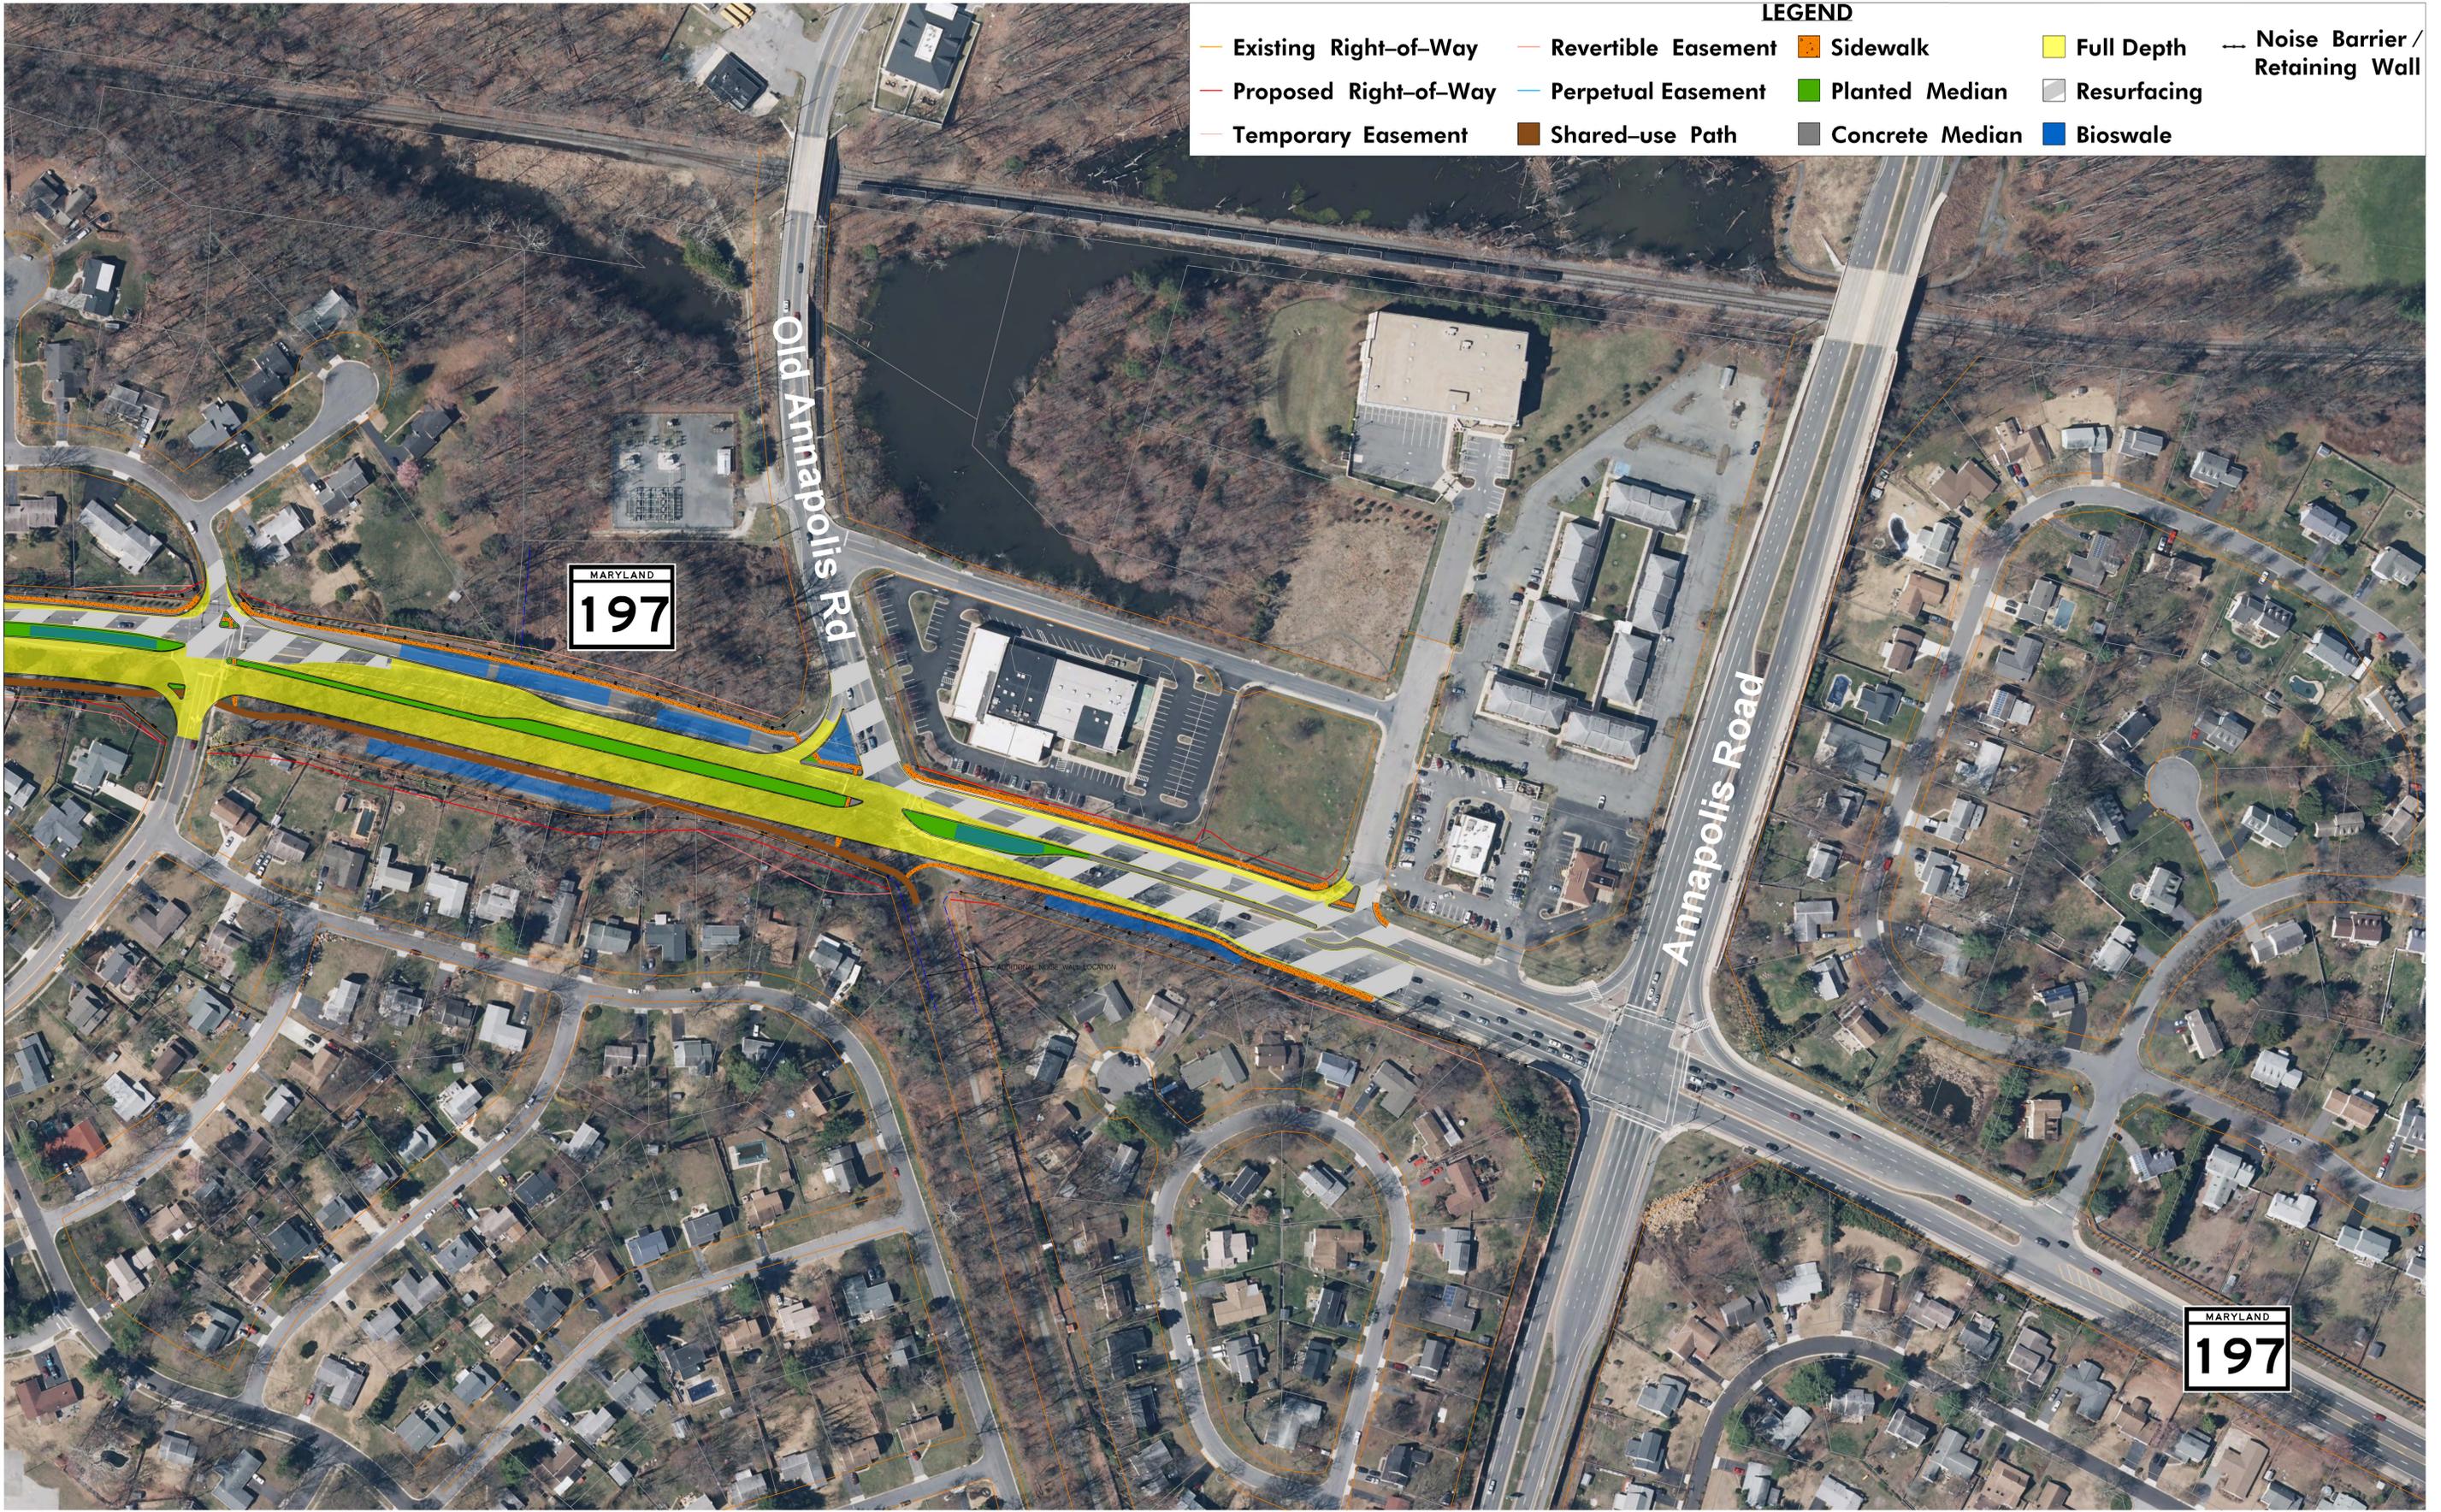

LEGEND				
— Existing Right-of-Way	— Revertible Easement	■ Sidewalk	■ Full Depth	--- Noise Barrier / Retaining Wall
— Proposed Right-of-Way	— Perpetual Easement	■ Planted Median	■ Resurfacing	
— Temporary Easement	■ Shared-use Path	■ Concrete Median	■ Bioswale	



MATCH SHEET 2 OF 3