


# ALTERNATIVES 2, 2A, AND 4 TYPICAL SECTIONS

## Proposed MD 65 Under I-70

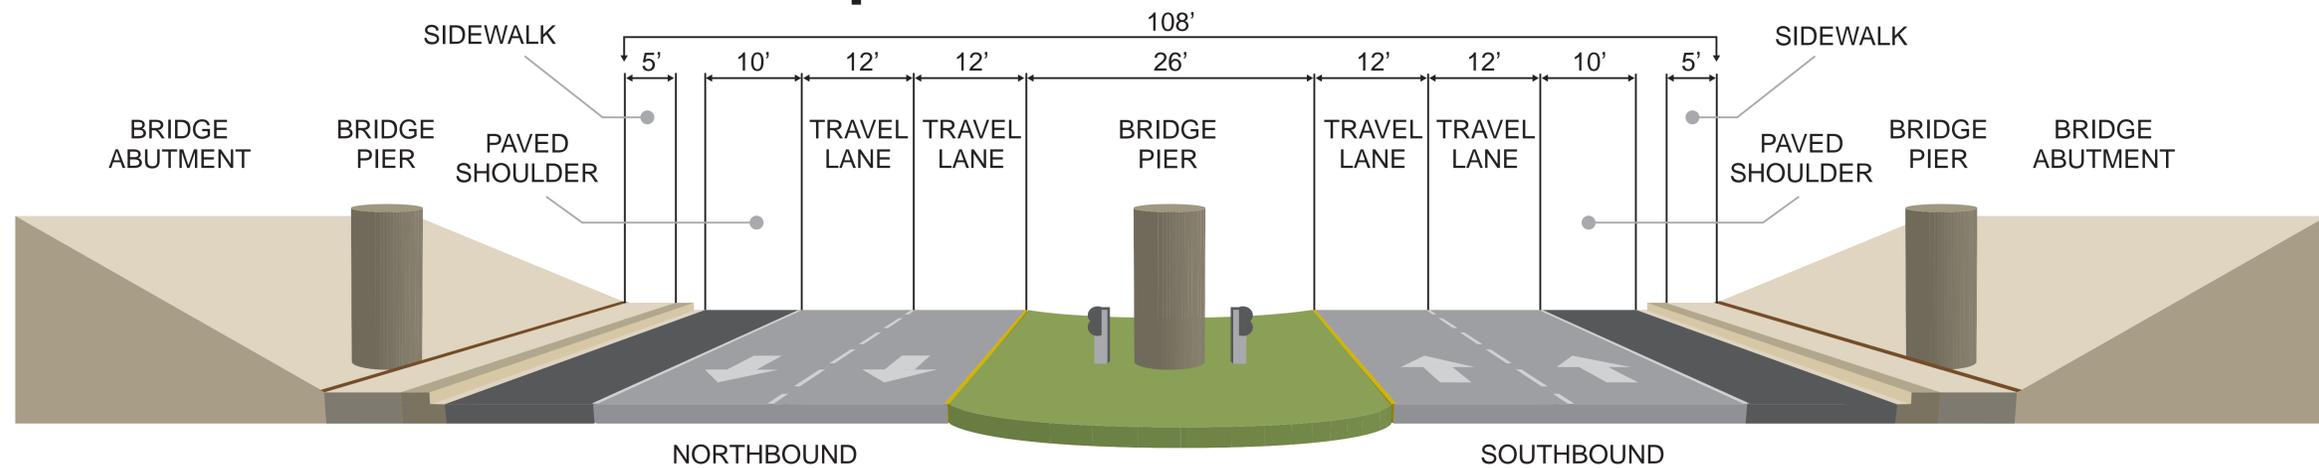

## Proposed I-70 Inside Widening Concept at Bridge Approach

