



FENCING AT GRADE CHANGES

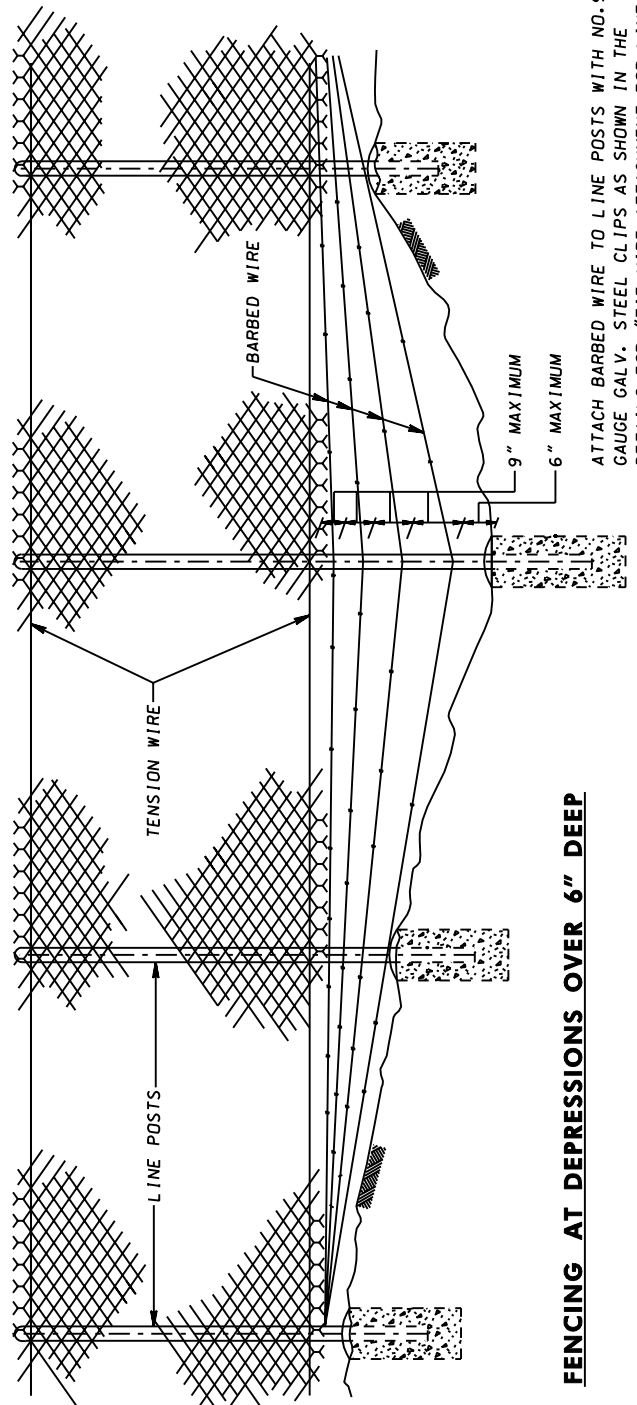

SPECIFICATION	CATEGORY CODE ITEMS	
APPROVED	<i>Kirk G. McCall</i> DIRECTOR - OFFICE OF HIGHWAY DEVELOPMENT	
	APPROVAL • SHA REVISIONS	APPROVAL • FEDERAL HIGHWAY ADMINISTRATION
	APPROVAL 12-1-70	APPROVAL 9-14-71
	REVISED 10-1-01	REVISED 4-23-85
	REVISED	REVISED
	REVISED	REVISED

Maryland Department of Transportation
STATE HIGHWAY ADMINISTRATION
 STANDARDS FOR HIGHWAYS AND INCIDENTAL STRUCTURES

CHAIN LINK FENCE
AT GRADE CHANGES & DEPRESSIONS

STANDARD NO. MD 690.02