



# TOLLGATE ROAD AT HEWITT FARMS ROAD

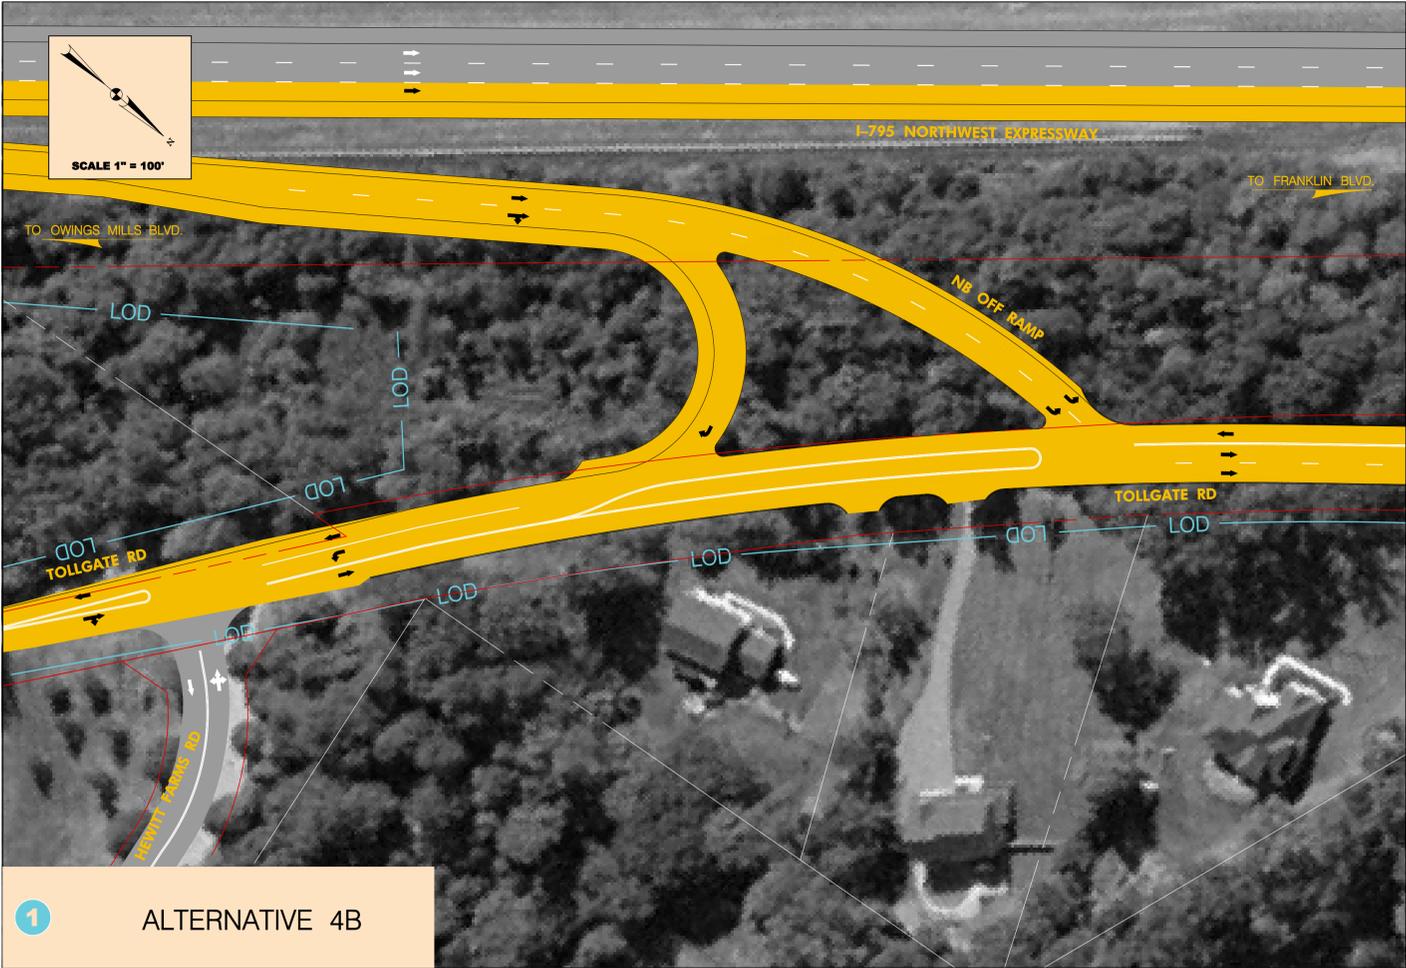

LEGEND	
PROPOSED IMPROVEMENTS	
PROPOSED BRIDGE, SIDEWALKS & MEDIANS	
PROPERTY LINES	
EXISTING RIGHT-OF-WAY	
PROPOSED IMPROVEMENTS (BY OTHERS)	
LIMIT OF DISTURBANCE	

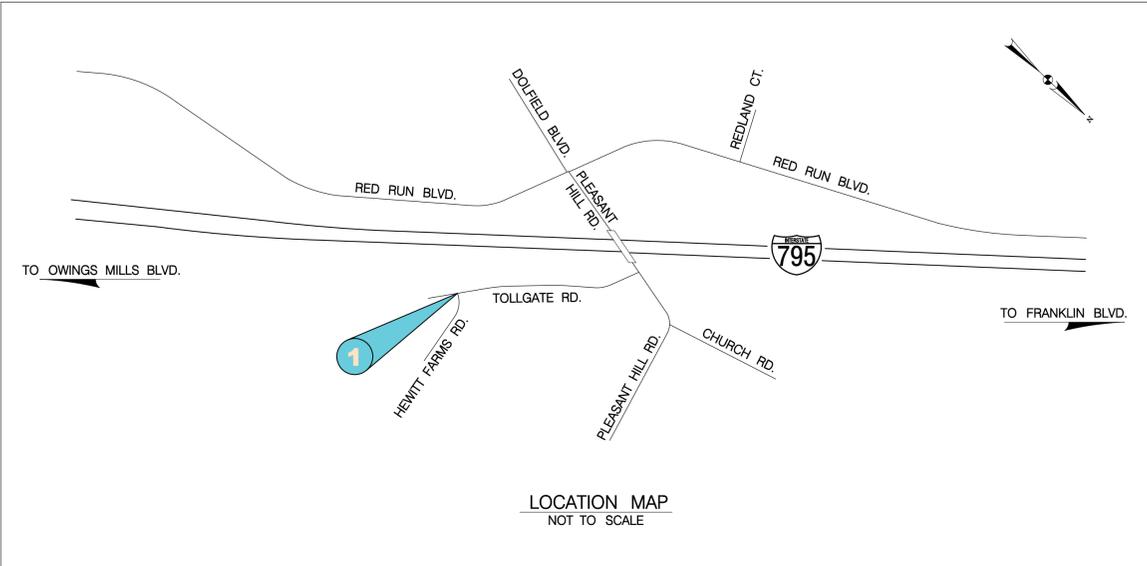

## I-795 @ DOLFIELD BOULEVARD / PLEASANT HILL ROAD INTERCHANGE PROJECT PLANNING STUDY

MARYLAND DEPARTMENT OF TRANSPORTATION  
STATE HIGHWAY ADMINISTRATION  
OFFICE OF PLANNING AND PRELIMINARY ENGINEERING

BACKGROUND MAPPING SOURCE  
MD SHA

OCTOBER 2008

1" = 100' SCALE