


# Alternative 4 - Modified with Sidewalk and Street Trees

**Four-Lane Divided Typical Section between Long Ridge Lane and Lerner Place, March 2009**

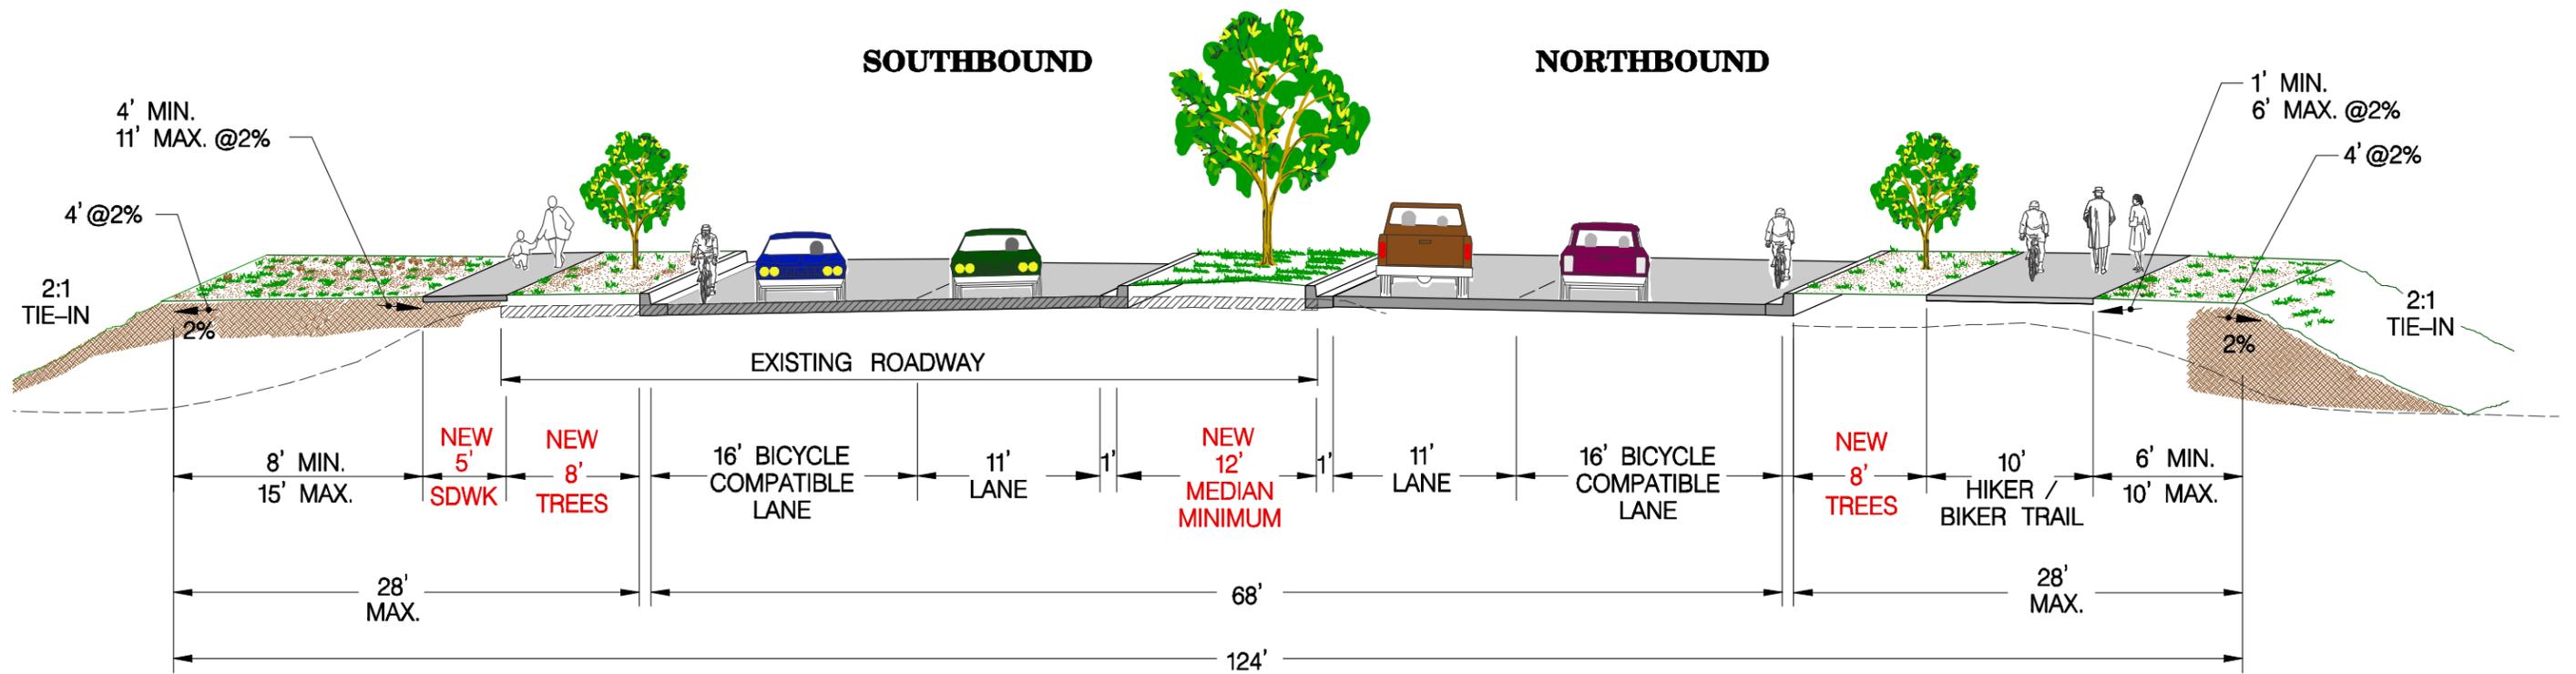

| LEGEND |                  |
|--------|------------------|
|        | EXISTING ROADWAY |
|        | PROPOSED ROADWAY |

NOT TO SCALE

|   |              |             |
|---|--------------|-------------|
| MD 197 PROJECT PLANNING STUDY<br>DESIGN CRITERIA SUPPLEMENT<br>Prince George's County |              |             |
| <b>ALTERNATIVE 4 MODIFIED<br/>TYPICAL SECTION</b>                                     |              |             |
|   | OCTOBER 2009 | FIGURE<br>5 |