


TEMPORARY TRAFFIC CONTROL TYPICAL APPLICATION

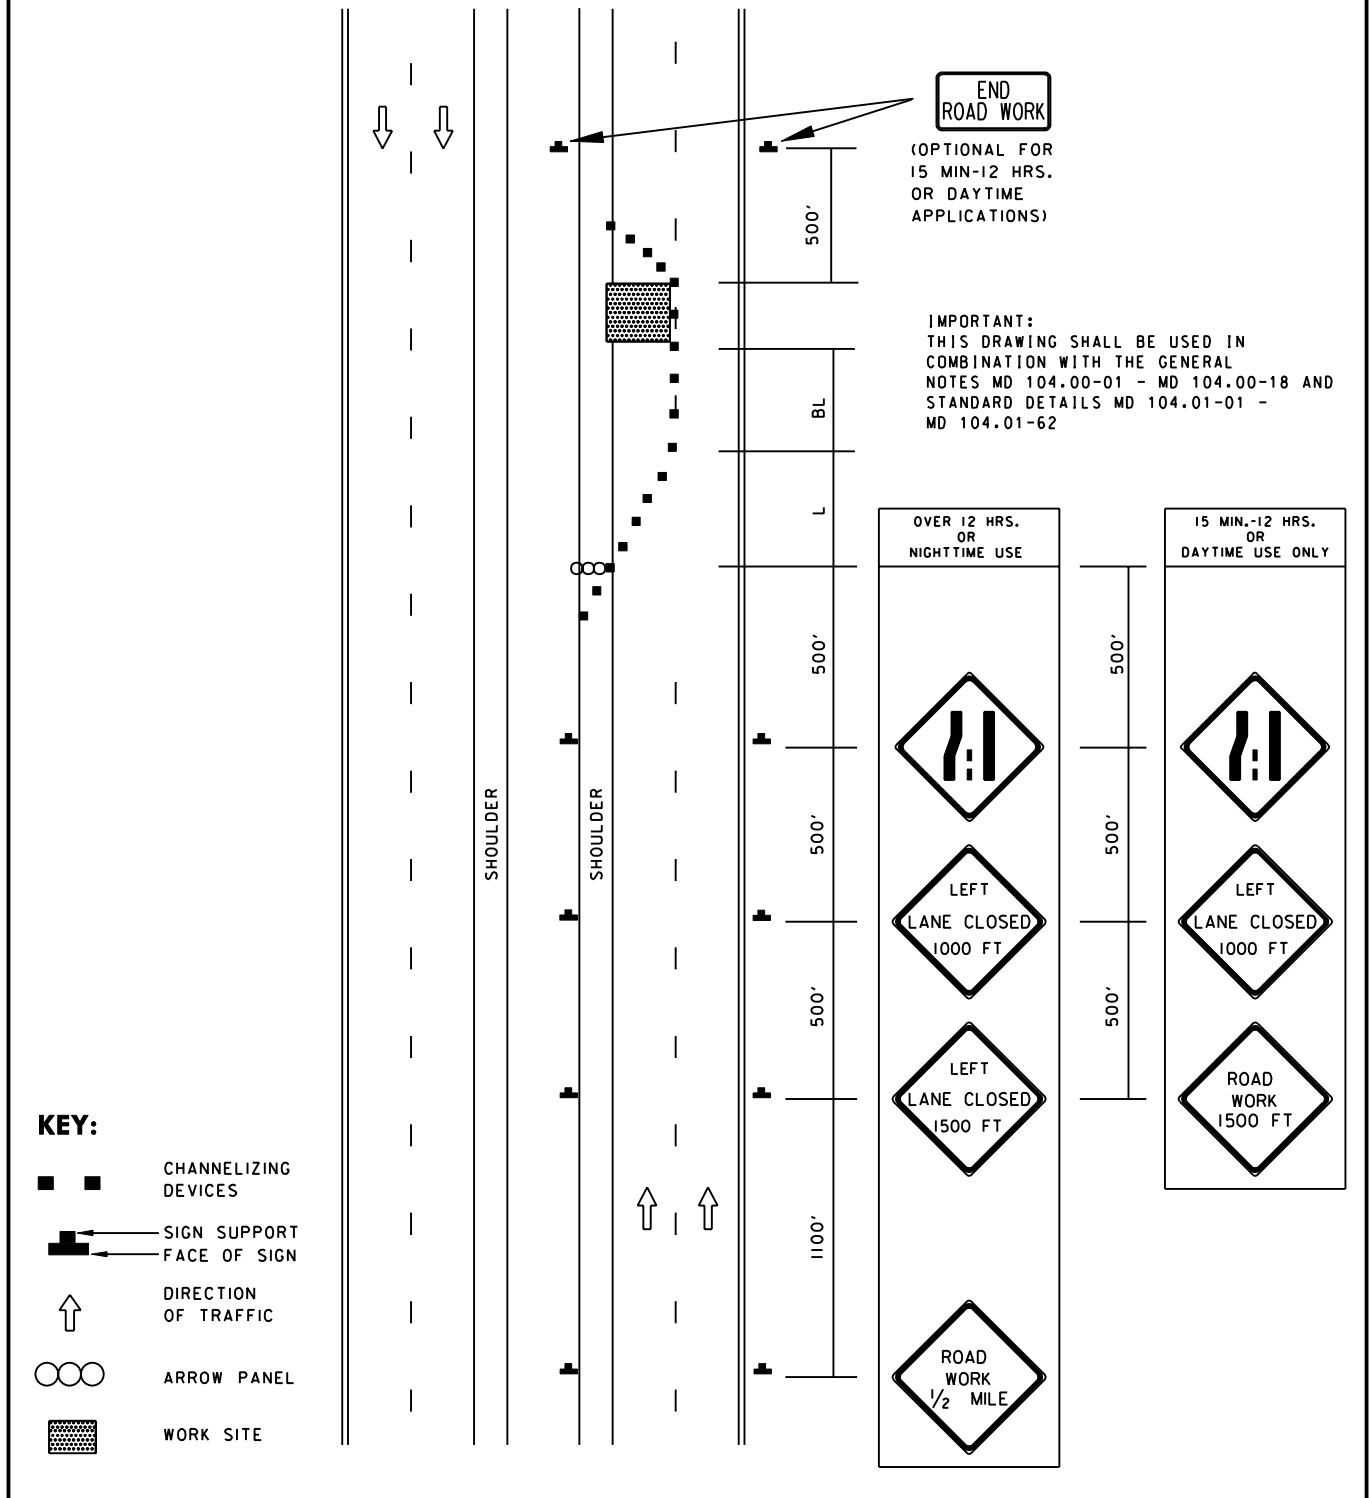

SPECIFICATION
104

CATEGORY CODE ITEMS

APPROVED

DIRECTOR - OFFICE OF TRAFFIC AND SAFETY



| | |
|-----------------------------|--|
| APPROVAL • SHA REVISIONS | APPROVAL • FEDERAL HIGHWAY ADMINISTRATION |
| APPROVAL 8-20-03 | APPROVAL 9-23-03 |
| REVISED | REVISED |
| REVISED | REVISED |
| REVISED | REVISED |

Maryland Department of Transportation STATE HIGHWAY ADMINISTRATION

STANDARDS FOR HIGHWAYS AND INCIDENTAL STRUCTURES

**LEFT LANE CLOSURE/DIVIDED UNCON.
EQ/LESS THAN 40 MPH**

STANDARD NO.

MD 104.04-04