

TYPE A COMBINATION CURB AND GUTTER ANY HEIGHT OR DEPTH	
LOCATION	QUANTITY (LF)
NORTHWEST QUADRANT	41
SOUTHWEST QUADRANT	34
SOUTHEAST QUADRANT	16
NORTHWEST ISLAND	62
SOUTHWEST ISLAND	94
WEST MEDIAN NOSE	20

TYPE A CURB ANY HEIGHT OR DEPTH	
LOCATION	QUANTITY (LF)
NORTHWEST QUADRANT	21
SOUTHWEST ISLAND	21

3 INCH GRADED AGGREGATE BASE COURSE	
LOCATION	QUANTITY (SY)
MEDIAN NOSE (PAVEMENT)	3


HOT MIX ASPHALT SUPERPAVE 9.5 MM FOR SURFACE, PG 76-22, LEVEL-3	
LOCATION	QUANTITY (TON)
MEDIAN NOSE (PAVEMENT)	1.5

DETECTABLE WARNING SURFACE (TYPE 3 BRICK PAVERS) SHA STD. NO. MD-655.40	
LOCATION	QUANTITY (SF)
NORTHWEST QUADRANT	10
SOUTHWEST QUADRANT	11
SOUTHEAST QUADRANT	13
NORTHWEST ISLAND	20
SOUTHWEST ISLAND	36

5 INCH CONCRETE SIDEWALK	
LOCATION	QUANTITY (SF)
NORTHWEST QUADRANT	223
SOUTHWEST QUADRANT	160
SOUTHEAST QUADRANT	166
NORTHWEST ISLAND	73
SOUTHWEST ISLAND	232
WEST MEDIAN NOSE	17

GENERAL NOTES
REFER TO SHEET DE-1 FOR ALL GENERAL NOTES, AND DETAILS.

TYPE A COMBINATION CURB AND GUTTER MATCH EXISTING HEIGHT AND DEPTH (8" MIN DEPTH)

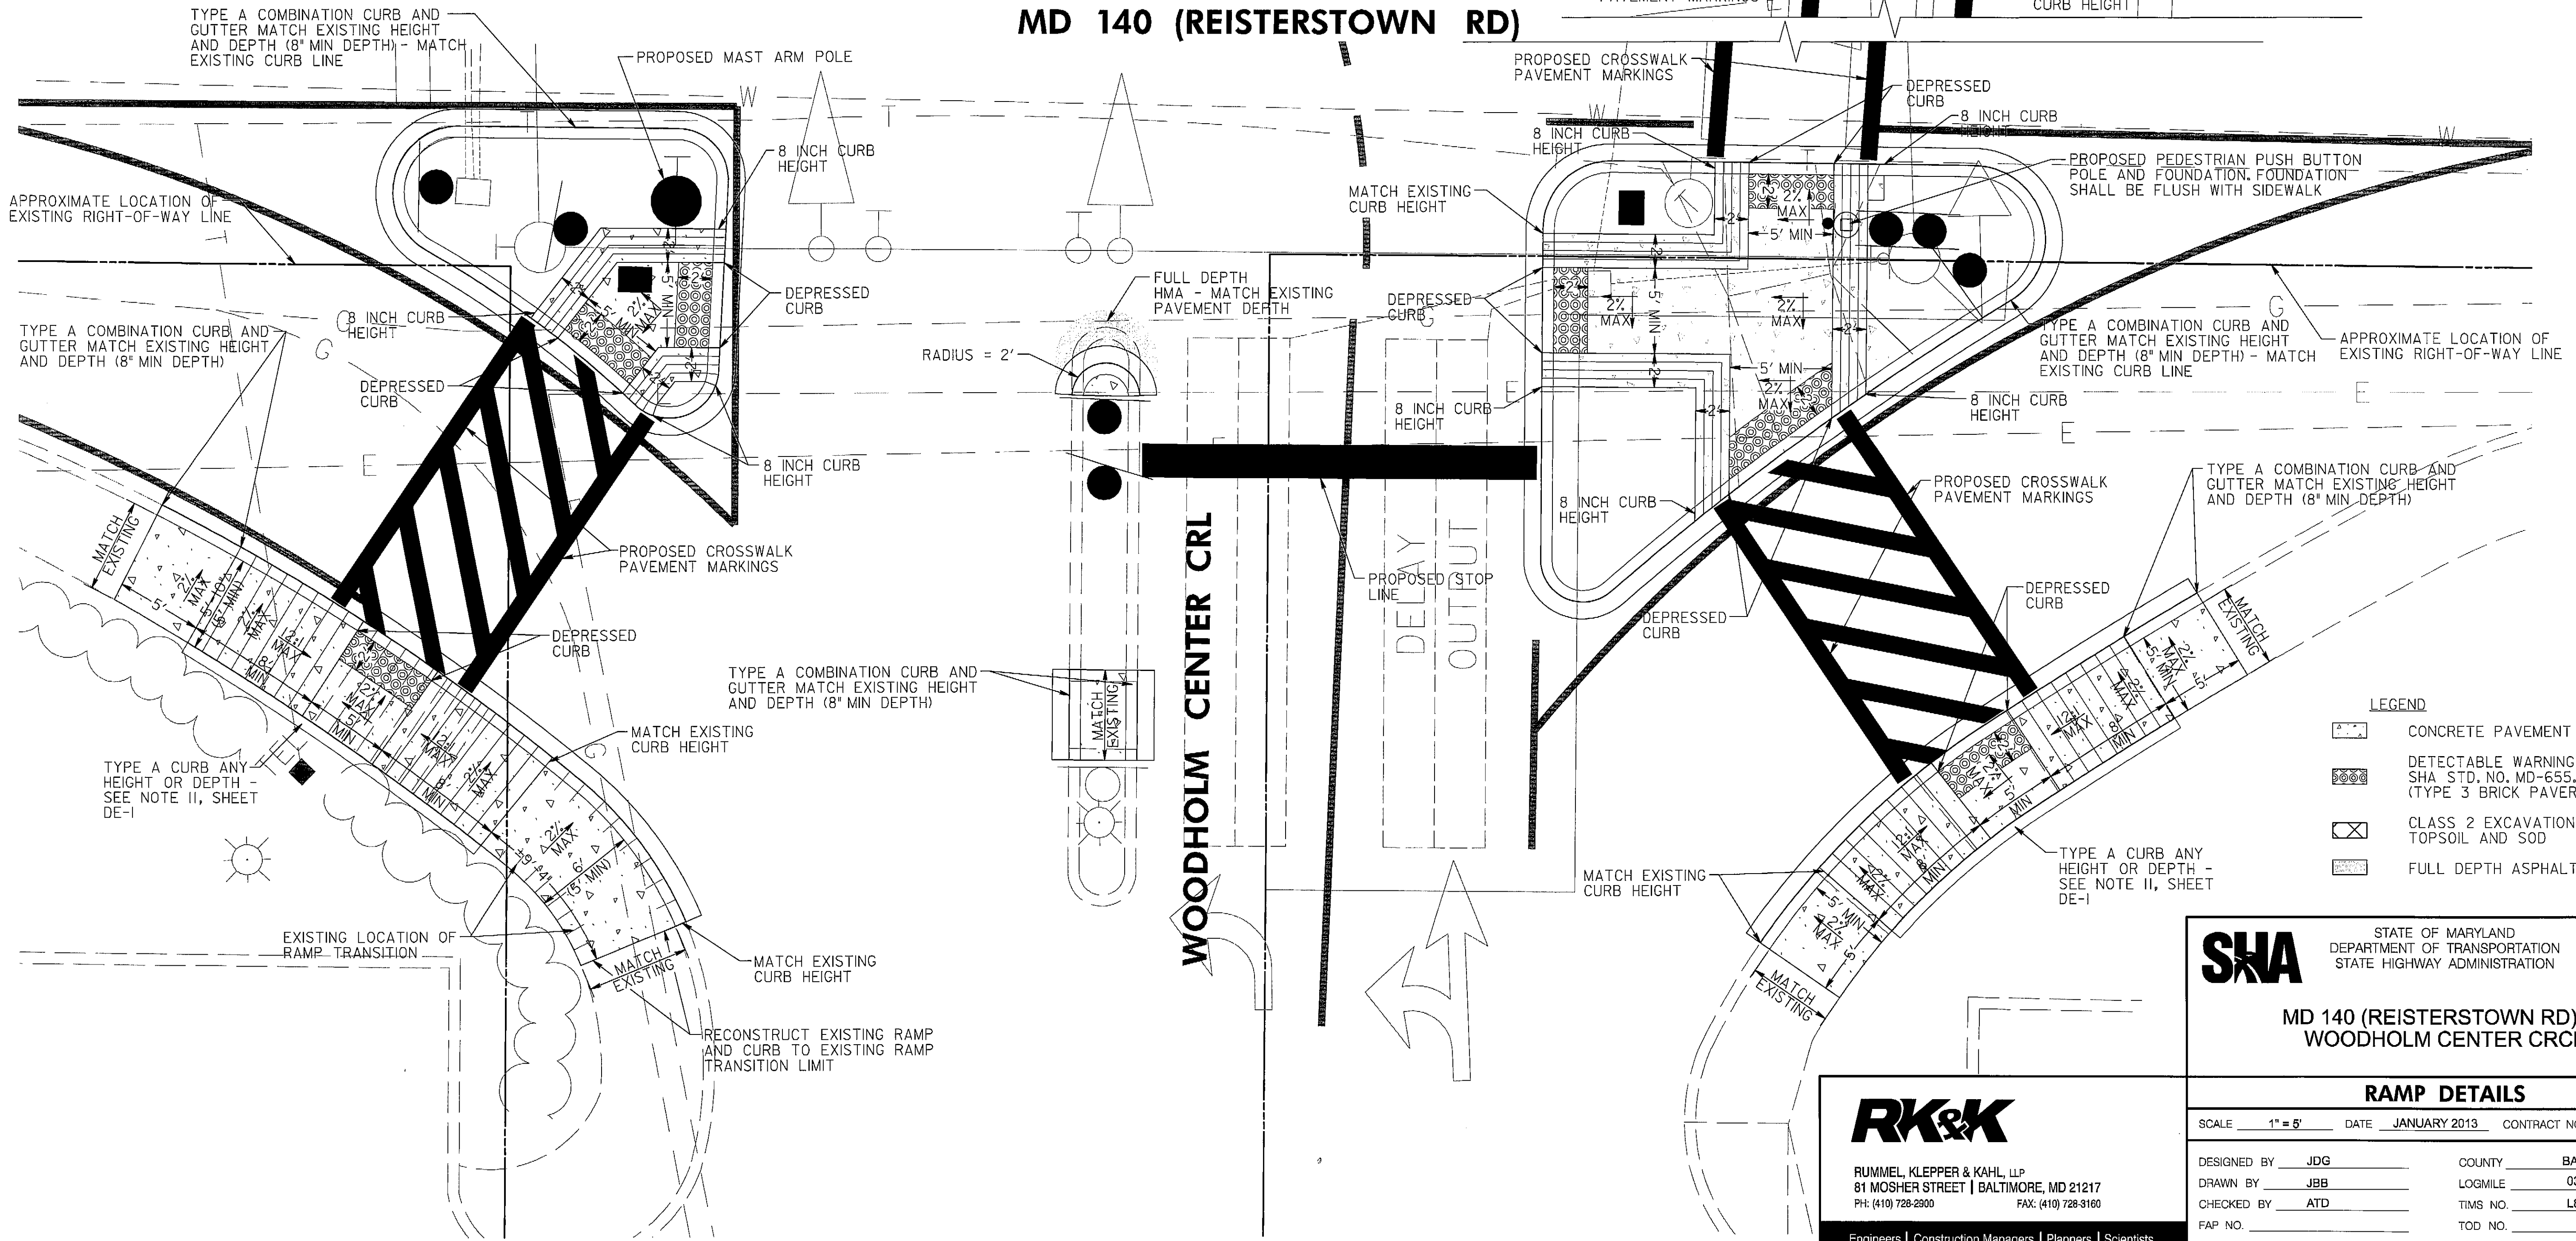

LEGEND

	CONCRETE PAVEMENT
	DETECTABLE WARNING SURFACE SHA STD. NO. MD-655.40 (TYPE 3 BRICK PAVERS)
	CLASS 2 EXCAVATION TOPSOIL AND SOD
	FULL DEPTH ASPHALT

SHA STATE OF MARYLAND
DEPARTMENT OF TRANSPORTATION
STATE HIGHWAY ADMINISTRATION

**MD 140 (REISTERSTOWN RD) AT
WOODHOLM CENTER CRCL**

RAMP DETAILS

SCALE	1" = 5'	DATE	JANUARY 2013	CONTRACT NO.	
DESIGNED BY	JDG	COUNTY	BALTIMORE		
DRAWN BY	JBB	LOGMILE	03014002.36		
CHECKED BY	ATD	TMS NO.	L825		
FAP NO.		TOD NO.			



RUMMEL, KLEPPER & KAHL, LLP
81 MOSHER STREET | BALTIMORE, MD 21217
PH: (410) 728-2900 FAX: (410) 728-3160

Engineers | Construction Managers | Planners | Scientists
www.rkk.com

BY: jgolomb