
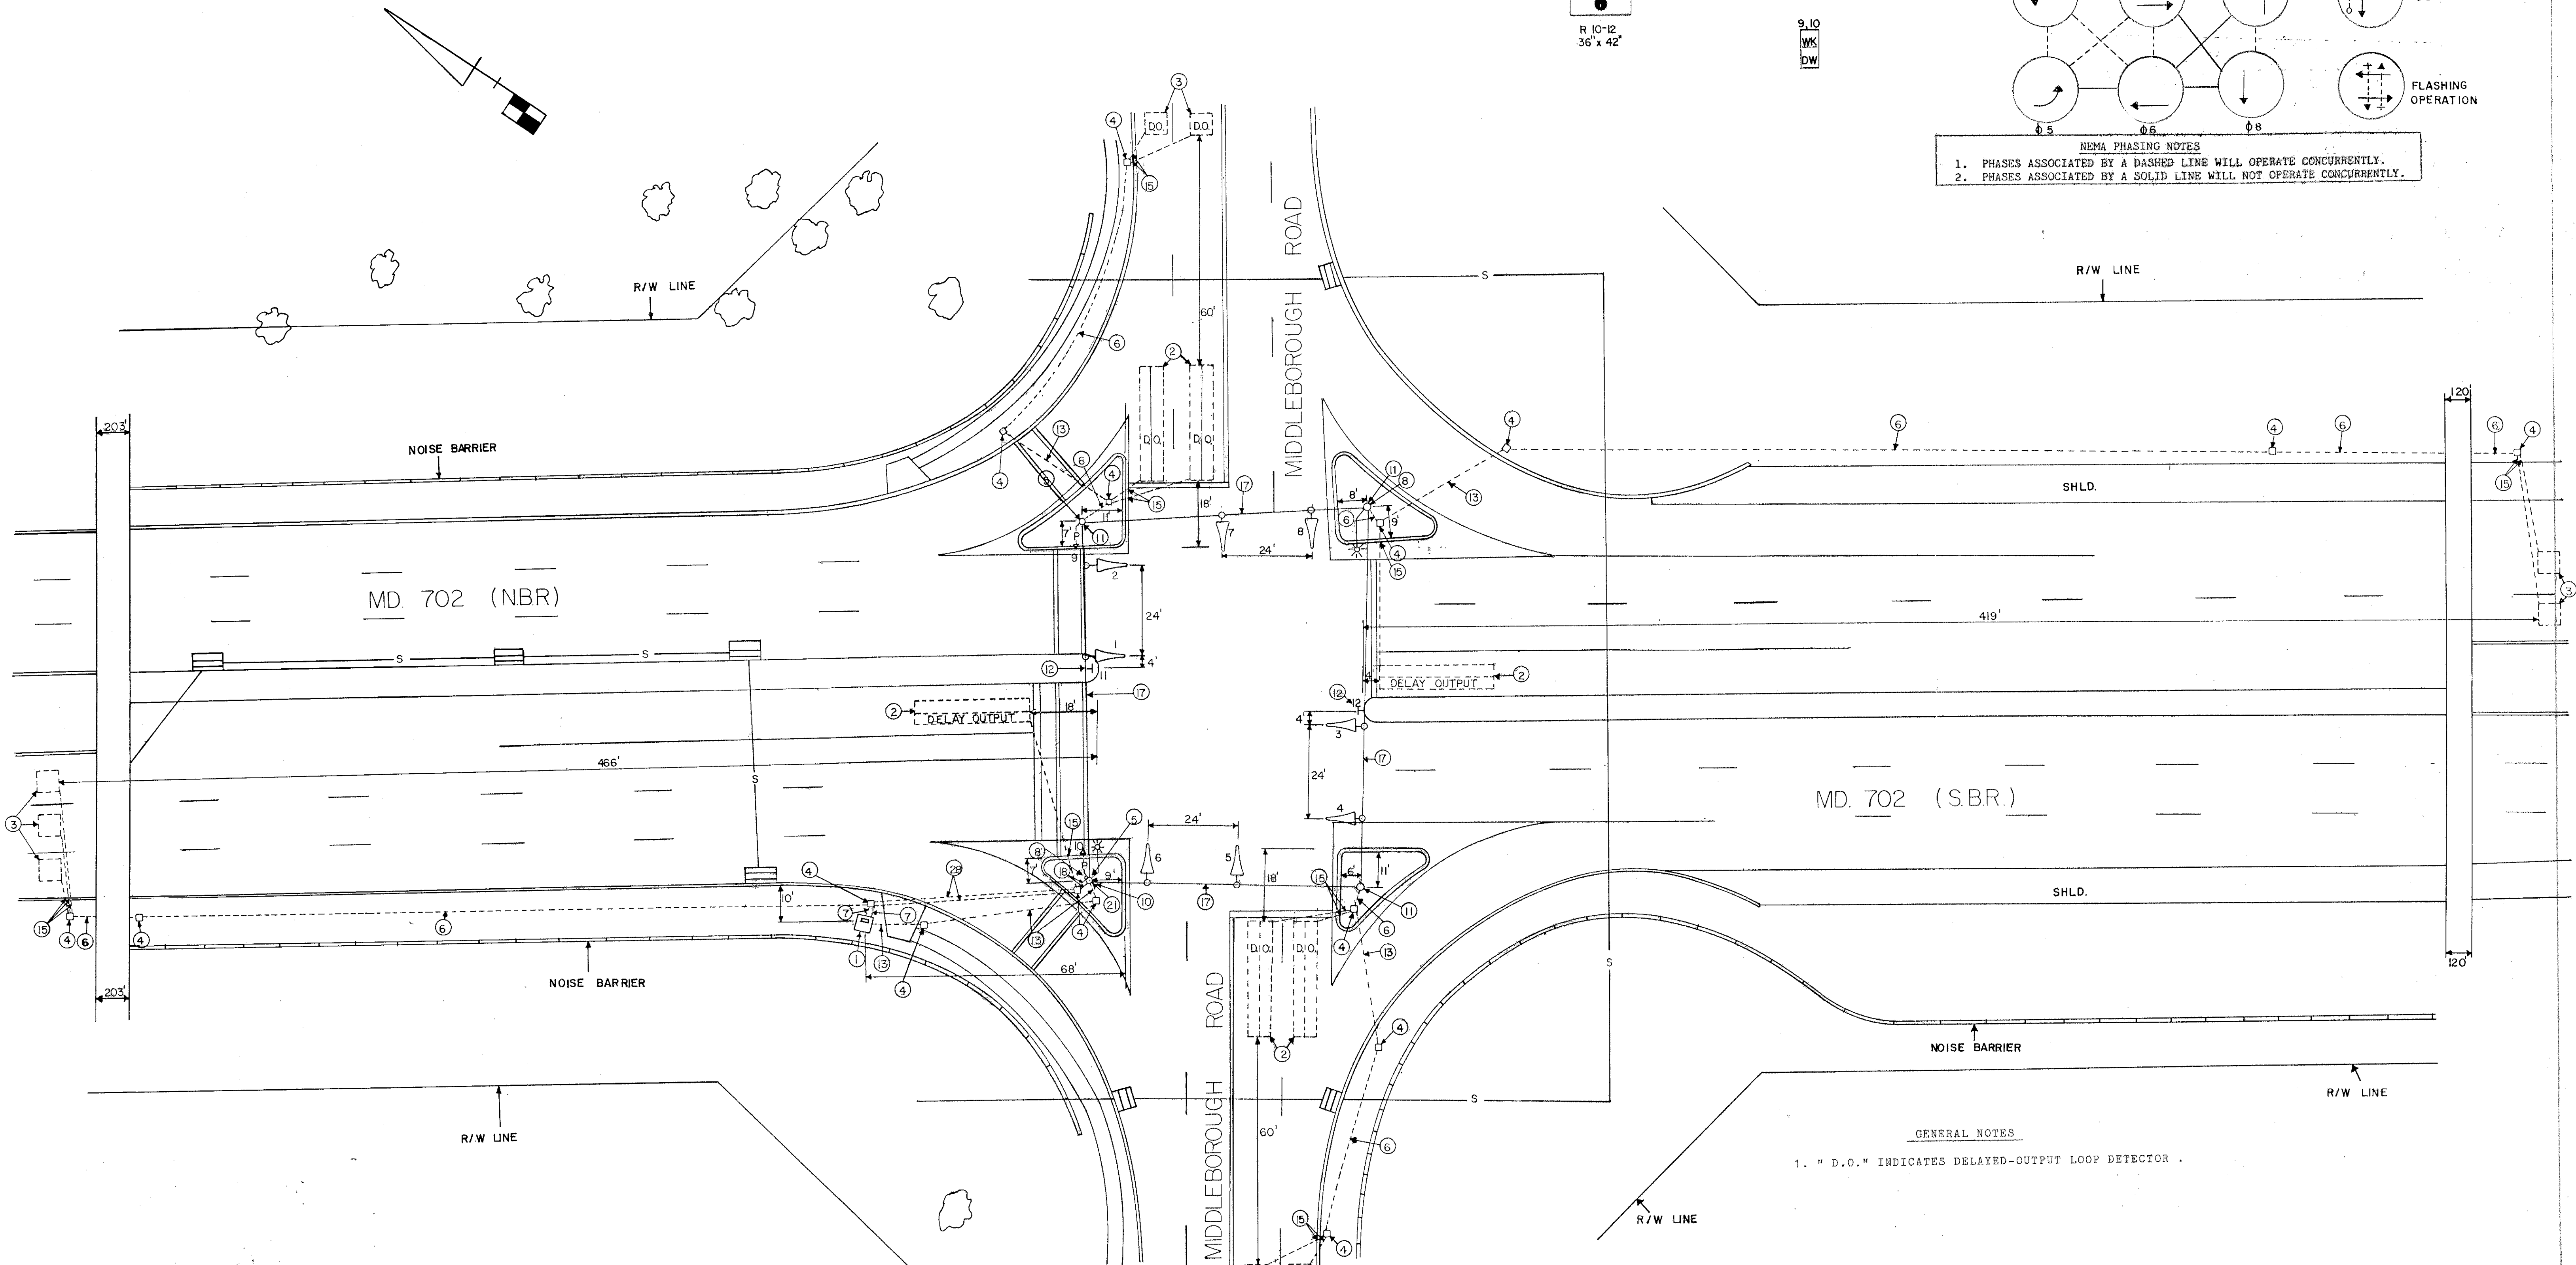
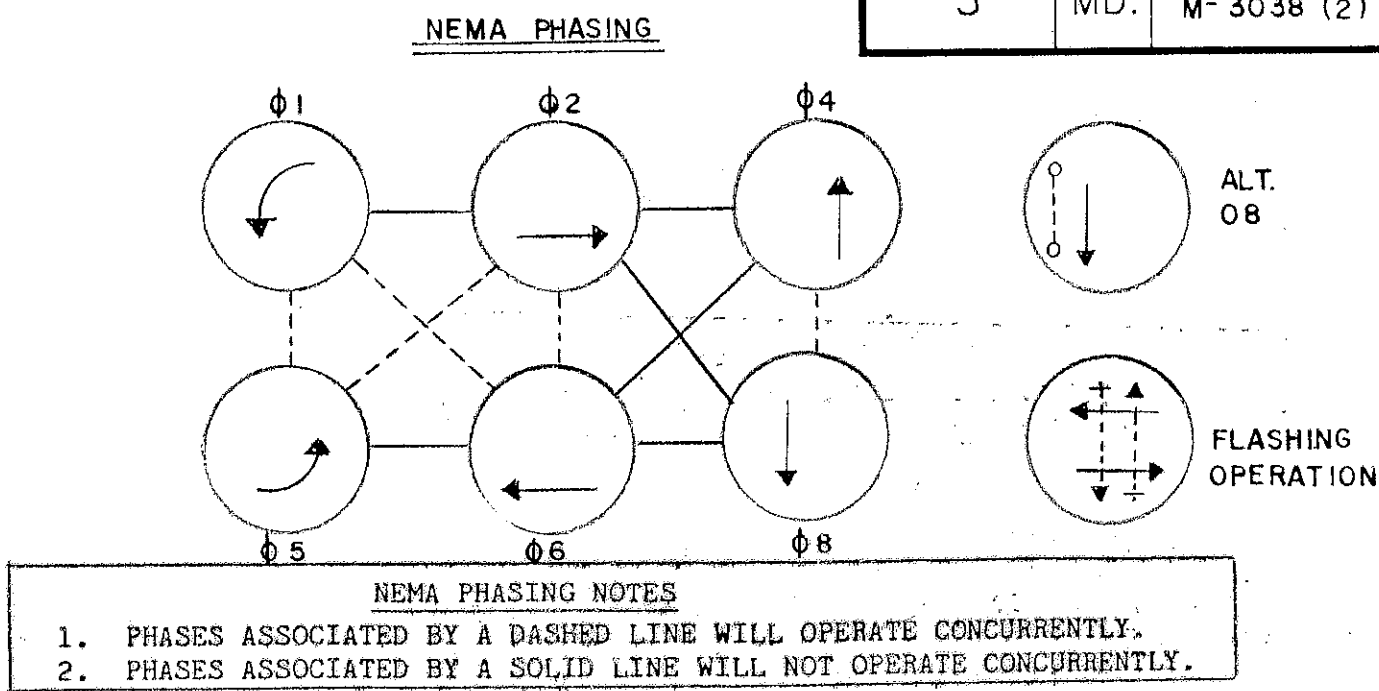


F H WA REGION NO	STATE	FED. AID PROJ. NO	SHEET NO.	TOTAL SHEETS
3	MD.	M-3038 (2)		

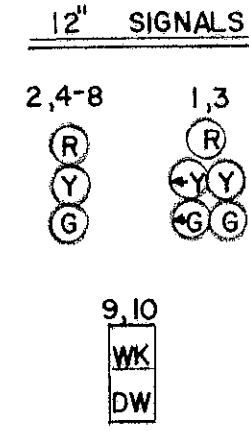

UTILITY LEGEND	
— G — G —	GAS MAIN
— W — W —	WATER MAIN
— S — S —	SEWER MAIN
— E — E —	ELECTRIC CABLES
— T — T —	TELEPHONE CABLES
— A — A —	AERIAL CABLES

REVISIONS		APPROVALS		MARYLAND DEPARTMENT OF TRANSPORTATION STATE HIGHWAY ADMINISTRATION — OFFICE OF TRAFFIC BUREAU OF TRAFFIC ENGINEERING			
				DRAWN BY GENE SIMMERS			
				DES. BY: GENE SIMMERS			
				CHK. BY: <i>[Signature]</i> 2/24/87			
				DATE: 2-7-87			
				SCALE: 1" = 20'			
				F.A.P. NO. M-3038 (2)			
				S.H.A. NO. B-546-502-471			
				TS/FILE NO. 2275			
				COUNTY: BALTIMORE			
				SHEET NO. OF			

03070200.00