


- A. INSTALL HANDHOLE.
- B. HANDHOLE INSTALLED AS PART OF TRAFFIC SIGNAL.
- C. INSTALL 3 IN. POLYVINYL CHLORIDE (SCH. 80) ELECTRICAL CONDUIT - TRENCHED.
- D. INSTALL 2 IN. POLYVINYL CHLORIDE (SCH. 80) ELECTRICAL CONDUIT - TRENCHED.

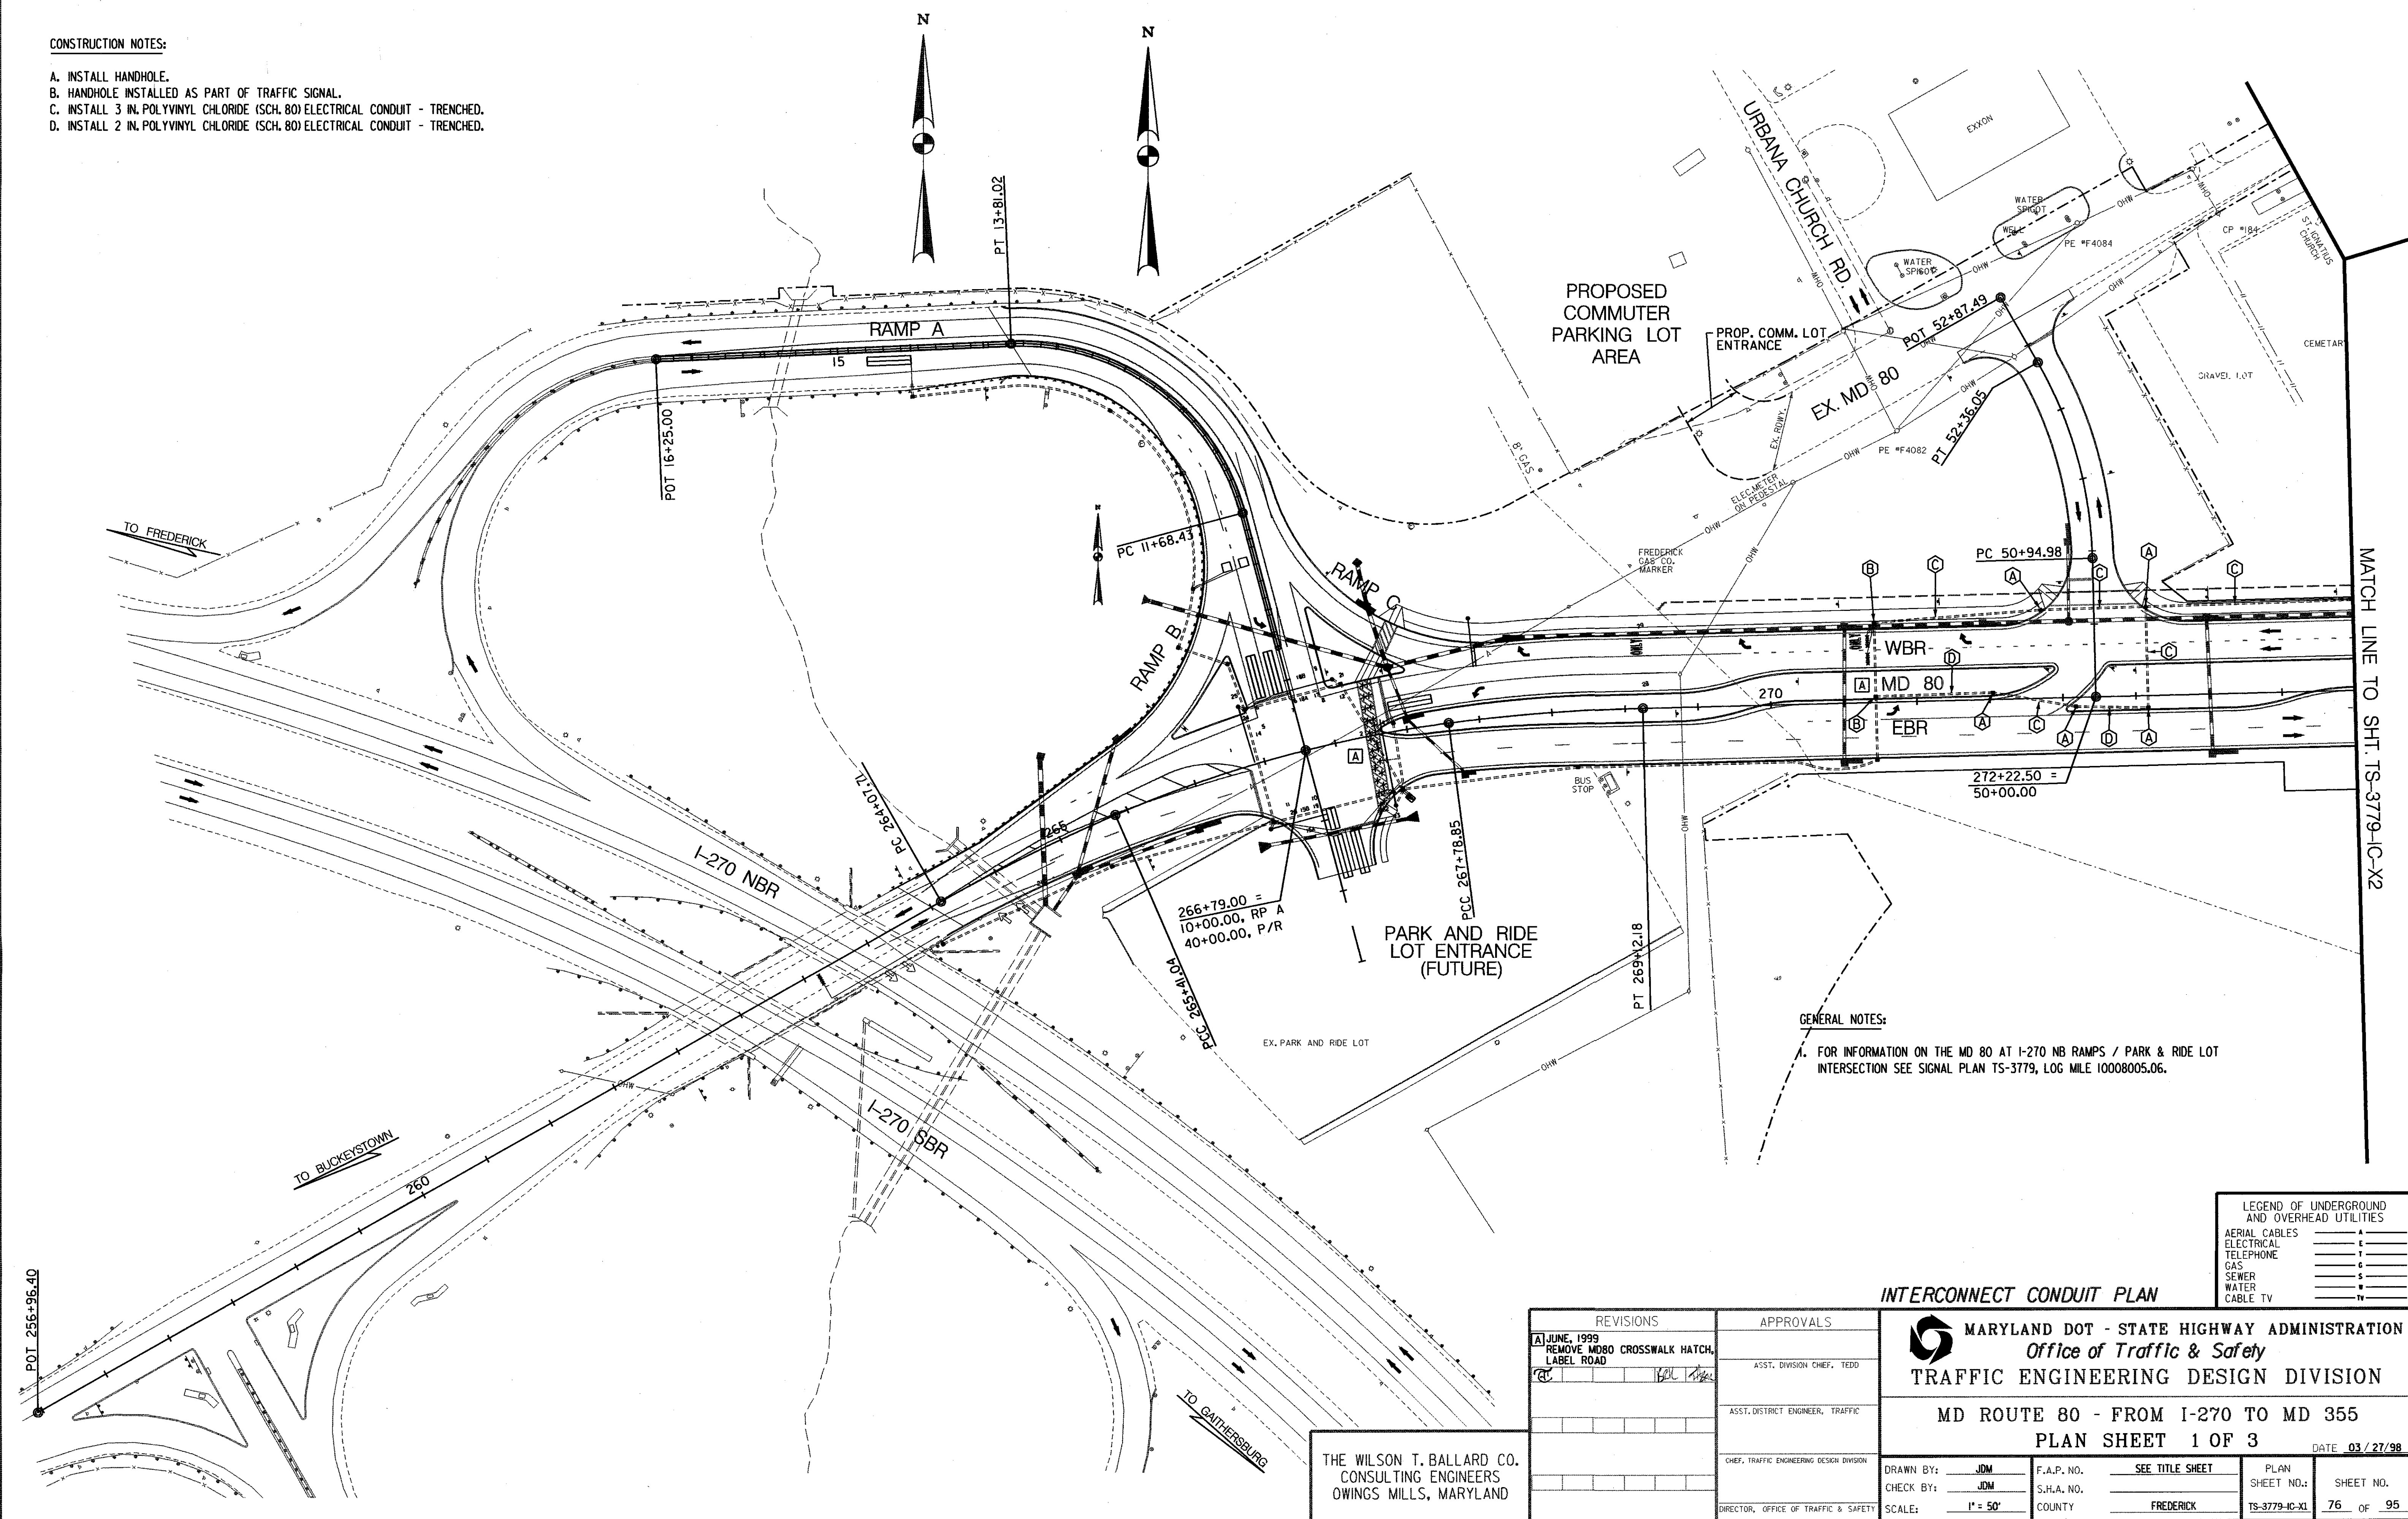

REVISIONS		APPROVALS
A JUNE, 1999 REMOVE MD80 CROSSWALK HATCH, LABEL ROAD	BEW ASAC	ASST. DIVISION CHIEF, TEDD
		ASST. DISTRICT ENGINEER, TRAFFIC
		CHIEF, TRAFFIC ENGINEERING DESIGN DIVISION
		DIRECTOR, OFFICE OF TRAFFIC & SAFE

	MARYLAND DOT - STATE HIGHWAY ADMINISTRATION <i>Office of Traffic & Safety</i> TRAFFIC ENGINEERING DESIGN DIVISION		
	MD ROUTE 80 - FROM I-270 TO MD 355 PLAN SHEET 1 OF 3		
	DATE 03 / 27 / 98		

DRAWN BY: JDM	F.A.P. NO. _____	SEE TITLE SHEET	PLAN _____
CHECK BY: JDM	S.H.A. NO. _____	_____	SHEET NO.: _____
SCALE: 1" = 50'	COUNTY _____	FREDERICK	TS-3779-IC-X1 76 OF 95