


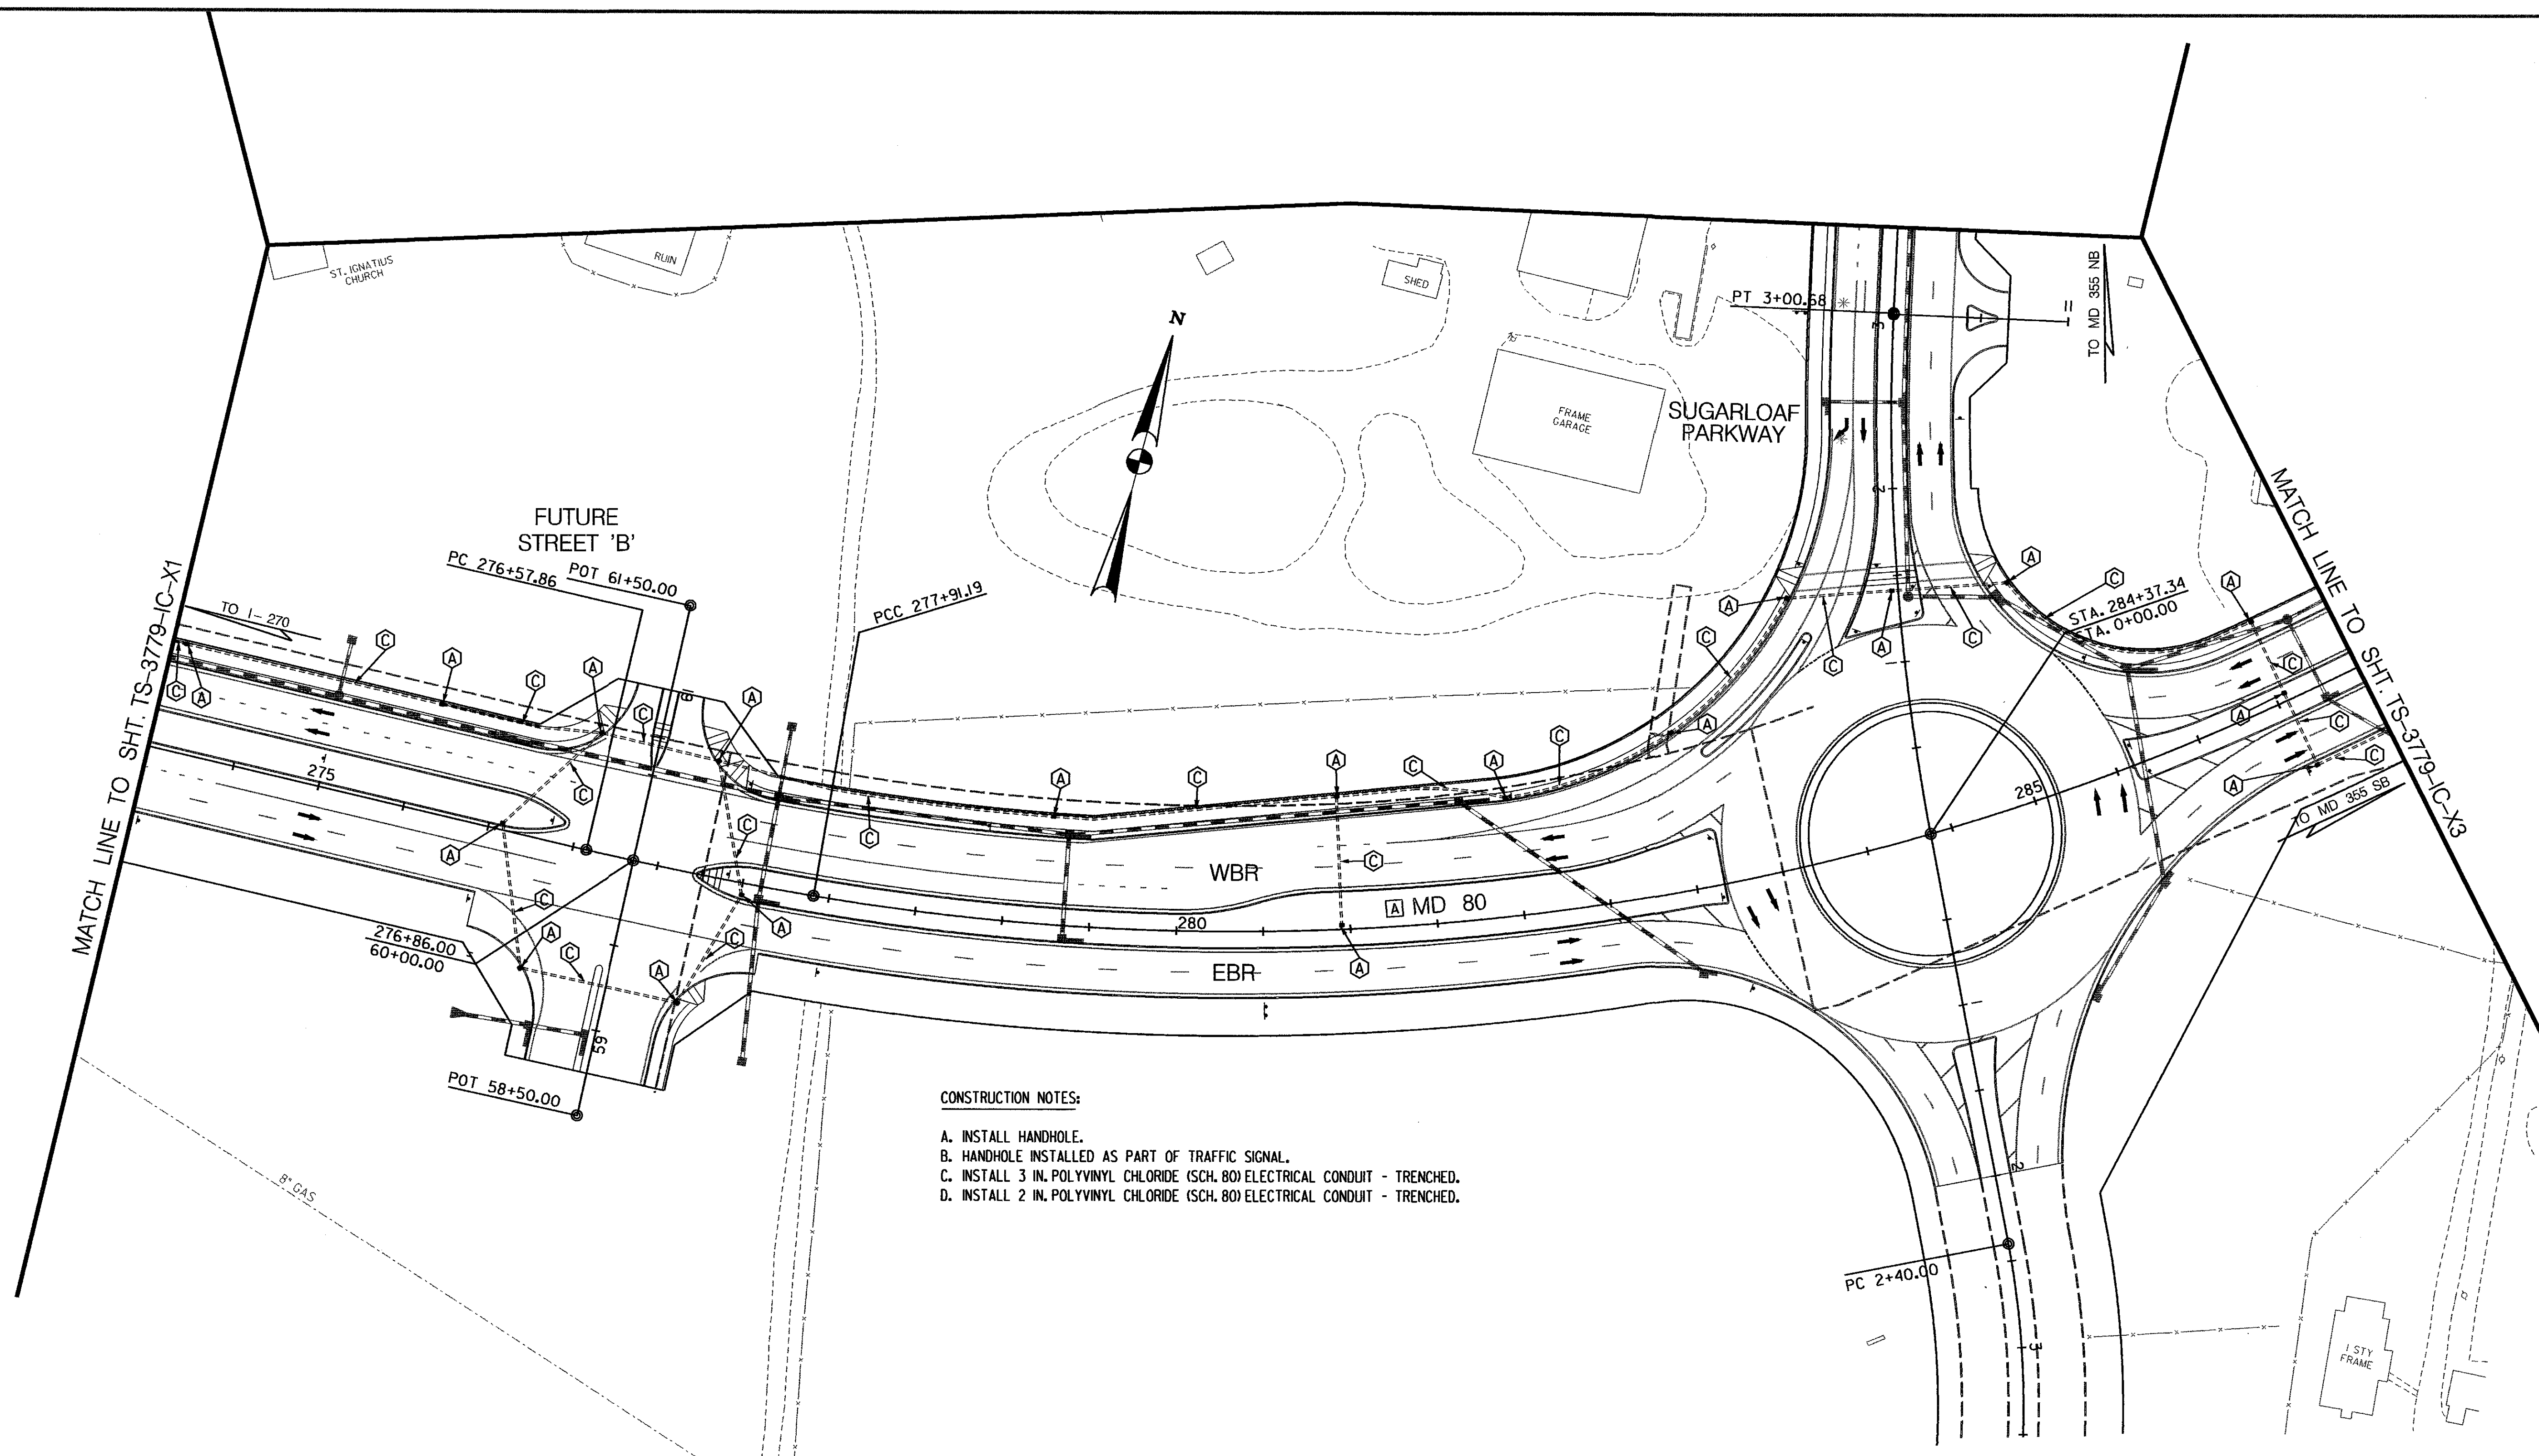

CONSTRUCTION NOTES:

- A. INSTALL HANDHOLE.
- B. HANDHOLE INSTALLED AS PART OF TRAFFIC SIGNAL.
- C. INSTALL 3 IN. POLYVINYL CHLORIDE (SCH. 80) ELECTRICAL CONDUIT - TRENCHED.
- D. INSTALL 2 IN. POLYVINYL CHLORIDE (SCH. 80) ELECTRICAL CONDUIT - TRENCHED.

LEGEND OF UNDERGROUND AND OVERHEAD UTILITIES	
AERIAL CABLES	— A —
ELECTRICAL	— E —
TELEPHONE	— T —
GAS	— G —
SEWER	— S —
WATER	— W —
CABLE TV	— TV —

INTERCONNECT CONDUIT PLAN



MARYLAND DOT - STATE HIGHWAY ADMINISTRATION
Office of Traffic & Safety
TRAFFIC ENGINEERING DESIGN DIVISION

MD ROUTE 80 - FROM I-270 TO MD 355
PLAN SHEET 2 OF 3

DATE 03/27/98

REVISIONS	
A] JUNE, 1999 LABEL ROAD	

APPROVALS	
ASST. DIVISION CHIEF, TEDD	
ASST. DISTRICT ENGINEER, TRAFFIC	
CHIEF, TRAFFIC ENGINEERING DESIGN DIVISION	
DIRECTOR, OFFICE OF TRAFFIC & SAFETY	

DRAWN BY: JDM	F.A.P. NO.	SEE TITLE SHEET	PLAN SHEET NO.: TS-3779-IC-X2	SHEET NO. 77
CHECK BY: JDM	S.H.A. NO.	FREDERICK		OF 95
SCALE: 1" = 50'	COUNTY			

THE WILSON T. BALLARD CO.
CONSULTING ENGINEERS
OWINGS MILLS, MARYLAND