


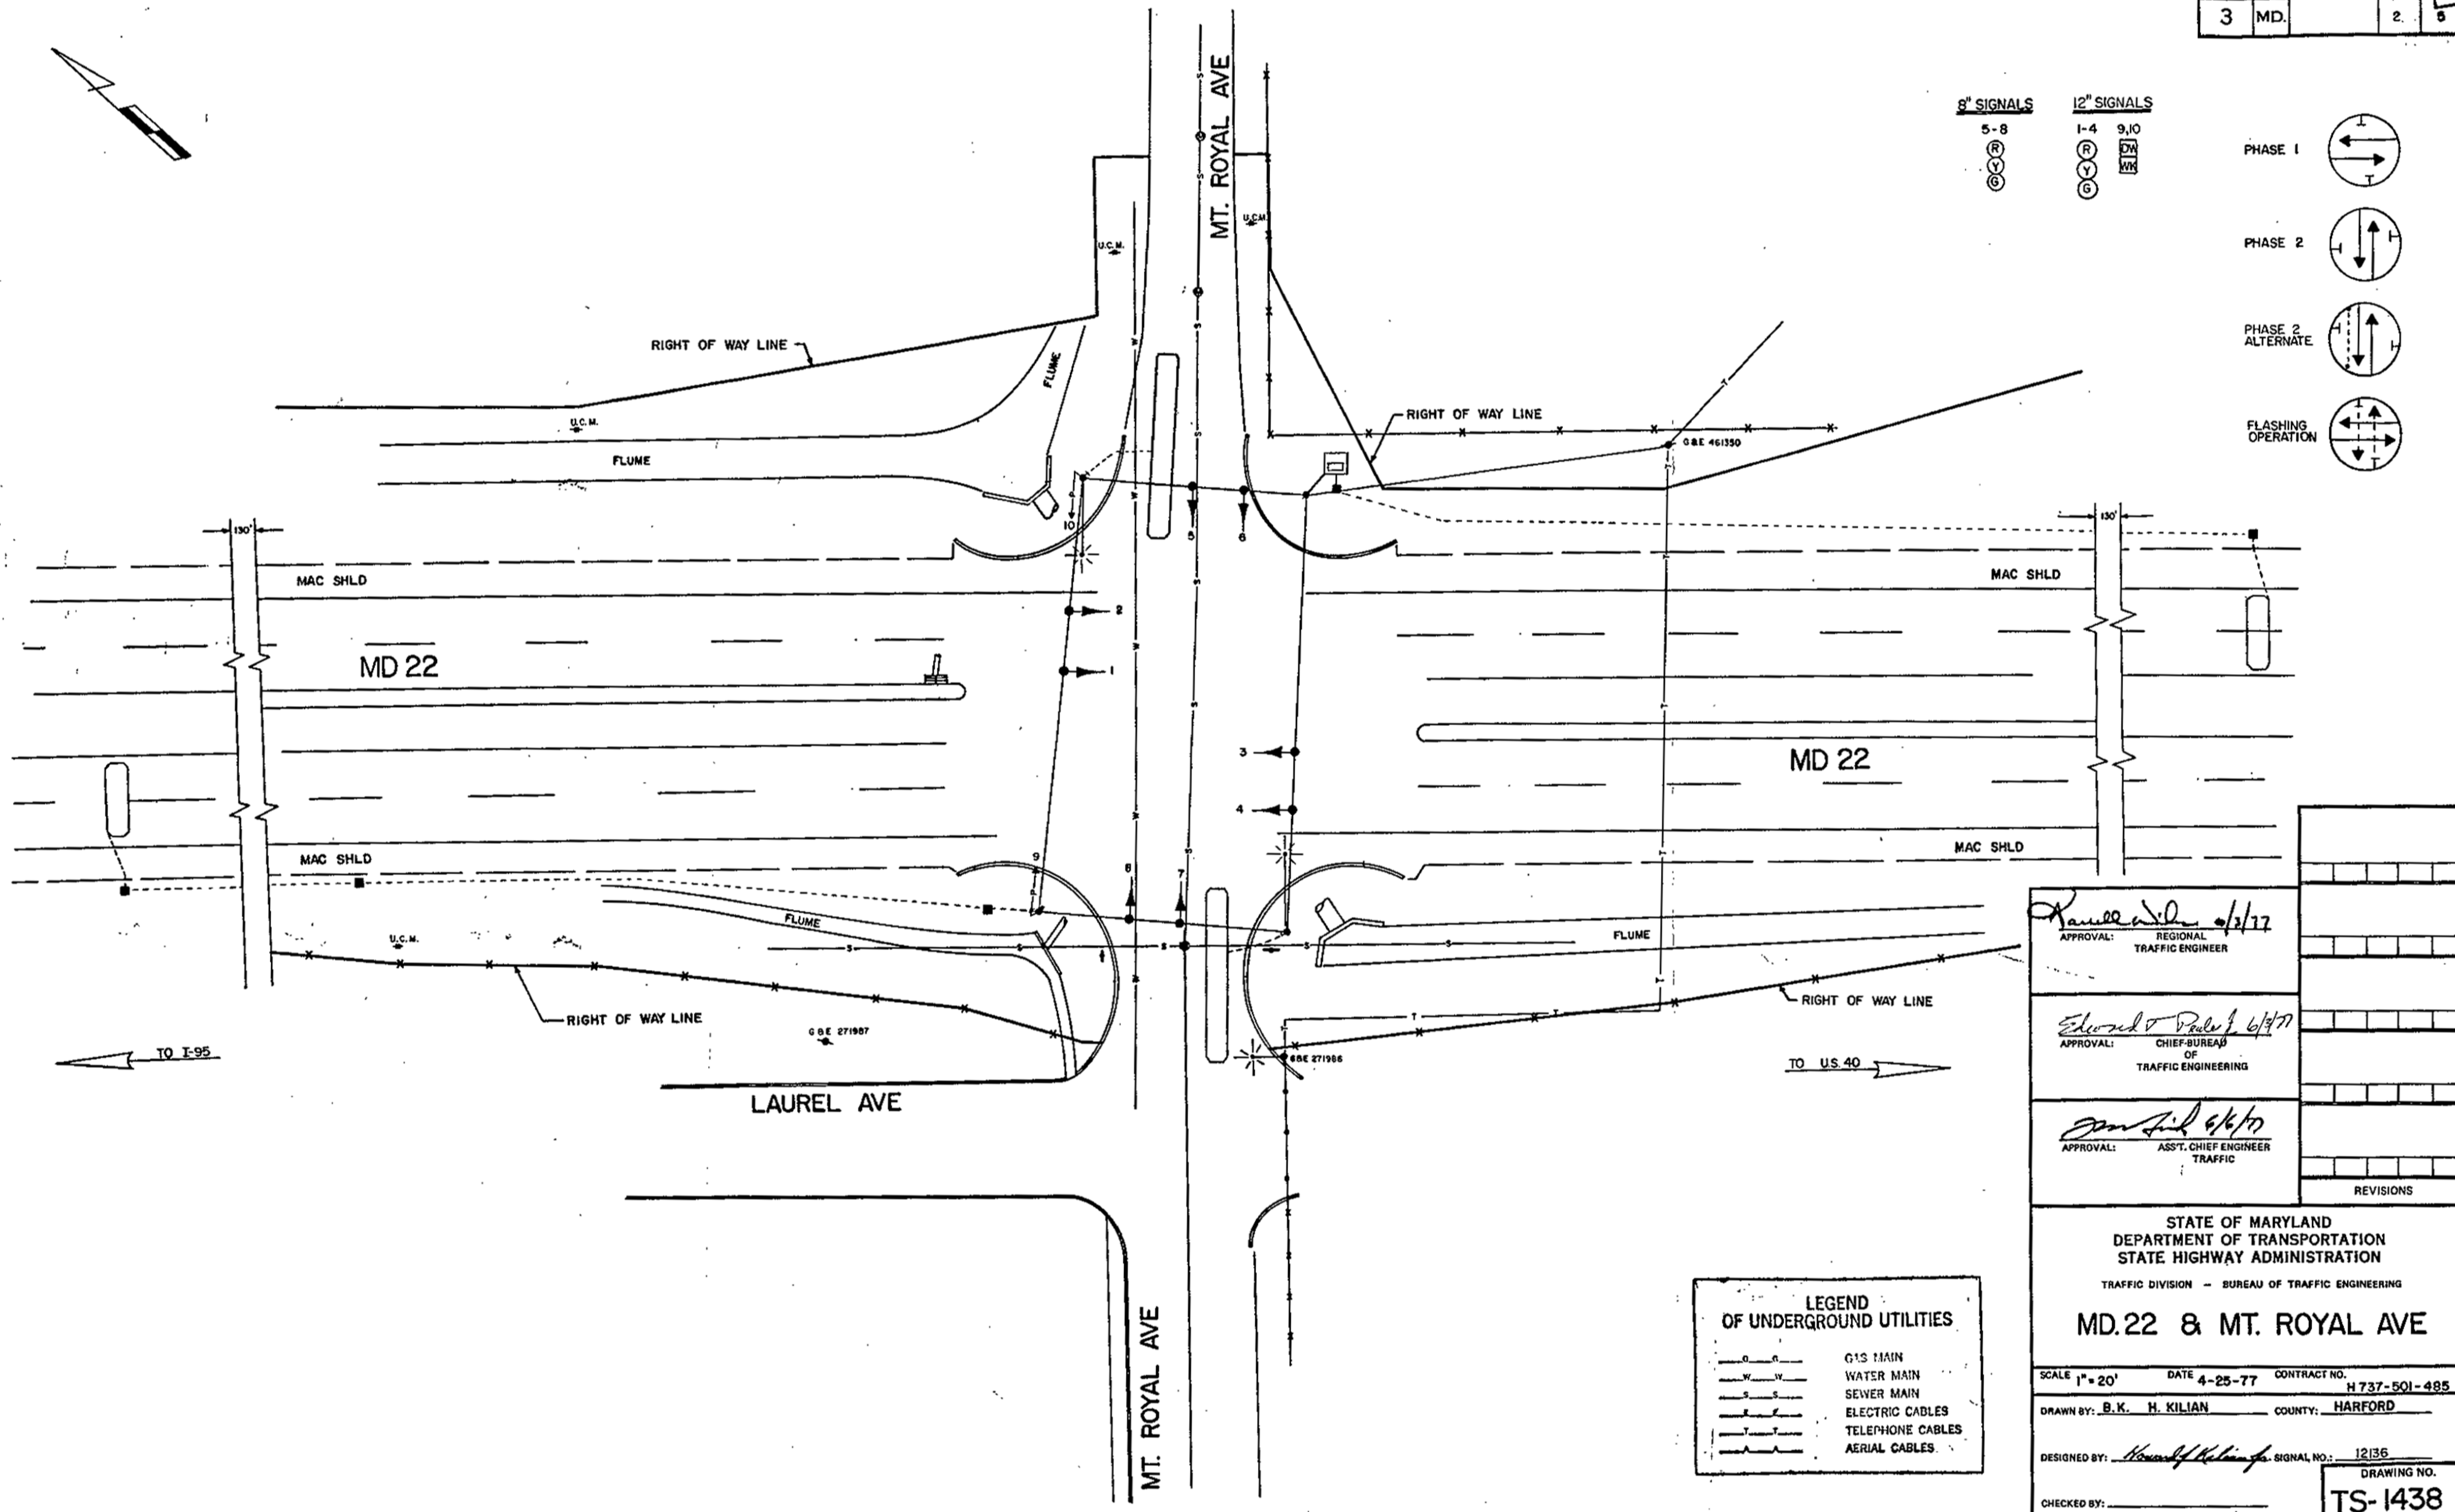

APPROVAL: *Russell W. Diller* 4/3/77
REGIONAL
TRAFFIC ENGINEER

APPROVAL: *Edward J. Diller* 6/4/77
CHIEF-BUREAU
OF
TRAFFIC ENGINEERING

APPROVAL: *Samuel J. Diller* 6/6/77
ASST. CHIEF ENGINEER
TRAFFIC

REVISIONS

STATE OF MARYLAND
DEPARTMENT OF TRANSPORTATION
STATE HIGHWAY ADMINISTRATION
TRAFFIC DIVISION - BUREAU OF TRAFFIC ENGINEERING

MD.22 & MT. ROYAL AVE

SCALE 1" = 20' DATE 4-25-77 CONTRACT NO. H 737-501-485

DRAWN BY: B.K. H. KILIAN COUNTY: HARFORD

DESIGNED BY: *Samuel J. Diller* SIGNAL NO.: 12136

CHECKED BY: _____ DRAWING NO. TS-1438

12002211.43