


MD 24 AND SPENCEOLA PARKWAY


WIRING DIAGRAM

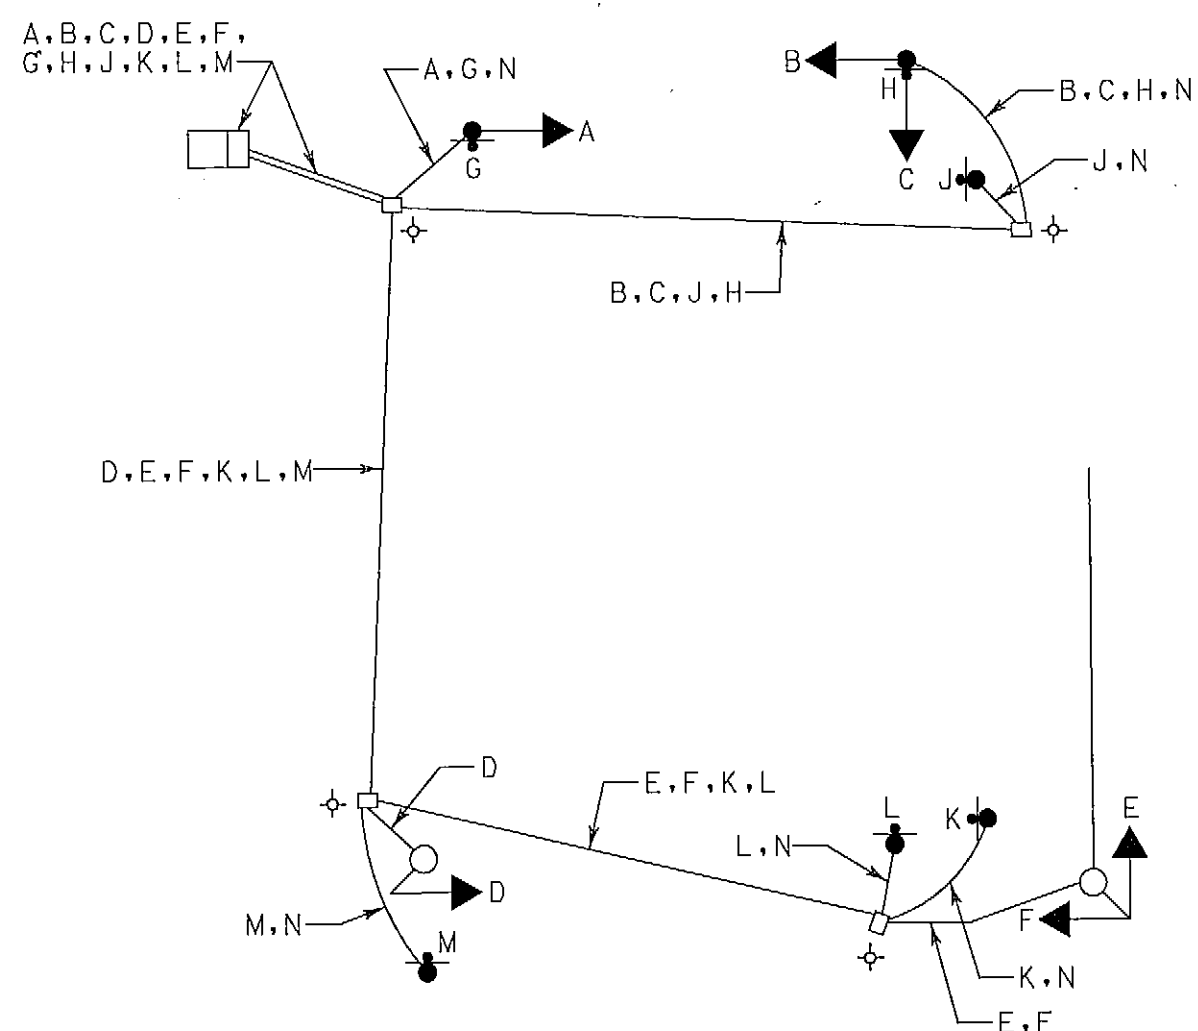

WIRING KEY

- A B C D E F } 5-CONDUCTOR ELECTRICAL CABLE (NO. 14 A.W.G.)
- G H J K L M } 2-CONDUCTOR ELECTRICAL CABLE (NO. 14 A.W.G.)
- N } STRANDED BARE COPPER GROUND WIRE (NO. 6 A.W.G.)
- + - 3/4 IN. X 10 FT. GROUND ROD


PHASE CHART

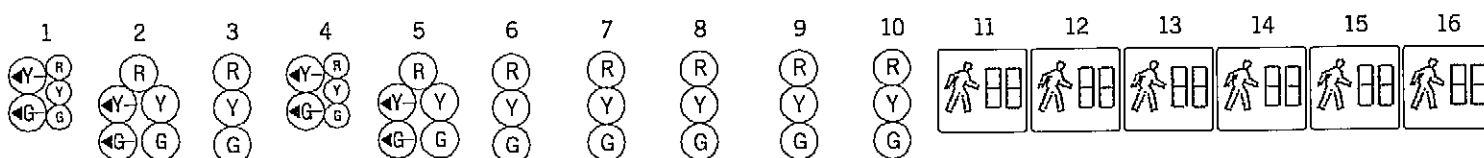

PHASE 1 AND 5	1	2	3	4	5	6	7	8	9	10	11	12	13	14	15	16

MD 24 AND FOREST VALLEY DRIVE


WIRING DIAGRAM

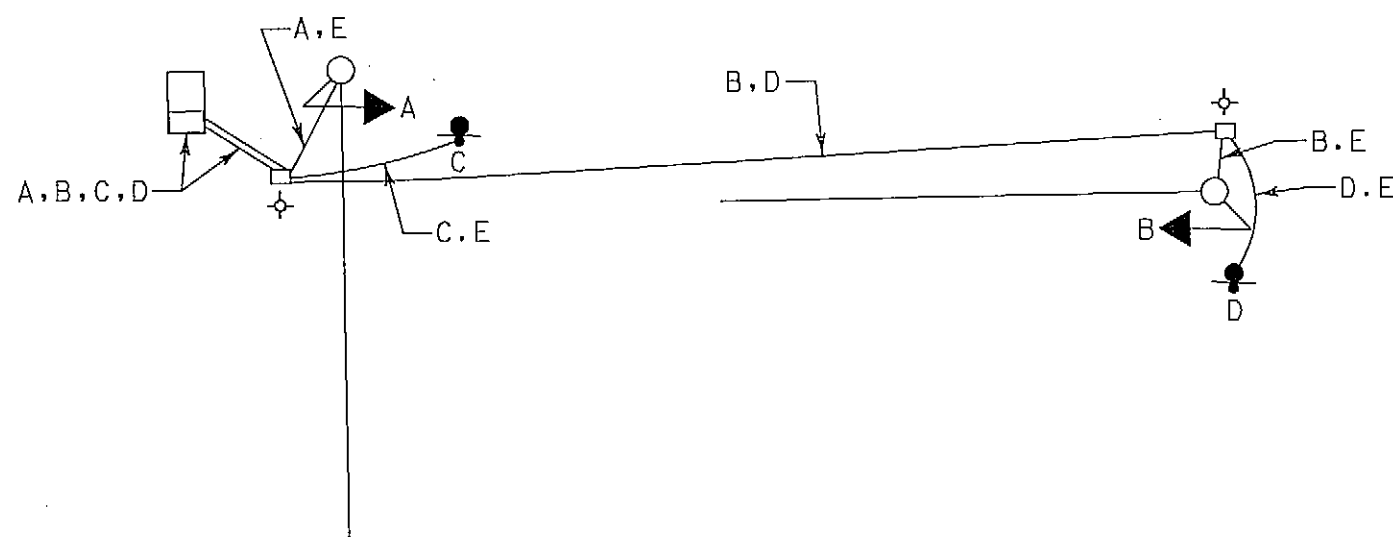

WIRING KEY

- + - 3/4 IN. X 10 FT. GROUND ROD


PHASE CHART

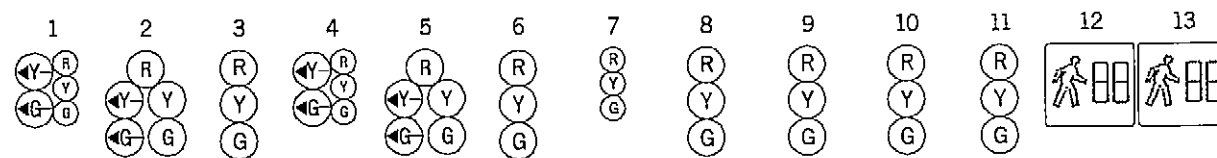

PHASE 1 AND 5	1	2	3	4	5	6	7	8	9	10	11	12	13

MD 24 AND RED PUMP ROAD/BYNUM ROAD


WIRING DIAGRAM

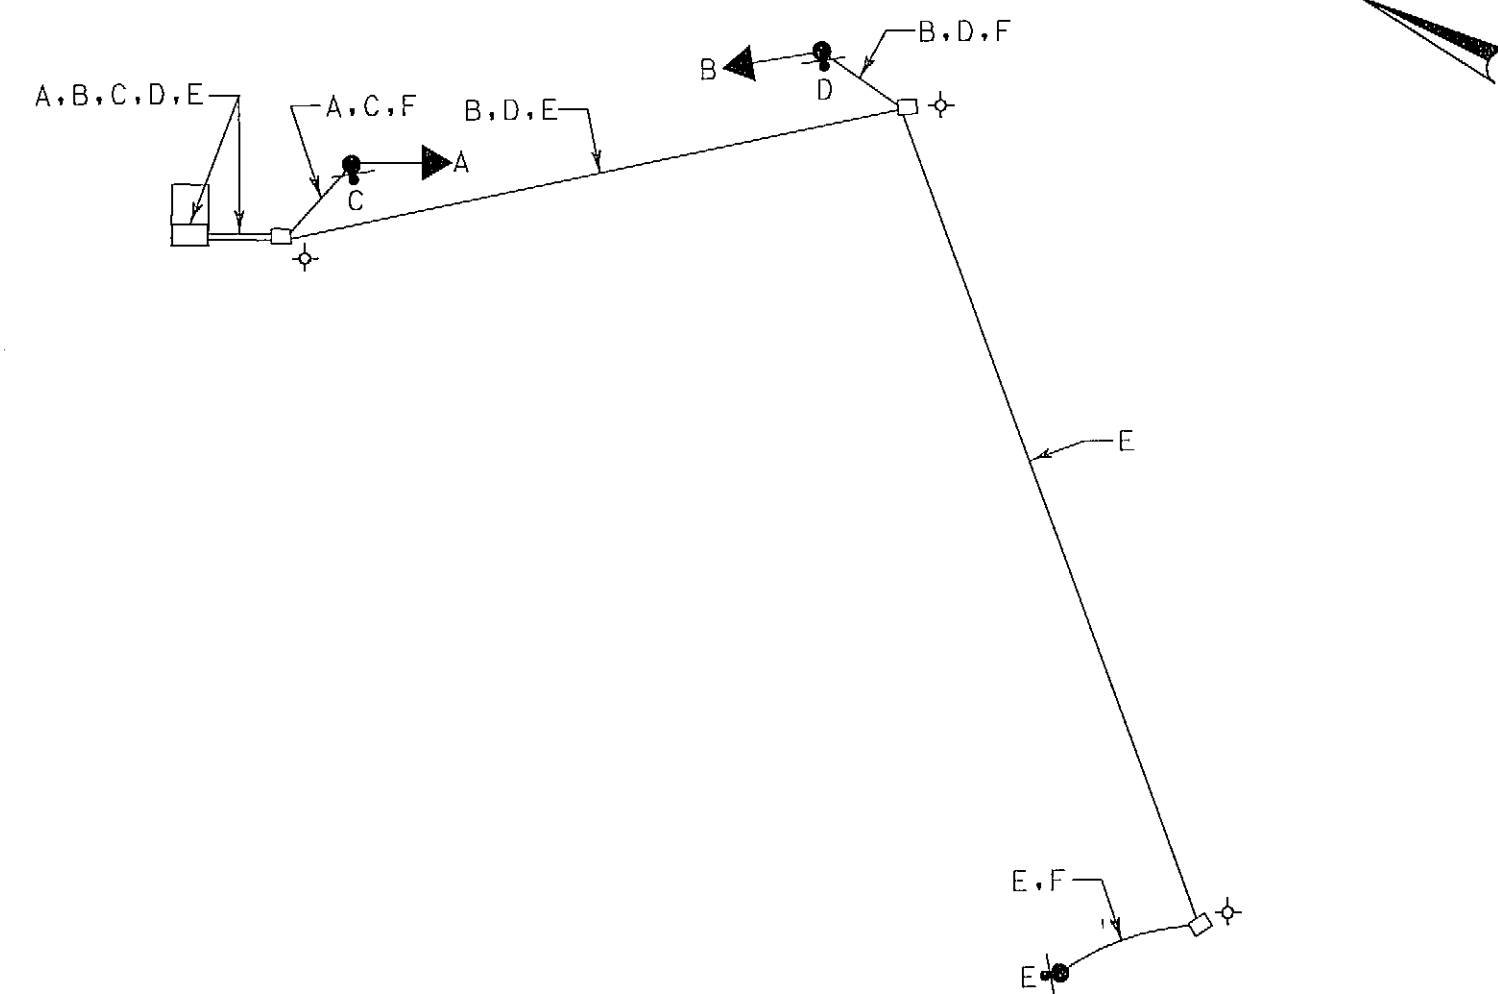

WIRING KEY

- + - 3/4 IN. X 10 FT. GROUND ROD

PHASE CHART

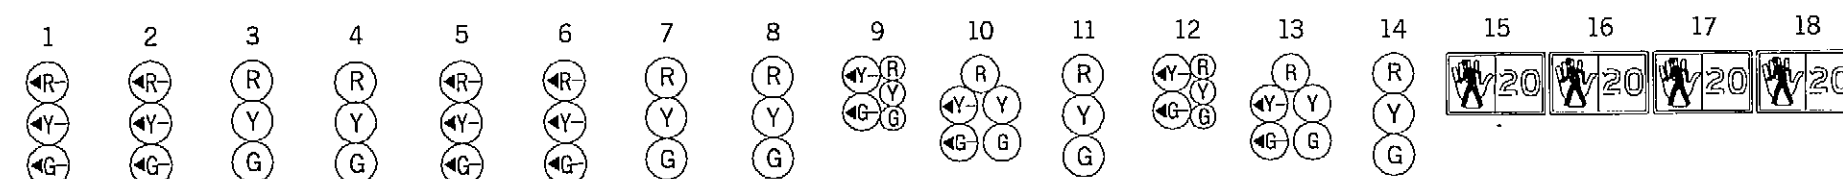

PHASE 1 + 5	1	2	3	4	5	6	7	8	9	10	11	12	13	14	15	16	17	18



STATE OF MARYLAND
DEPARTMENT OF TRANSPORTATION
STATE HIGHWAY ADMINISTRATION
OFFICE OF TRAFFIC & SAFETY
TRAFFIC ENGINEERING DESIGN DIVISION

MD 24 Intersections
Forest Hill, MD

GENERAL INFORMATION SHEET

SCALE NONE ADVERTISED DATE 11/23/2010 CONTRACT NO. AX7043168

DESIGNED BY S. Bloss COUNTY Harford
DRAWN BY S. Bloss LOGMILE 12002411.81
CHECKED BY N. Leary TMS NO. J827
F.A.P. NO. TOD NO.

TS NO. DRAWING TSP-6 OF 7 SHEET NO. 6 OF 7



WHITMAN, REQUARDT
& ASSOCIATES, LLP
801 South Caroline Street, Baltimore, Maryland 21231