

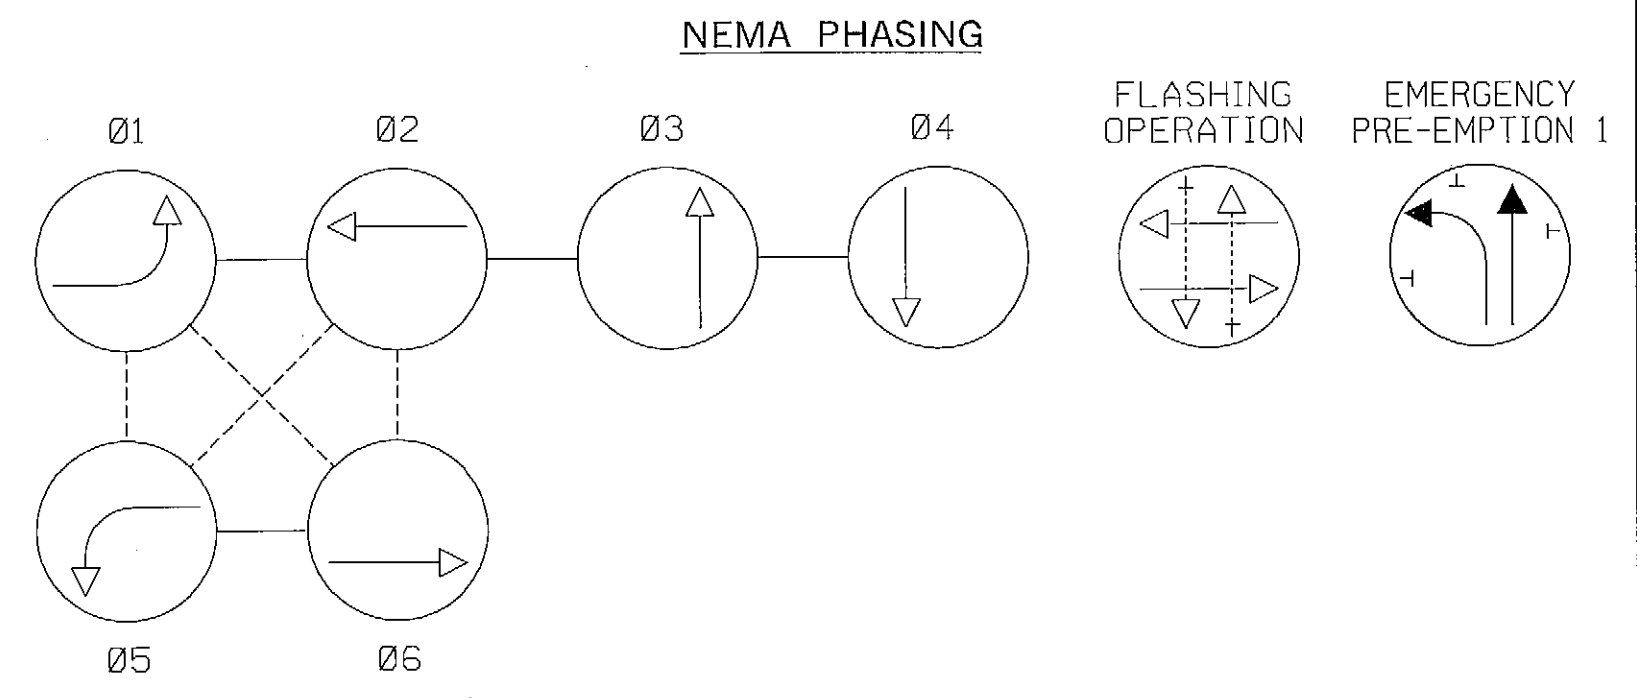
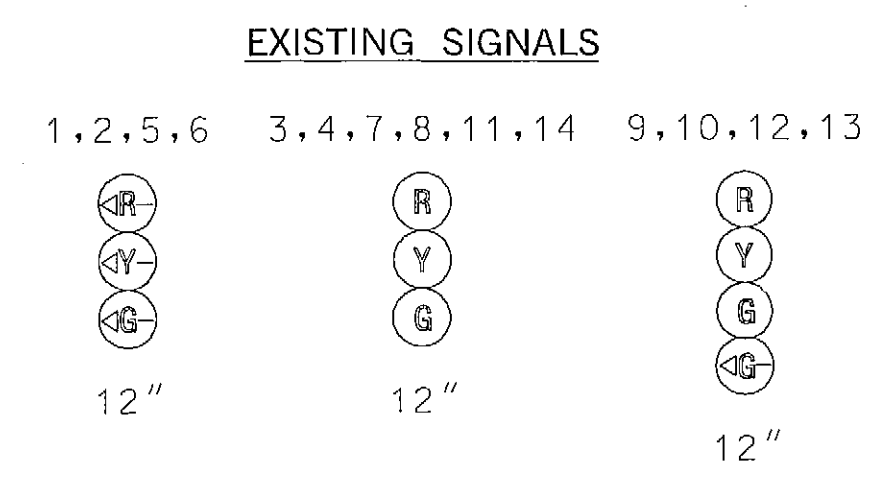
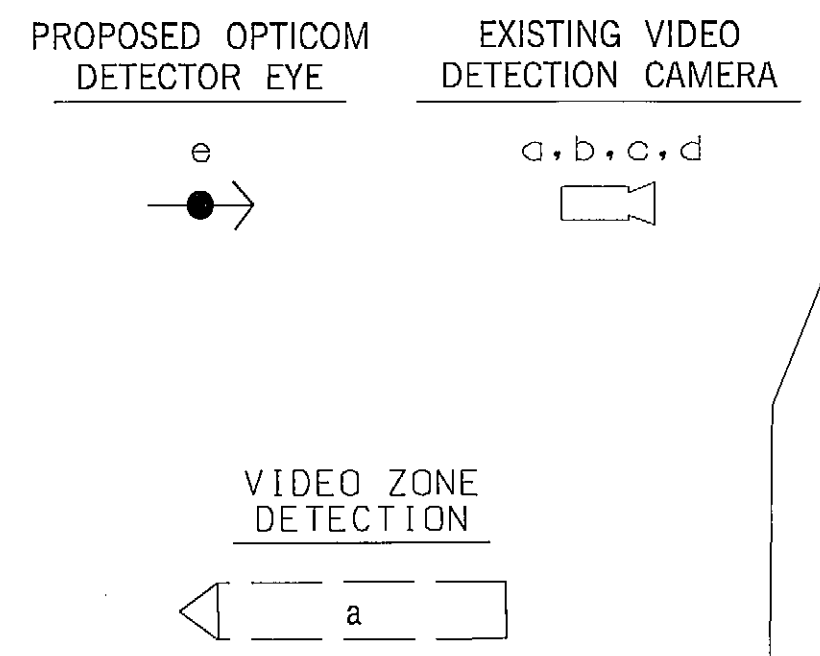


US 40 IS ASSUMED TO RUN IN AN EAST-WEST DIRECTION

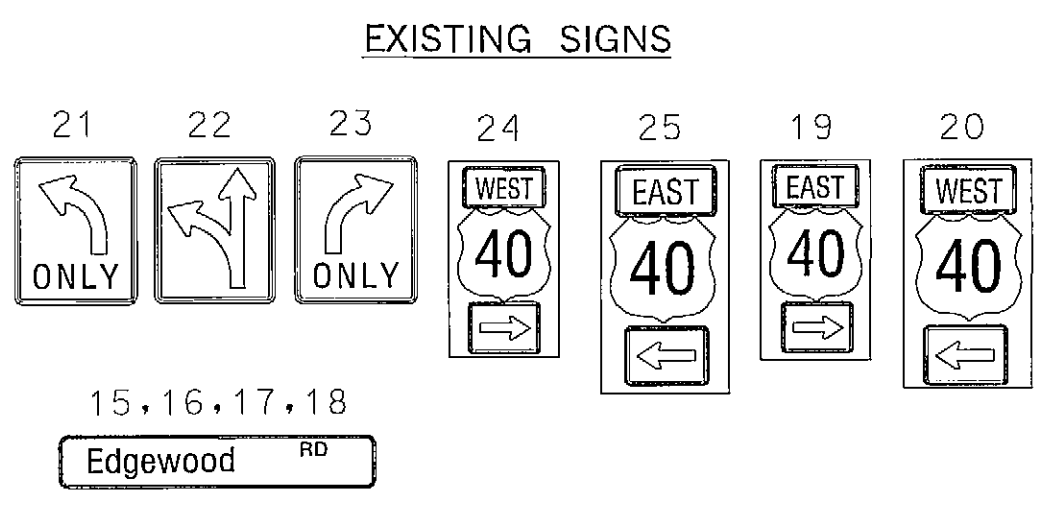

NOTE: PHASES ASSOCIATED BY A DASHED LINE WILL OPERATE CONCURRENTLY. PHASES ASSOCIATED BY A SOLID LINE WILL NOT OPERATE CONCURRENTLY.

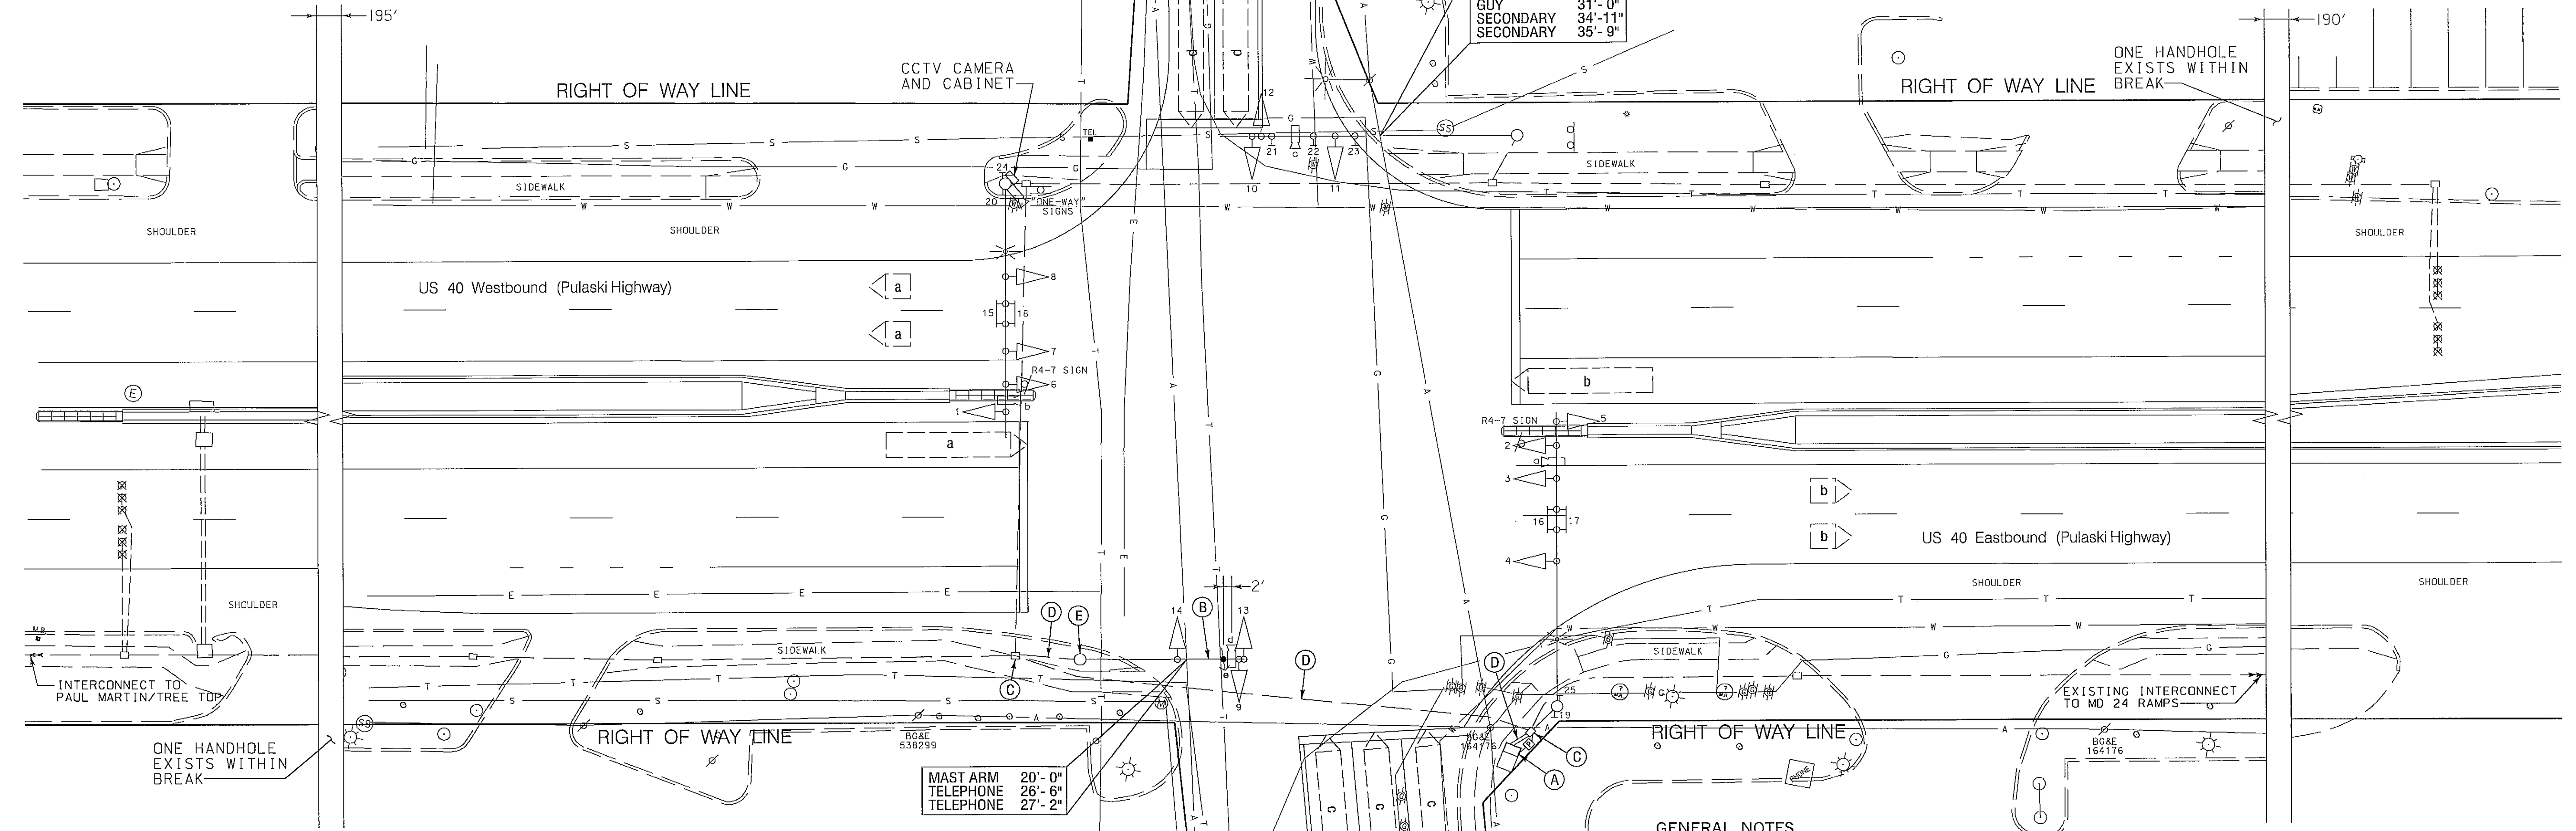

- CONSTRUCTION DETAILS**
- A. USE EXISTING CABINET AND CONTROLLER. INSTALL MODEL 764 DISCRIMINATOR MODULE.
 - B. USE EXISTING MAST ARM POLE. INSTALL OPTICOM DETECTOR EYE AS SHOWN.
 - C. USE EXISTING HANDHOLE.
 - D. USE EXISTING CONDUIT.
 - E. USE EXISTING STEEL POLE.

- GENERAL NOTES**
1. THE CONTRACTOR SHALL VERIFY ALL UNDERGROUND UTILITIES PRIOR TO INSTALLING PROPOSED SIGNAL EQUIPMENT. IF ANY UTILITY CONFLICTS SHOULD ARISE THE CONTRACTOR SHALL CONTACT THE PROJECT ENGINEER.
 2. THE CONTRACTOR SHALL BE RESPONSIBLE FOR TERMINATING ALL SIGNAL CABLES TO THE APPROPRIATE TERMINALS AND PROPERLY LABEL EACH CABLE.

TOD NO: XX448-61
 SHA NO: HA403A55/B55
 US 40 @ Joppa Rd, US 40 @ MD 152, US 40 @ MD 755, MD 24 @ MD 755, MD 24 @ Hanson Rd, MD 152 @ MD 7

SHA STATE OF MARYLAND
 DEPARTMENT OF TRANSPORTATION
 STATE HIGHWAY ADMINISTRATION
 OFFICE OF TRAFFIC & SAFETY
 TRAFFIC ENGINEERING DESIGN DIVISION

US 40 (Pulaski Highway) and MD 755 (Edgewood Road)/Edgewood Road
 Edgewood, Maryland

WR&A
 WHITMAN, REQUARDT & ASSOCIATES, LLP
 801 South Caroline Street, Baltimore, Maryland 21231

GEOMETRIC LEGEND

— EXISTING
 - - - PROPOSED

UTILITY LEGEND

- SD - STORM DRAIN
- G - GAS MAIN
- W - WATER MAIN
- S - SEWER MAIN
- E - ELECTRIC CABLES
- A - AERIAL CABLES
- T - TELEPHONE CABLES
- F - FIBER-OPTIC

APPROVALS

TEAM LEADER
 ASST. DIV. CHIEF
 DIVISION CHIEF
 OFFICE DIRECTOR

REVISIONS

F	ADDED OPTICOM DETECTION ON NORTHBOUND MD 755	TIMS# K314
S	SHA. NO. XX4485185	10/20/2010
E	TRAFFIC SIGNAL RECONSTRUCTION	TIMS# 6891
	SHA. NO. HA2765171	03/2005
EBY	DJD DAZ BRK	
D	INSTALL VIDEO DETECTION	TIMS# H473
	SHA. NO. 0T2005	01/2005
	LW JMC	

TRAFFIC SIGNALIZATION PLAN

SCALE 1" = 20' DATE 08/1992 CONTRACT NO. H-933-501-485

DESIGNED BY W. MALCOLM COUNTY Harford
 DRAWN BY W. MALCOLM LOGMILE 1200400.379
 CHECKED BY TIMS NO. K314
 F.A.P. NO. TOD NO.

TS NO. 3252F DRAWING TSP-3 OF 8 SHEET NO. 3 OF 8