


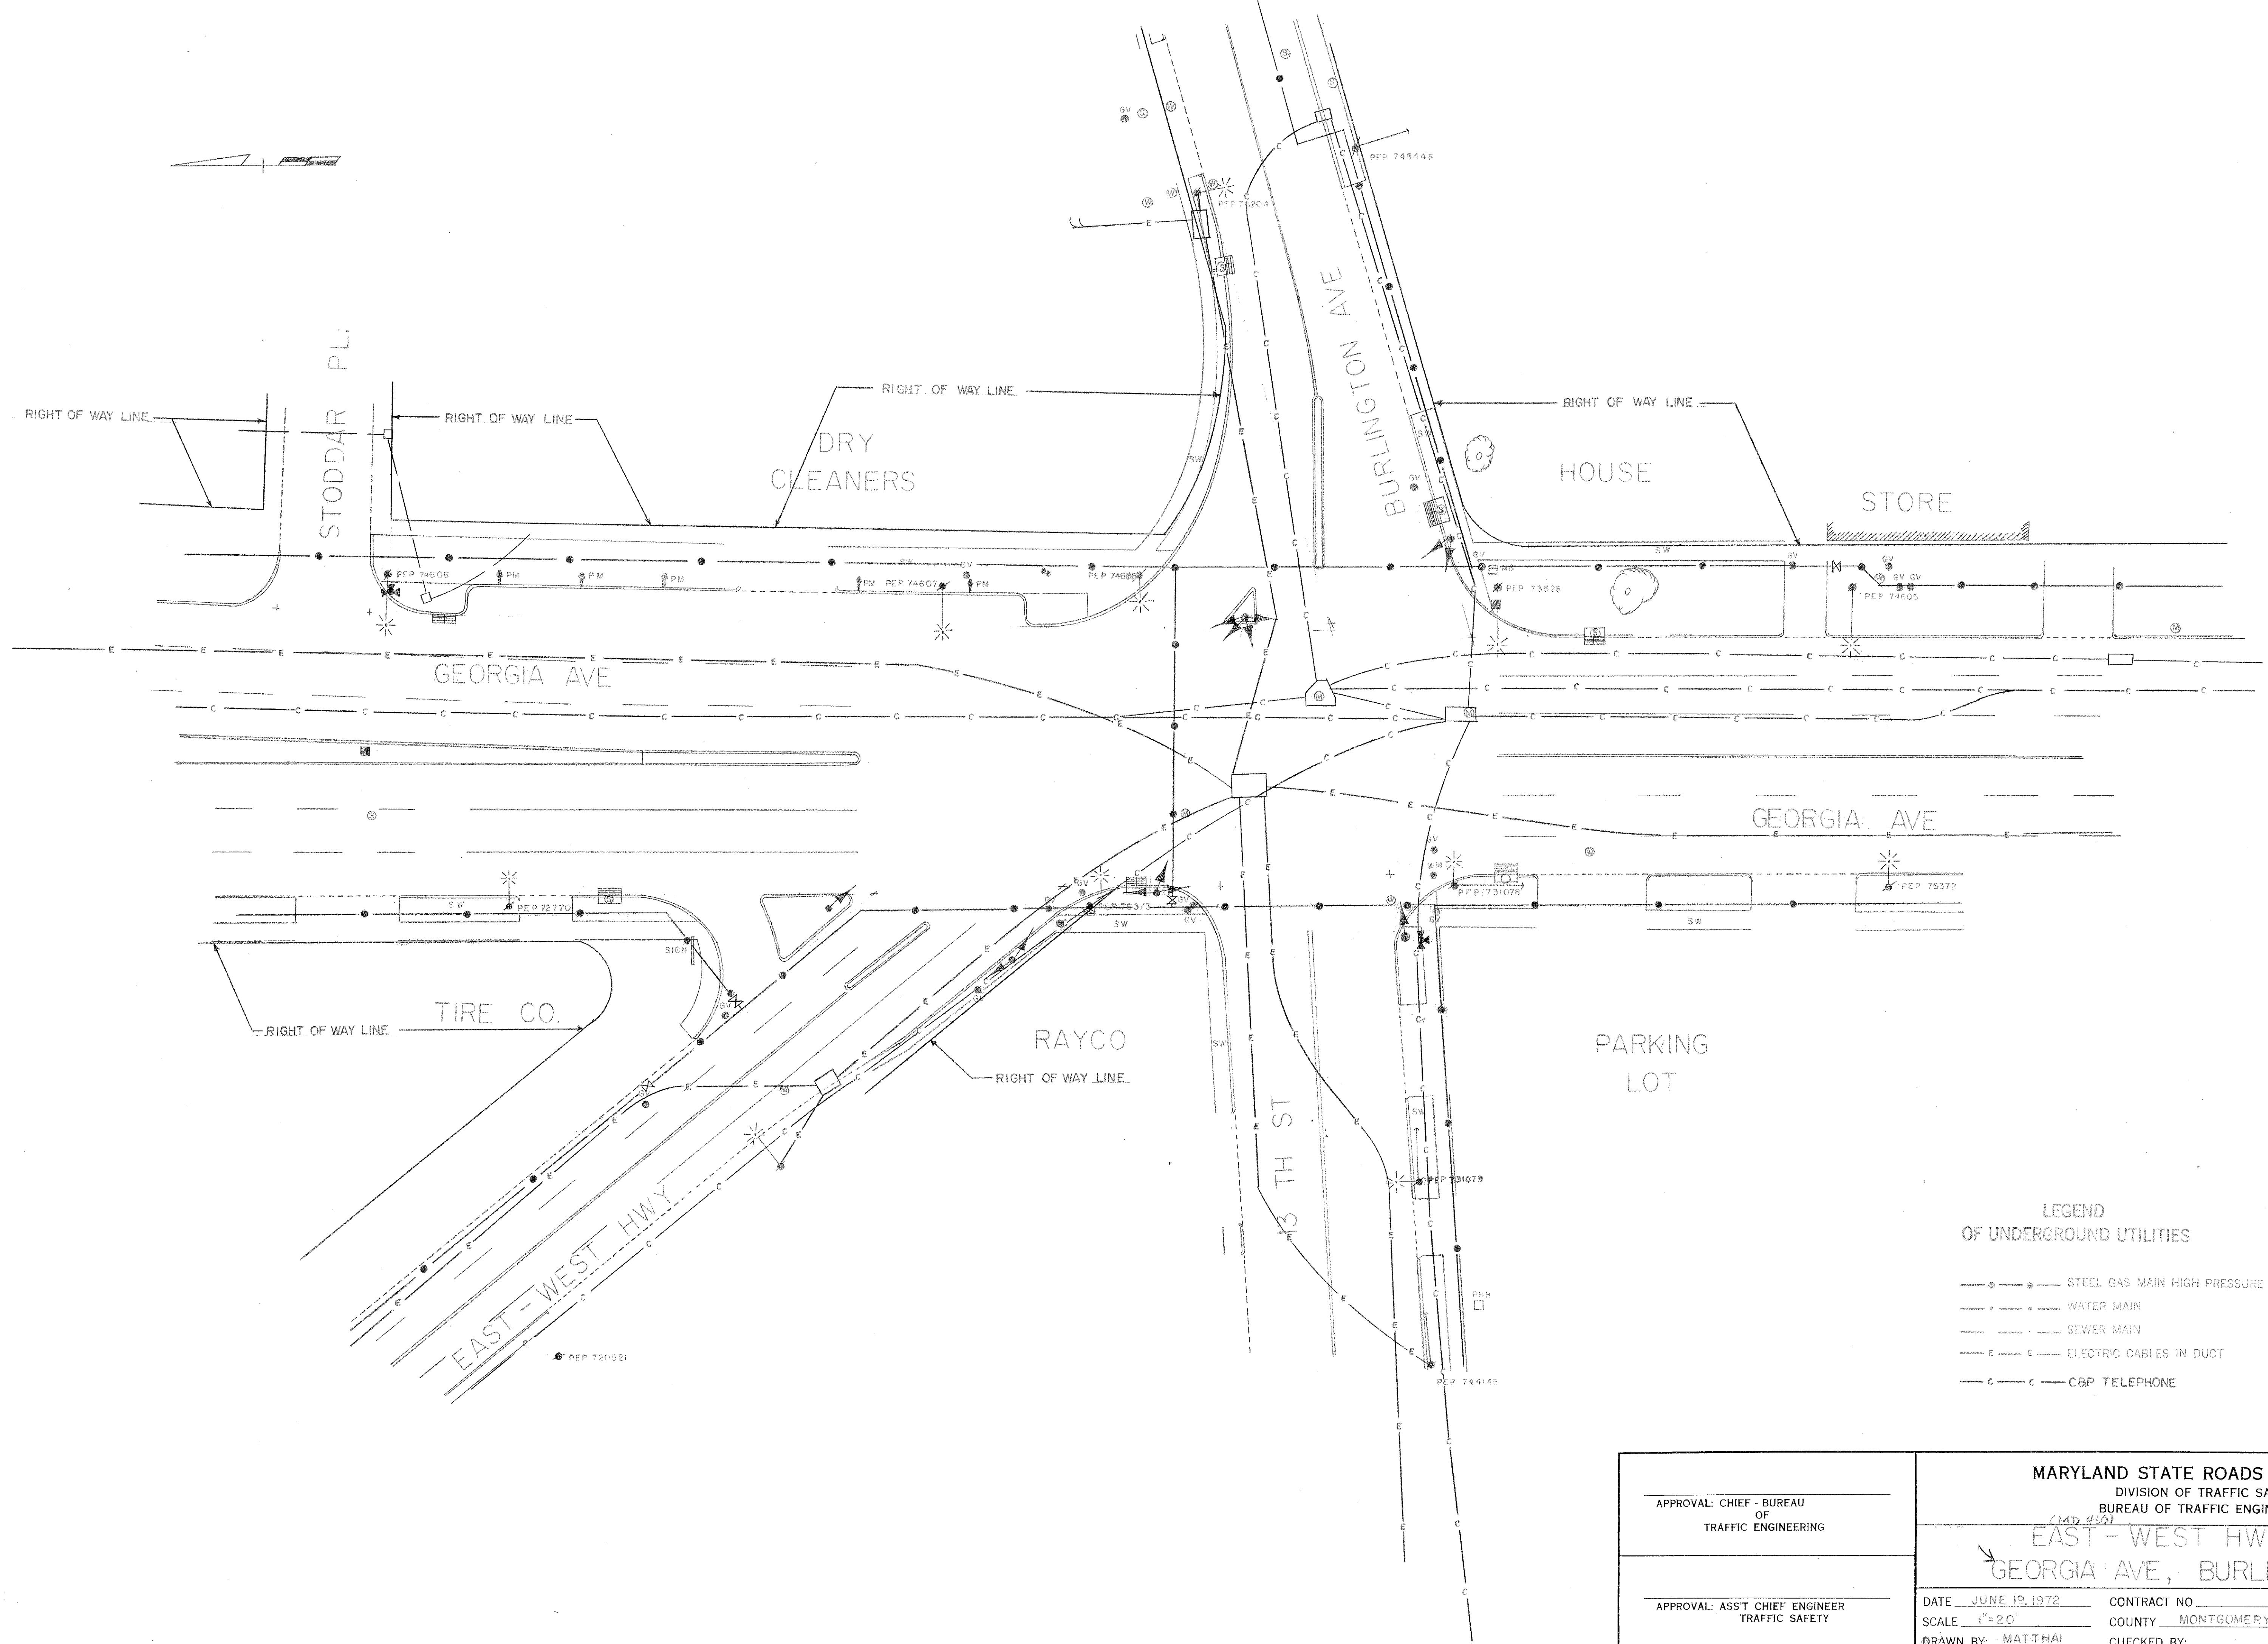

- LEGEND
OF UNDERGROUND UTILITIES
- STEEL GAS MAIN HIGH PRESSURE
 - WATER MAIN
 - SEWER MAIN
 - E—E— ELECTRIC CABLES IN DUCT
 - C—C— C&P TELEPHONE

REVISIONS	

APPROVAL: CHIEF - BUREAU OF TRAFFIC ENGINEERING		MARYLAND STATE ROADS COMMISSION DIVISION OF TRAFFIC SAFETY BUREAU OF TRAFFIC ENGINEERING	
APPROVAL: ASST CHIEF ENGINEER TRAFFIC SAFETY		EAST - WEST HWY, 13 TH ST & GEORGIA AVE, BURLINGTON AVE	
DATE JUNE 19, 1972		CONTRACT NO. (MD 410)	DRAWING NO. 1713
SCALE 1"=20'		COUNTY MONTGOMERY	CHECKED BY: _____
DRAWN BY: MATTHAI			