



MD 355

MD 355

F. H. WA. REGION NO.	STATE	FED. AID PROJ. NO.	SHEET NO.	TOTAL SHEETS
3	MD.		2	2

R/W

R/W

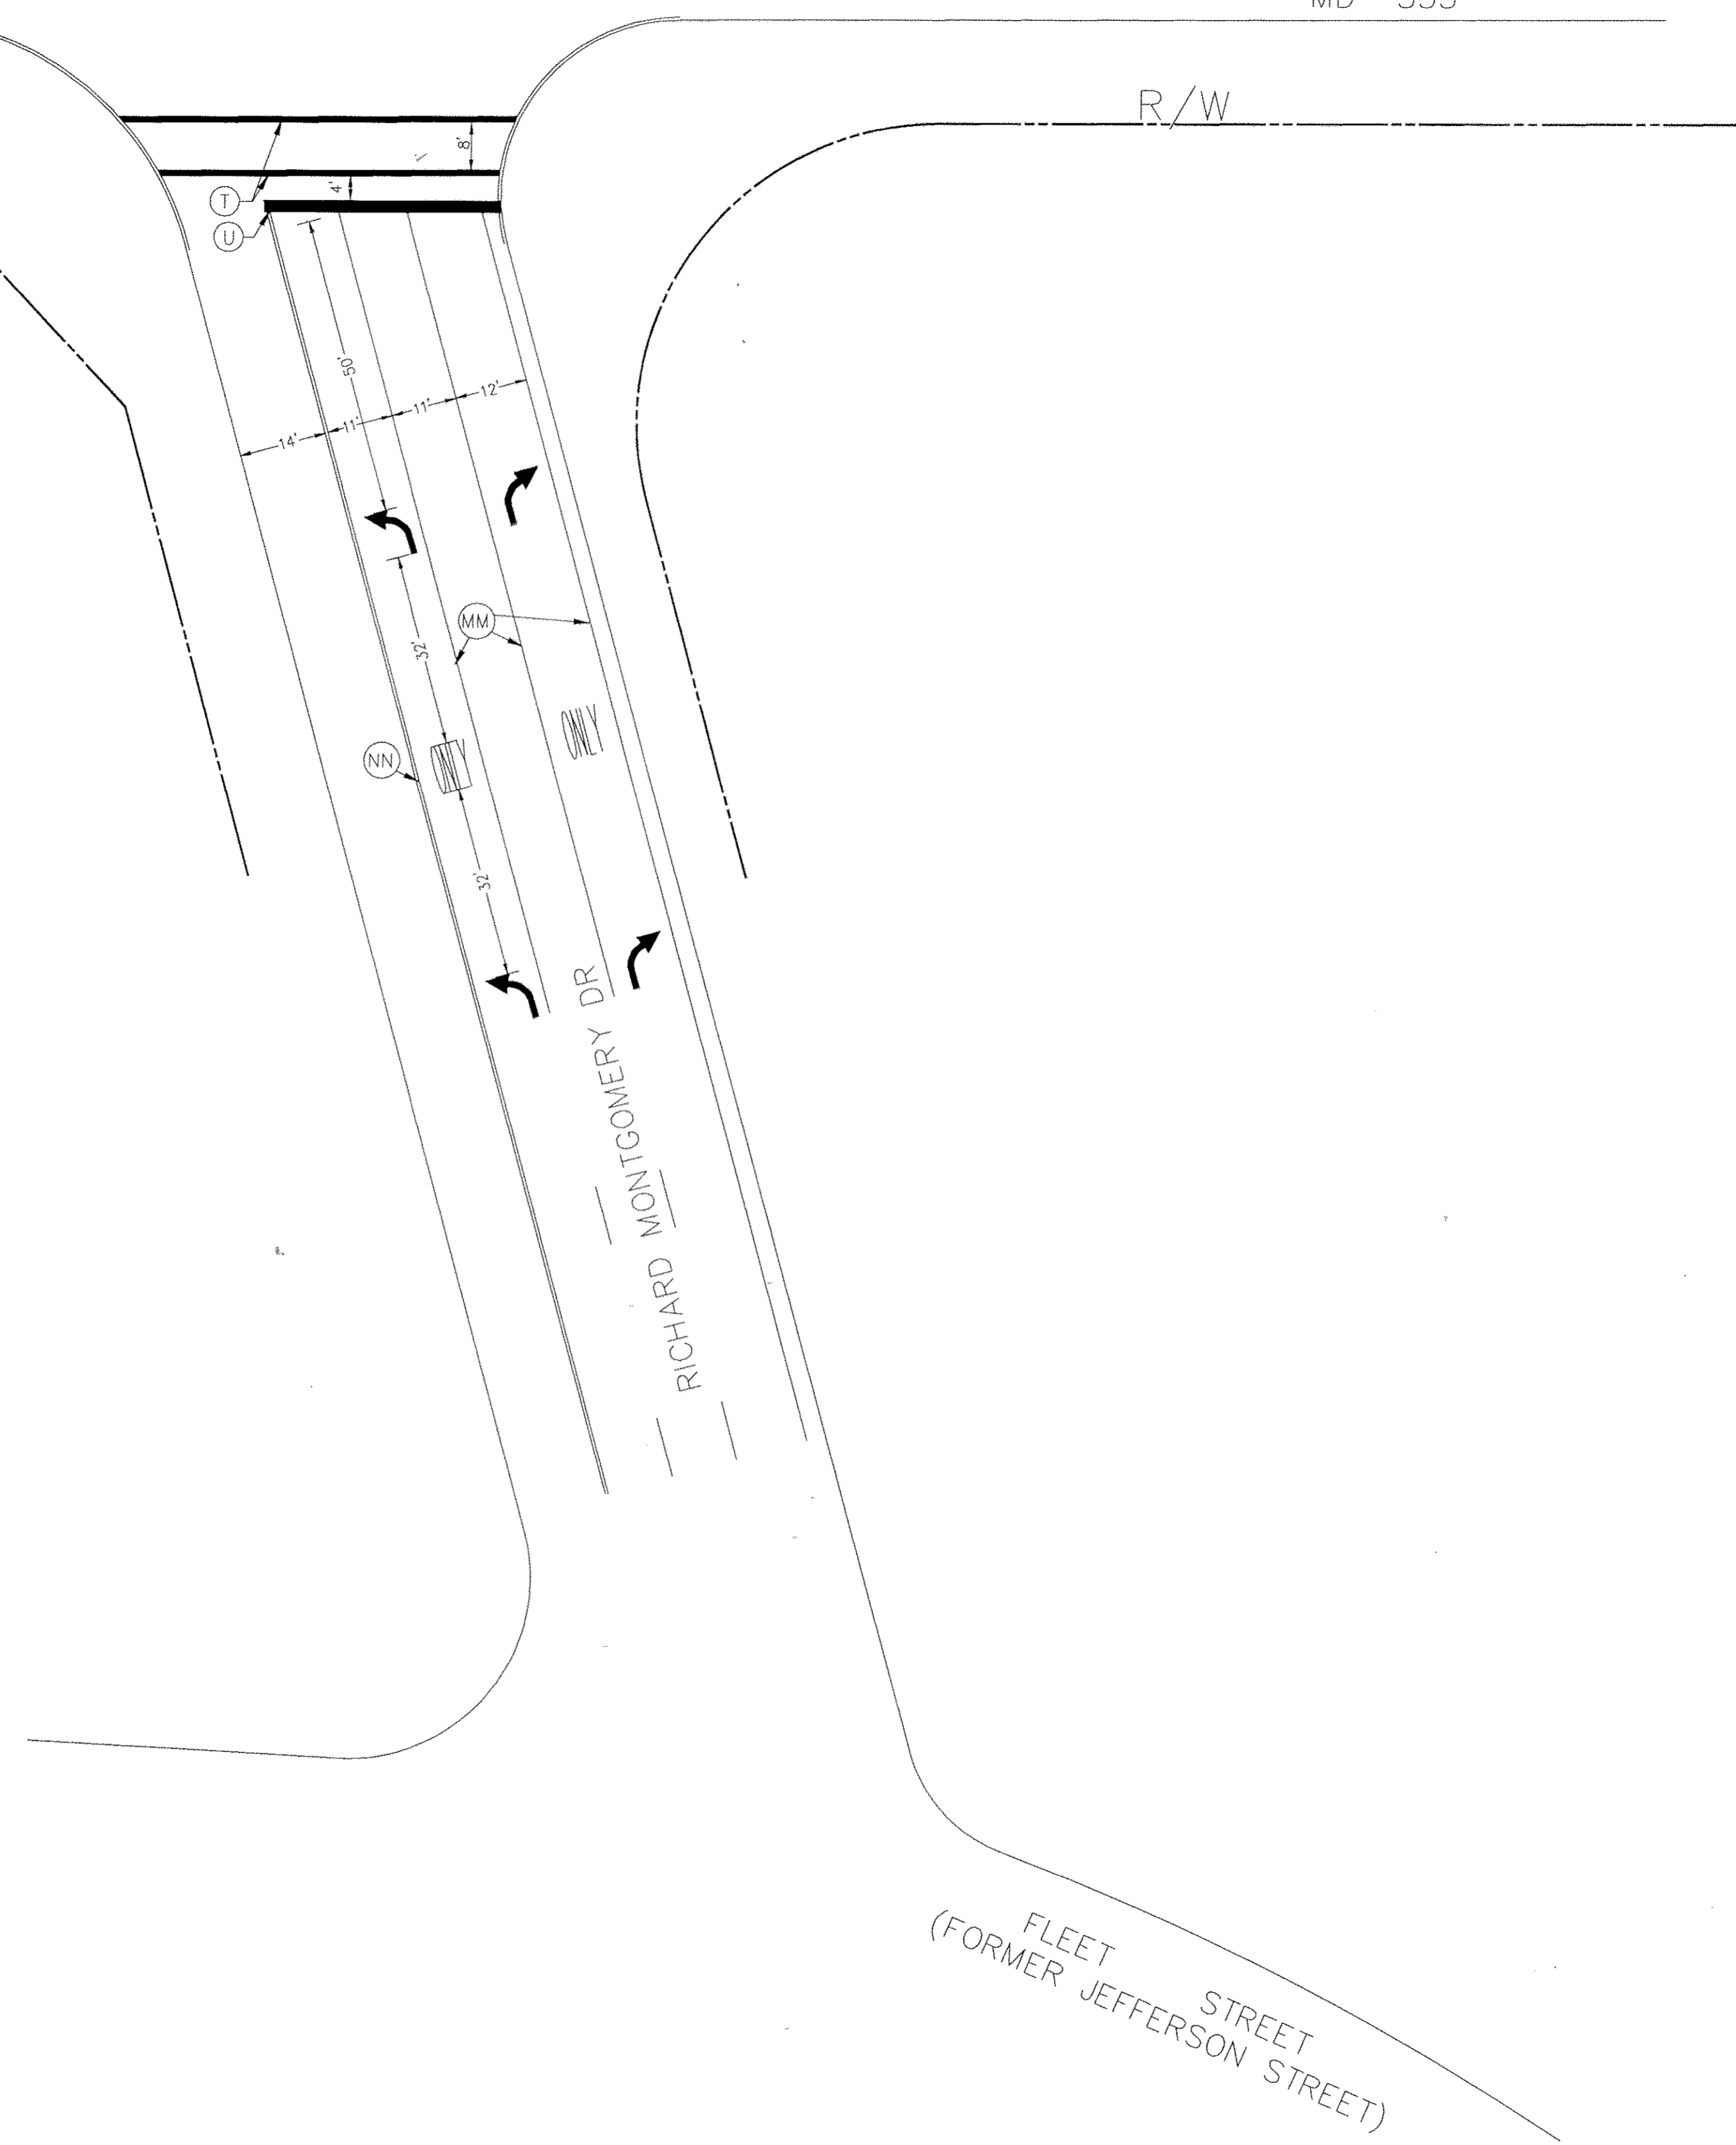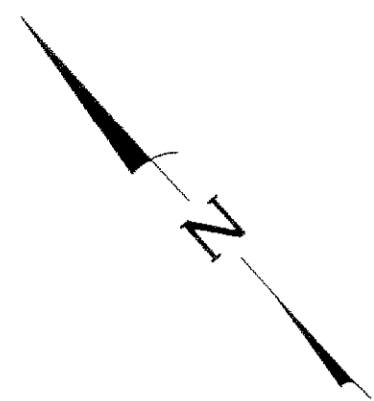

RICHARD MONTGOMERY DR

FLEET STREET
(FORMER JEFFERSON STREET)



REVISIONS

APPROVALS
CHIEF, DESIGN SECTION
ASST. DISTRICT ENGINEER, TRAFFIC
CHIEF, TRAFFIC ENGINEERING DESIGN DIVISION
DEPUTY CHIEF ENGINEER, TRAFFIC

MDOT - STATE HIGHWAY ADMINISTRATION
Office of Traffic & Safety
TRAFFIC ENGINEERING DESIGN DIVISION

LOG MILE: 15035509.13

MD 355 AT RICHARD MONTGOMERY DRIVE/DODGE STREET
COUNTY: MONTGOMERY

DATE: 6-15-95
SCALE: 1"=20'

F.A.P. NO. _____
S.H.A. NO. _____

TS/STD. NO. 49B-PM
SHEET NO. 2 OF 2

B. NEW GEOMETRICS ON WEST SIDE OF MD 355
LCT *[Signature]* BW 181-802-312

DRAWN BY: L. Tennant
DES. BY: _____
CHK. BY: _____