


DRILL HOLES

DRILL HOLES

DRILL HOLES

BORDER REV. DATE: June 1, 2004

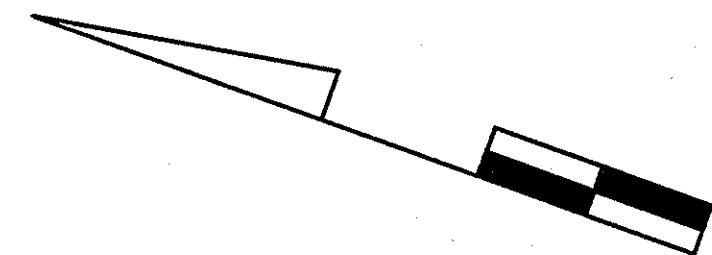

MATCH LINE "A" - SEE SHEET 1 OF 3

OVERHEAD HEIGHTS



SECONDARY	24'-0"
SECONDARY	25'-0"
SECONDARY	26'-0"
NEUTRAL	26'-0"
GUY	18'-6"
FIBER	19'-6"
CATV	20'-0"
FIBER	21'-0"
SECONDARY	21'-0"
PRIMARY	36'-0"
TELEPHONE	19'-6"
GUYWIRE	21'-6"
TELEPHONE	18'-6"

GEOMETRIC LEGEND

PROPOSED
EXISTING

LEGEND OF UNDERGROUND
AND OVERHEAD UTILITIES

AERIAL CABLE	A
ELECTRIC	E
TELEPHONE	T
GAS	G
SEWER	S
WATER	W
CABLE TV	TV

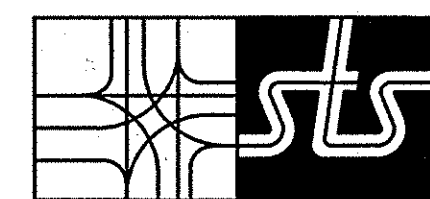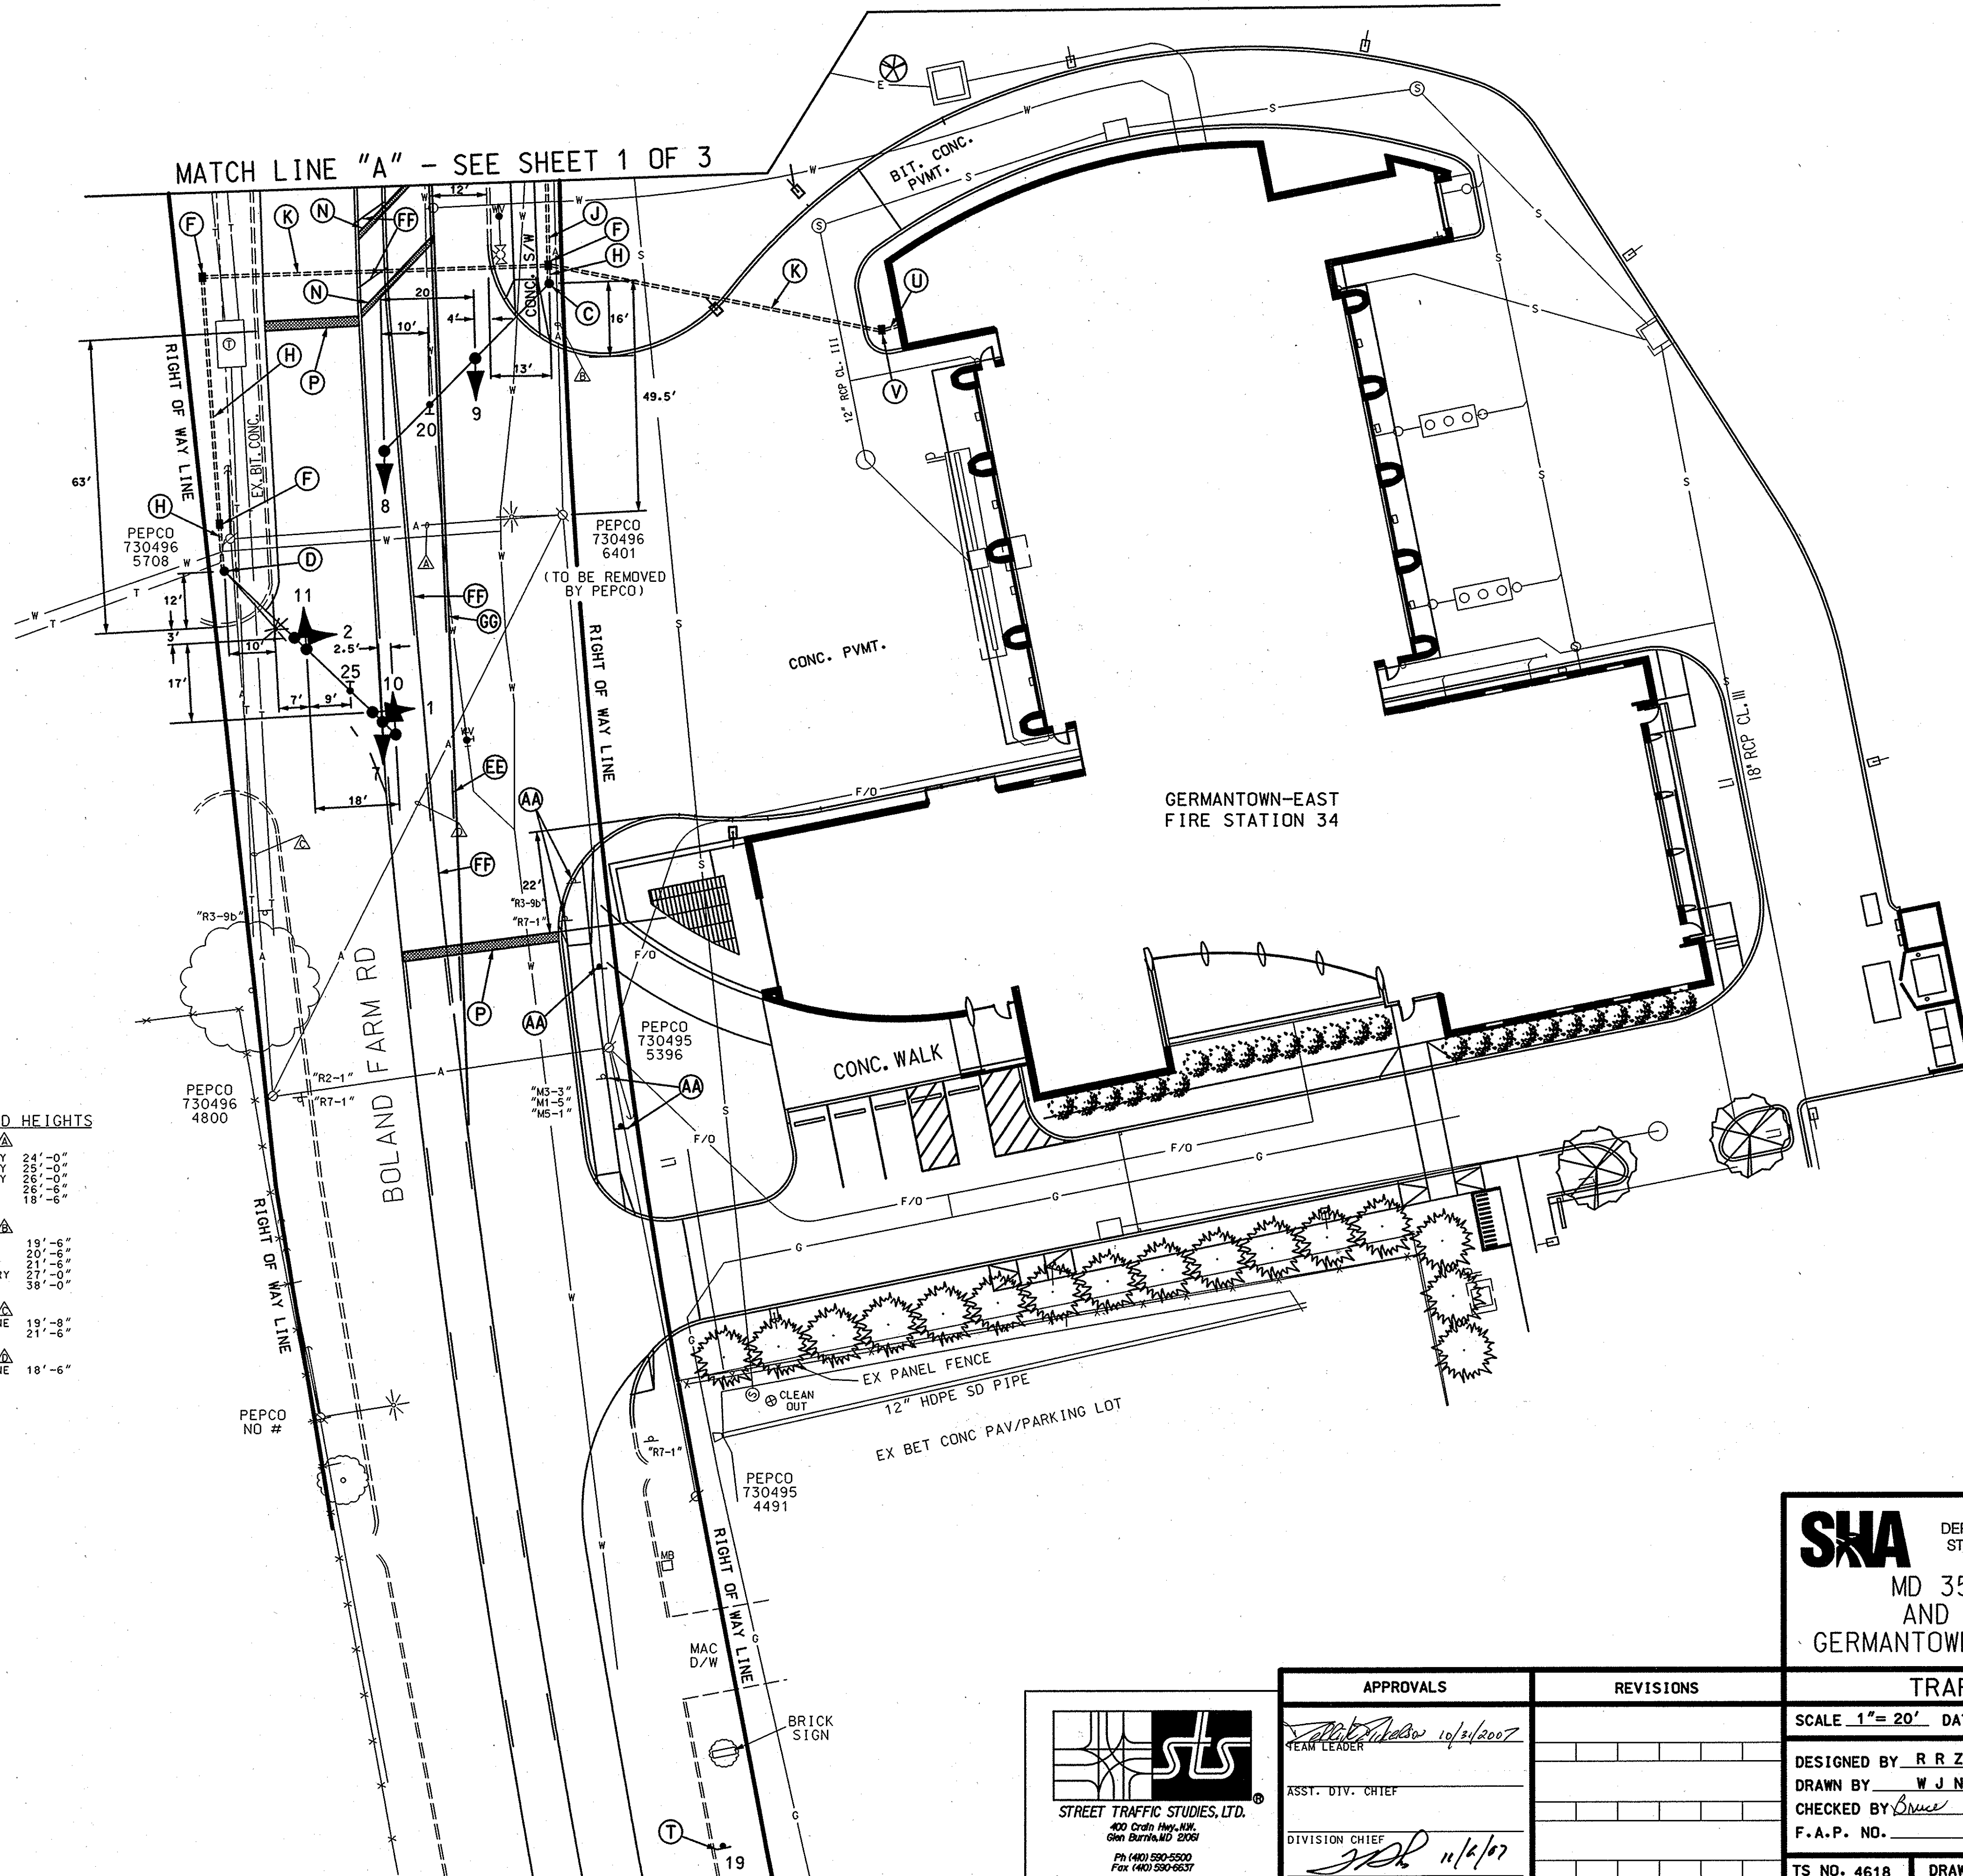

STREET TRAFFIC STUDIES, LTD.
400 Crain Hwy. NW
Glen Burnie, MD 21061
Ph (410) 550-5520
Fax (410) 550-6537

5219.dgn

APPROVALS
TEAM LEADER <i>[Signature]</i> 10/31/2007
ASST. DIV. CHIEF
DIVISION CHIEF <i>[Signature]</i> 11/6/07
OFFICE DIRECTOR

REVISIONS

SNA STATE OF MARYLAND DEPARTMENT OF TRANSPORTATION STATE HIGHWAY ADMINISTRATION		
MD 355 (FREDERICK RD) AND BOLAND FARM RD / GERMANTOWN-EAST FIRE STATION 34		
TRAFFIC SIGNAL PLAN		
SCALE 1"= 20'	DATE 10-12-07	CONTRACT NO. BW966M82
DESIGNED BY R R ZACHERL	COUNTY MONTGOMERY	LOGMILE 15035519.06
DRAWN BY W J NIES	TIMS NO. 1674	
CHECKED BY Bruce Thompson 11/6/07	F.A.P. NO.	TOD NO.
TS NO. 4618	DRAWING NO. 2 OF 3	SHEET NO. OF

PLOTTED: THURSDAY, OCTOBER 18, 2007 AT 01:07 PM
FILE: M:\SIGNALDESIGN\5000\S\5219\5219.DGN

...\\5000\0\5219\5219.dgn 10/18/2007 1:07:35 PM