


F. H. WA. REGION NO.	STATE	FED. AID PROJ. NO.	SHEET NO.	TOTAL SHEETS
3	MD.	CMG-5019(6)E	22	26

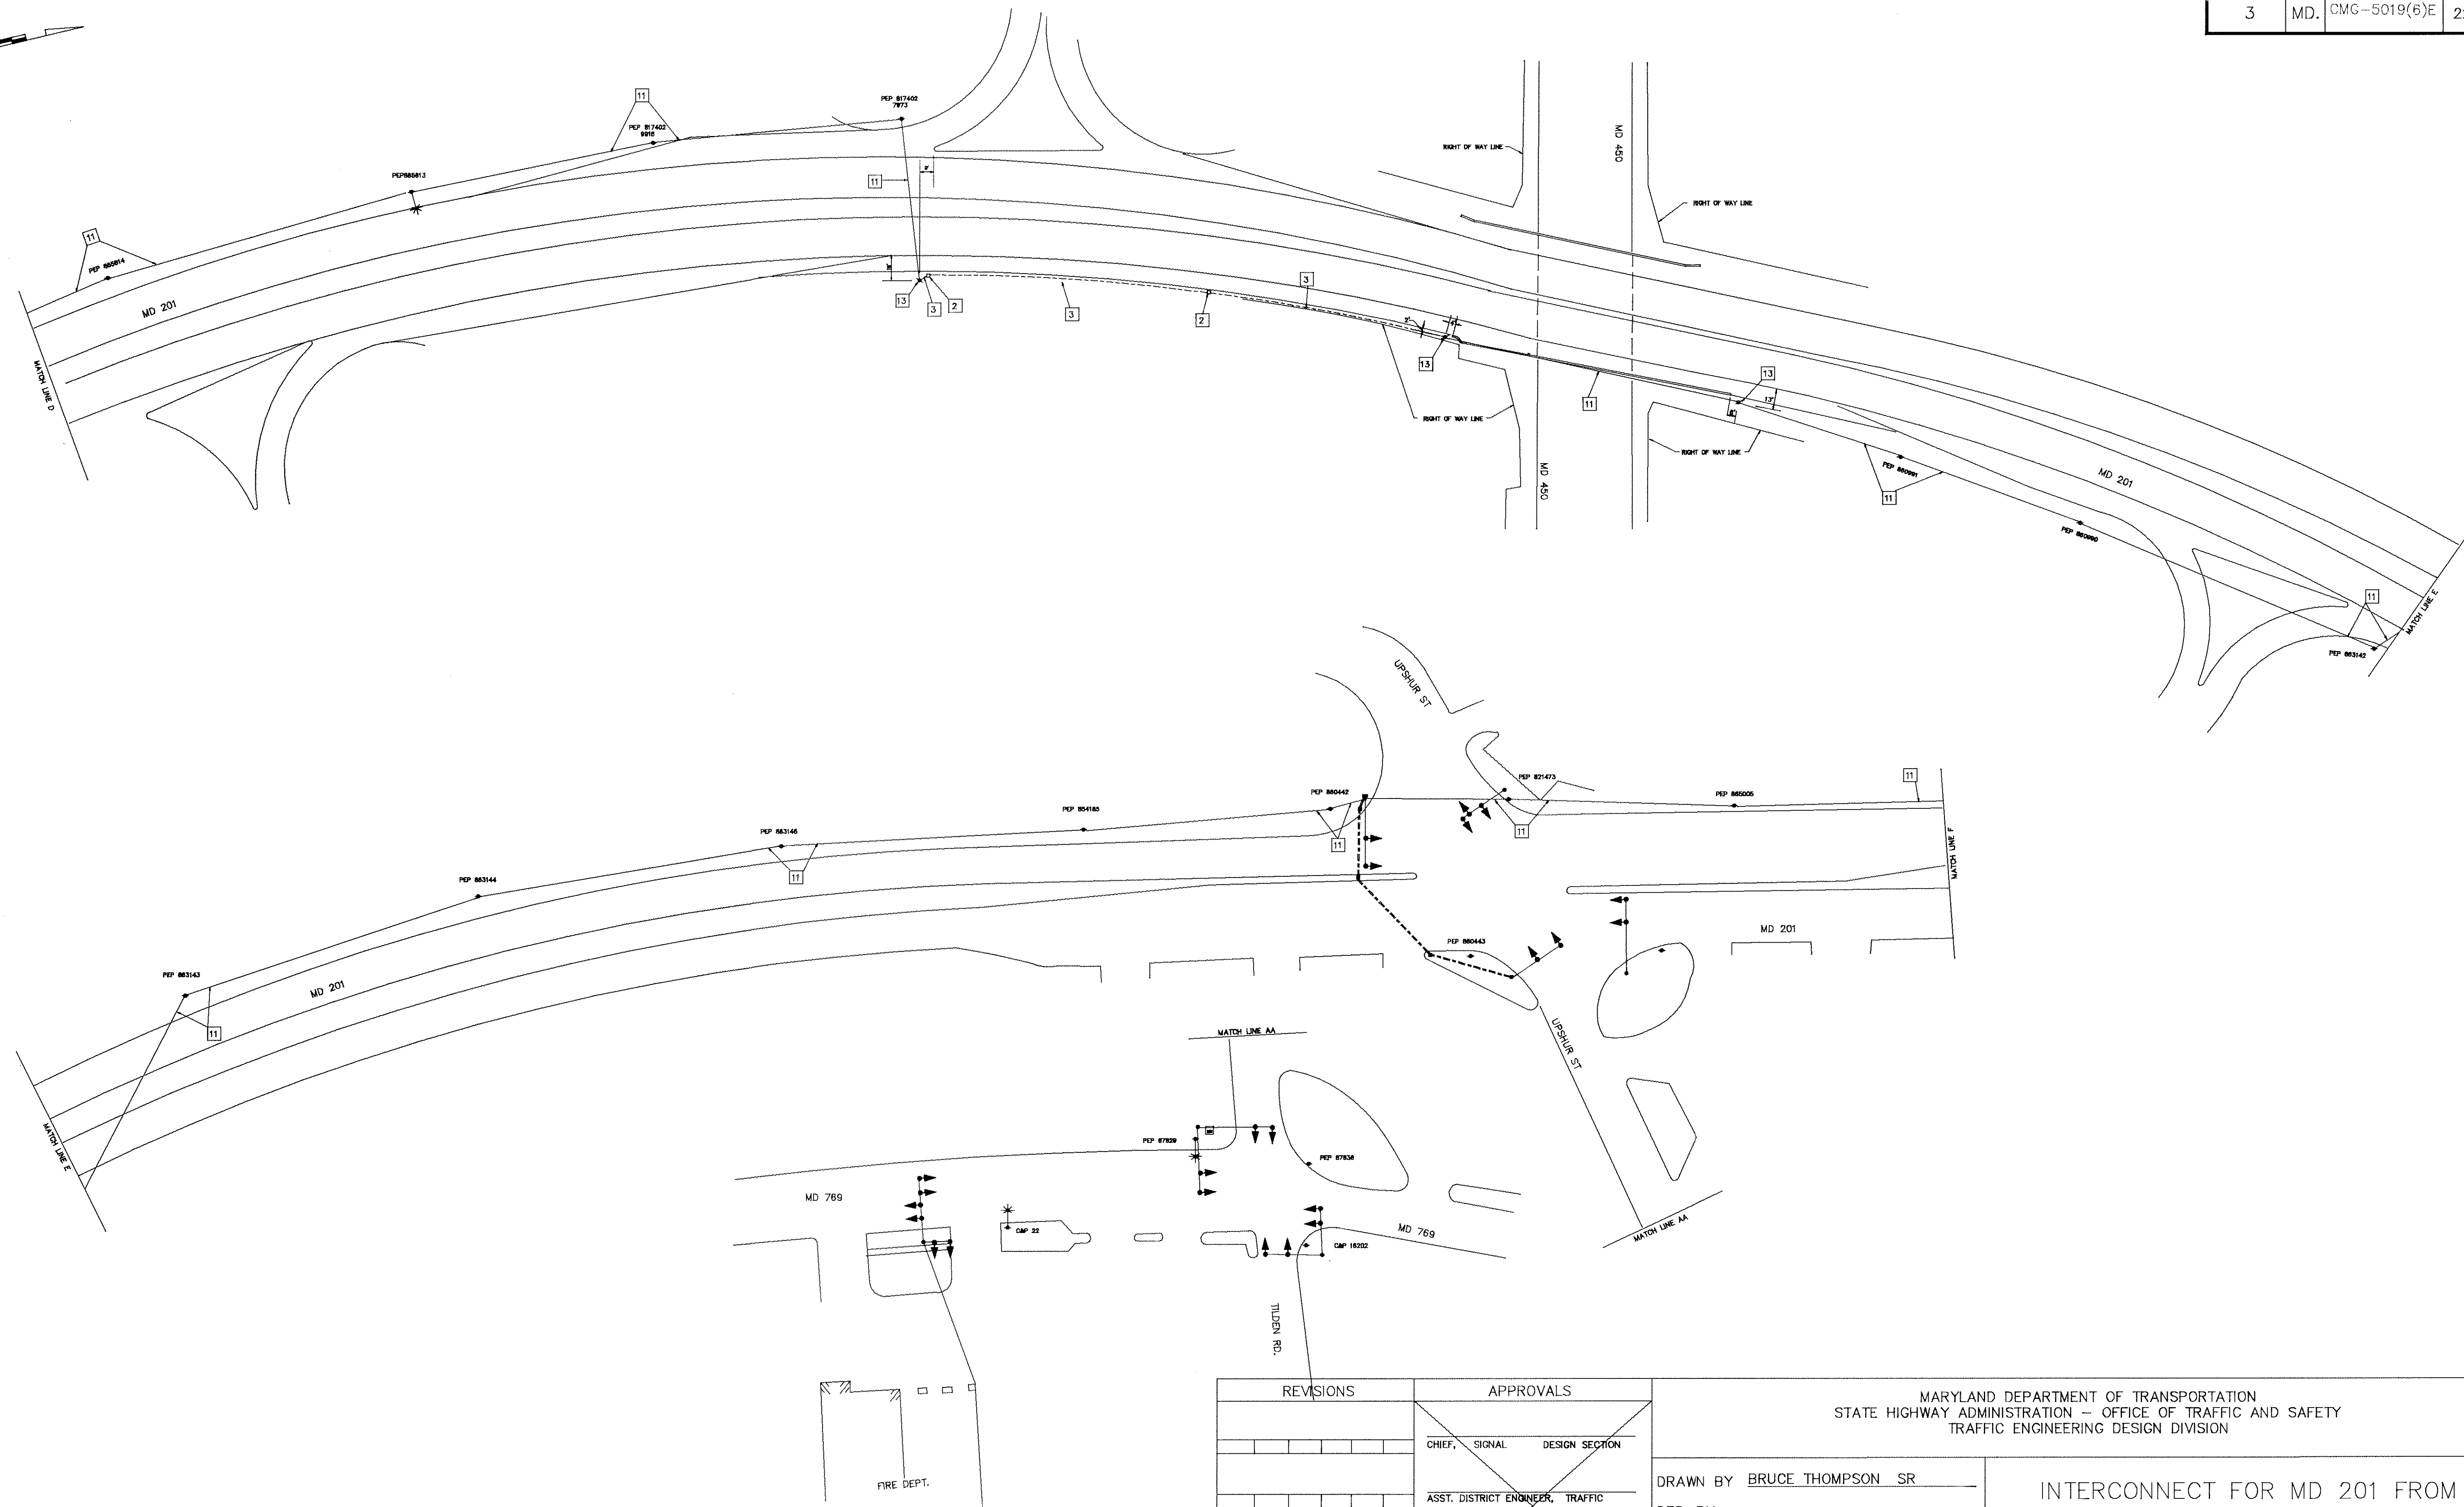

REVISIONS		APPROVALS		MARYLAND DEPARTMENT OF TRANSPORTATION STATE HIGHWAY ADMINISTRATION - OFFICE OF TRAFFIC AND SAFETY TRAFFIC ENGINEERING DESIGN DIVISION			
				DRAWN BY: BRUCE THOMPSON SR			
				DES. BY: _____			
				CHK. BY: _____			
				DATE: REDRAWN 3-22-93			
				F.A.P. NO. M-5019(1)			
				SHEET NO. 22 OF 26			
				SCALE: 1"=50'			
				S.H.A. NO. P-386-000-385			
				TS/FILE NO. 1219X-2 A			
				COUNTY: PRINCE GEORGES			
				16020101.07			

16020101.07