


F H WA REGION NO	STATE	FED. AID PROJ. NO	SHEET NO.	TOTAL SHEETS
3	MD.	CMG-5019(6)E	23	26

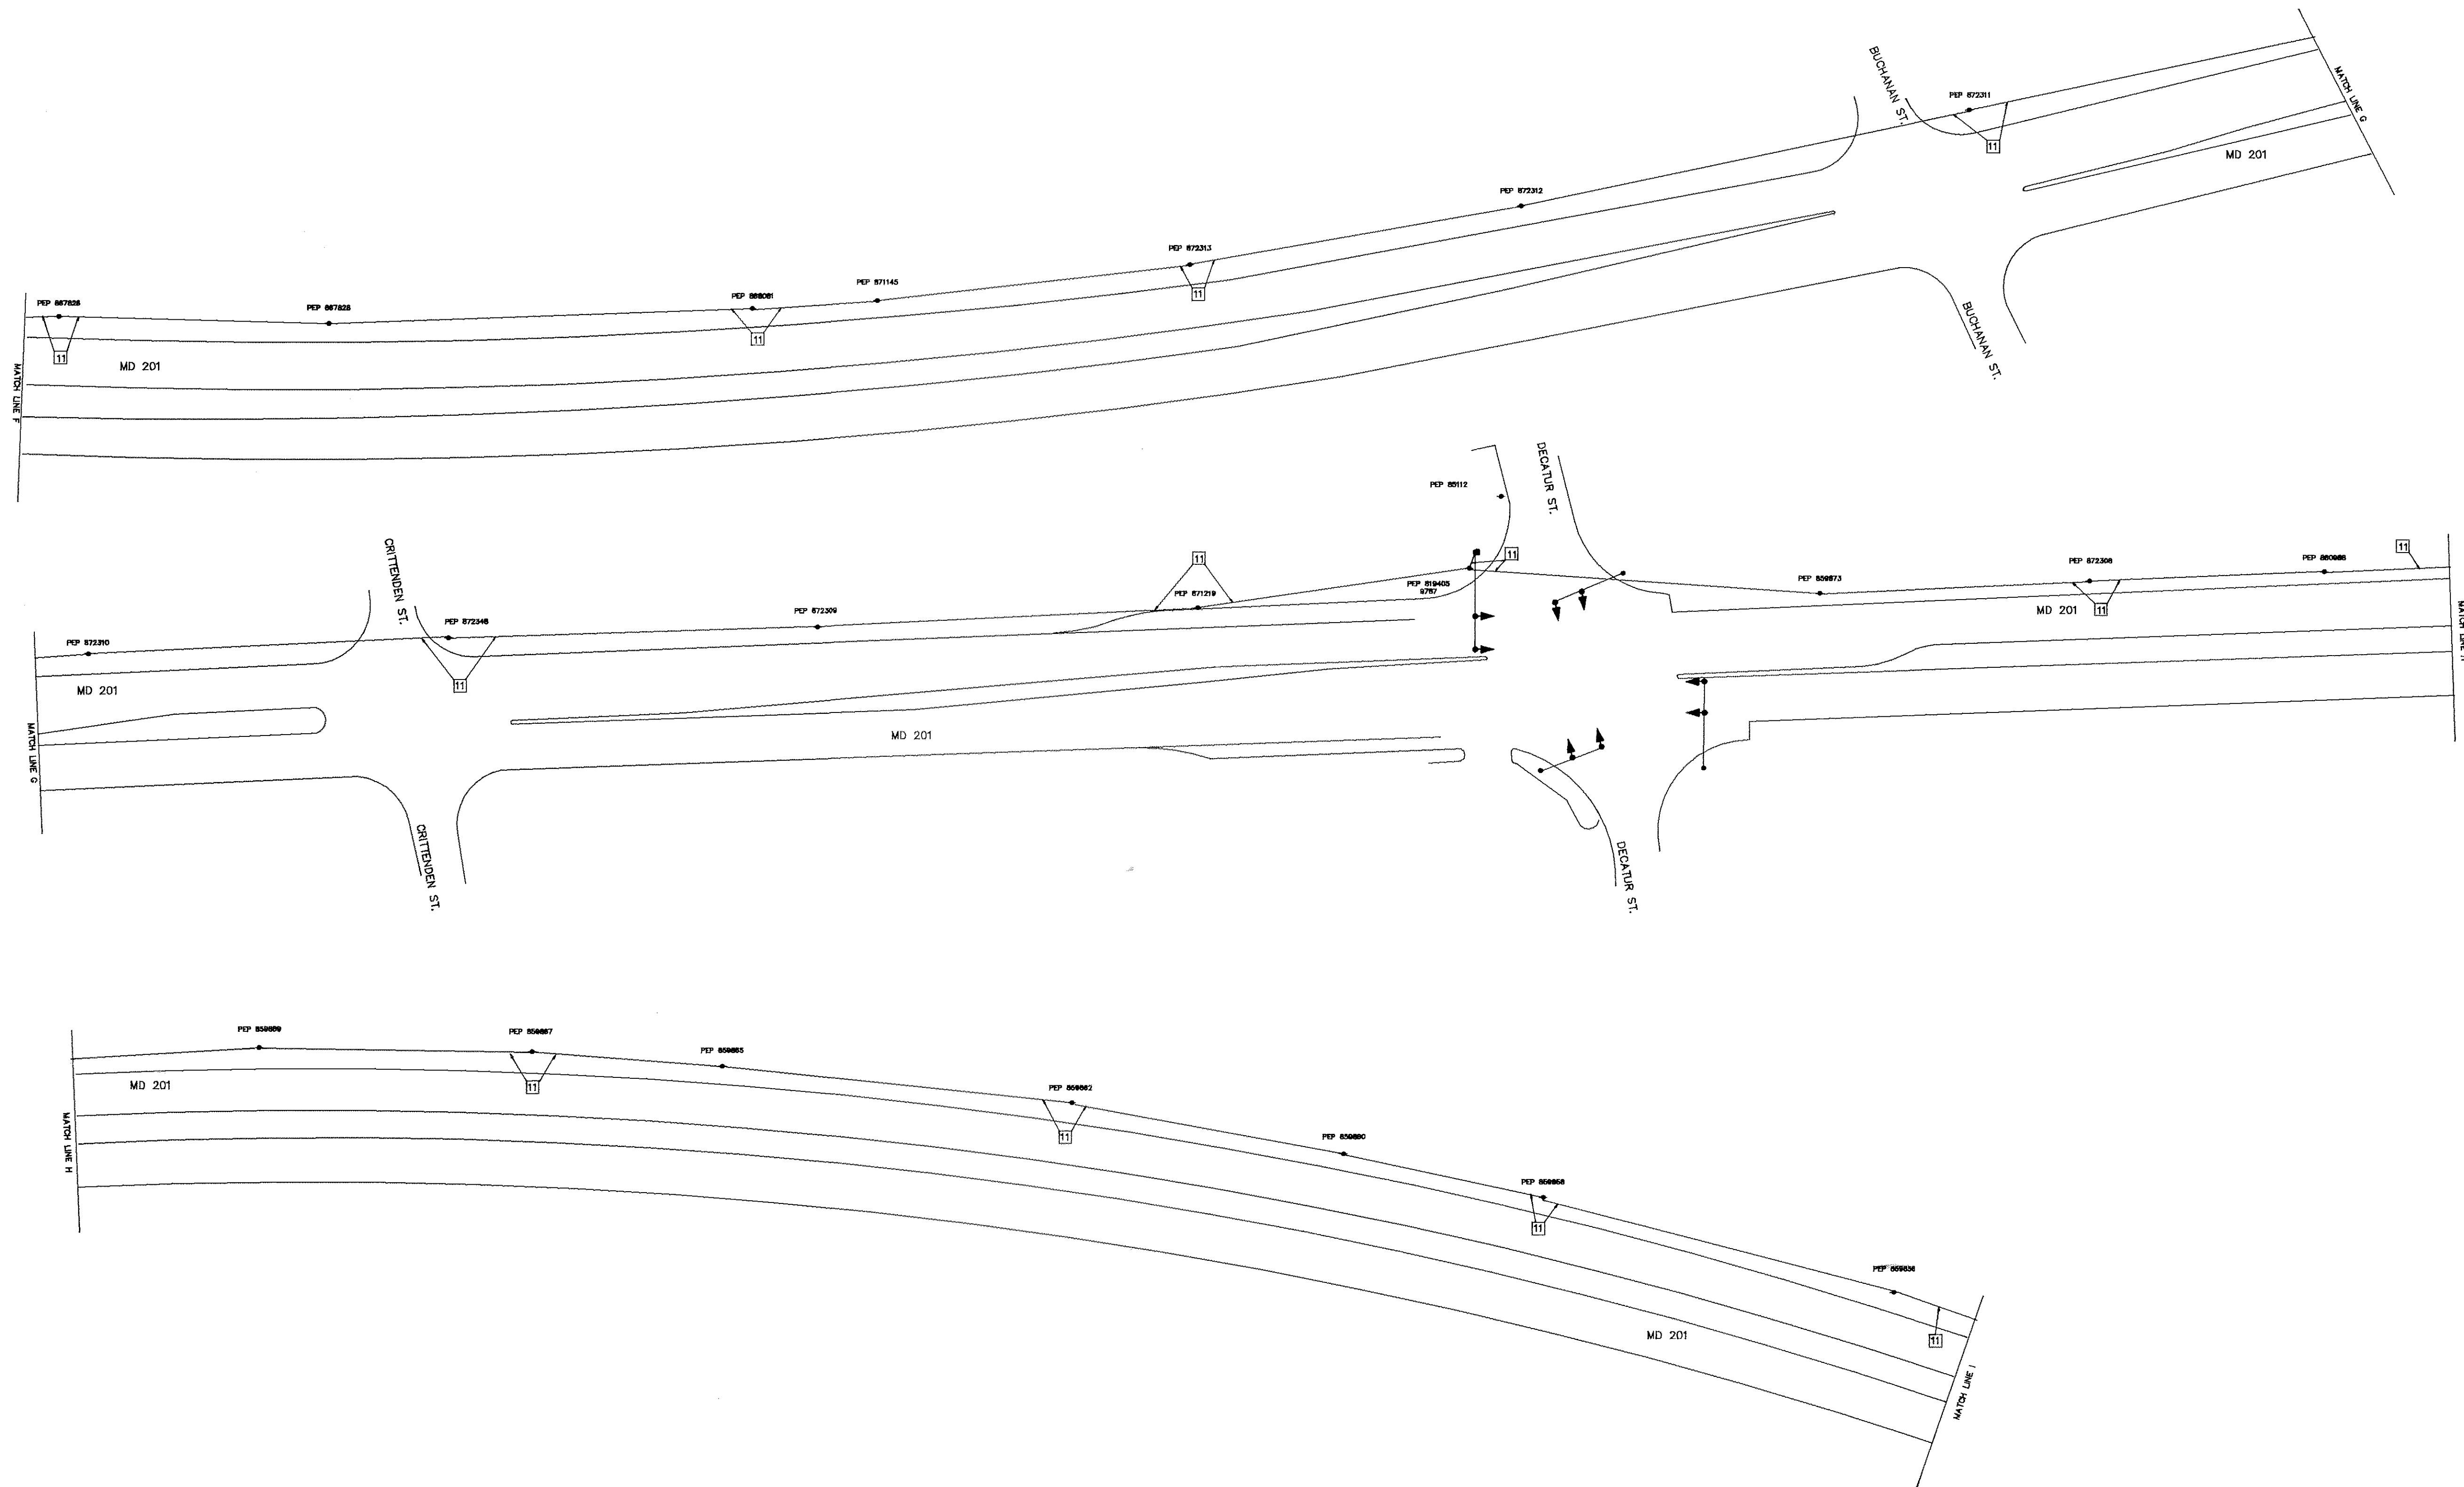

REVISIONS	APPROVALS
	CHIEF, SIGNAL DESIGN SECTION
	ASST. DISTRICT ENGINEER, TRAFFIC
	CHIEF, TRAFFIC ENGINEERING DESIGN DIVISION
	DIRECTOR, OFFICE OF TRAFFIC AND SAFETY

MARYLAND DEPARTMENT OF TRANSPORTATION
STATE HIGHWAY ADMINISTRATION - OFFICE OF TRAFFIC AND SAFETY
TRAFFIC ENGINEERING DESIGN DIVISION

DRAWN BY BRUCE THOMPSON SR
DES. BY:
CHK. BY:

INTERCONNECT FOR MD 201 FROM
LYDELL ROAD TO GOODLUCK ROAD

16020101.07

COUNTY:

DATE: REDRAWN 3-22-93
SCALE: 1"=50'

F.A.P. NO.
S.H.A. NO.

TS/FILE NO.
1219X-3 A

SHEET NO.
23 OF 26

16020101.07