


F. H. WA. REGION NO.	STATE	FED. AID PROJ. NO.	SHEET NO.	TOTAL SHEETS
3	MD.		3	9

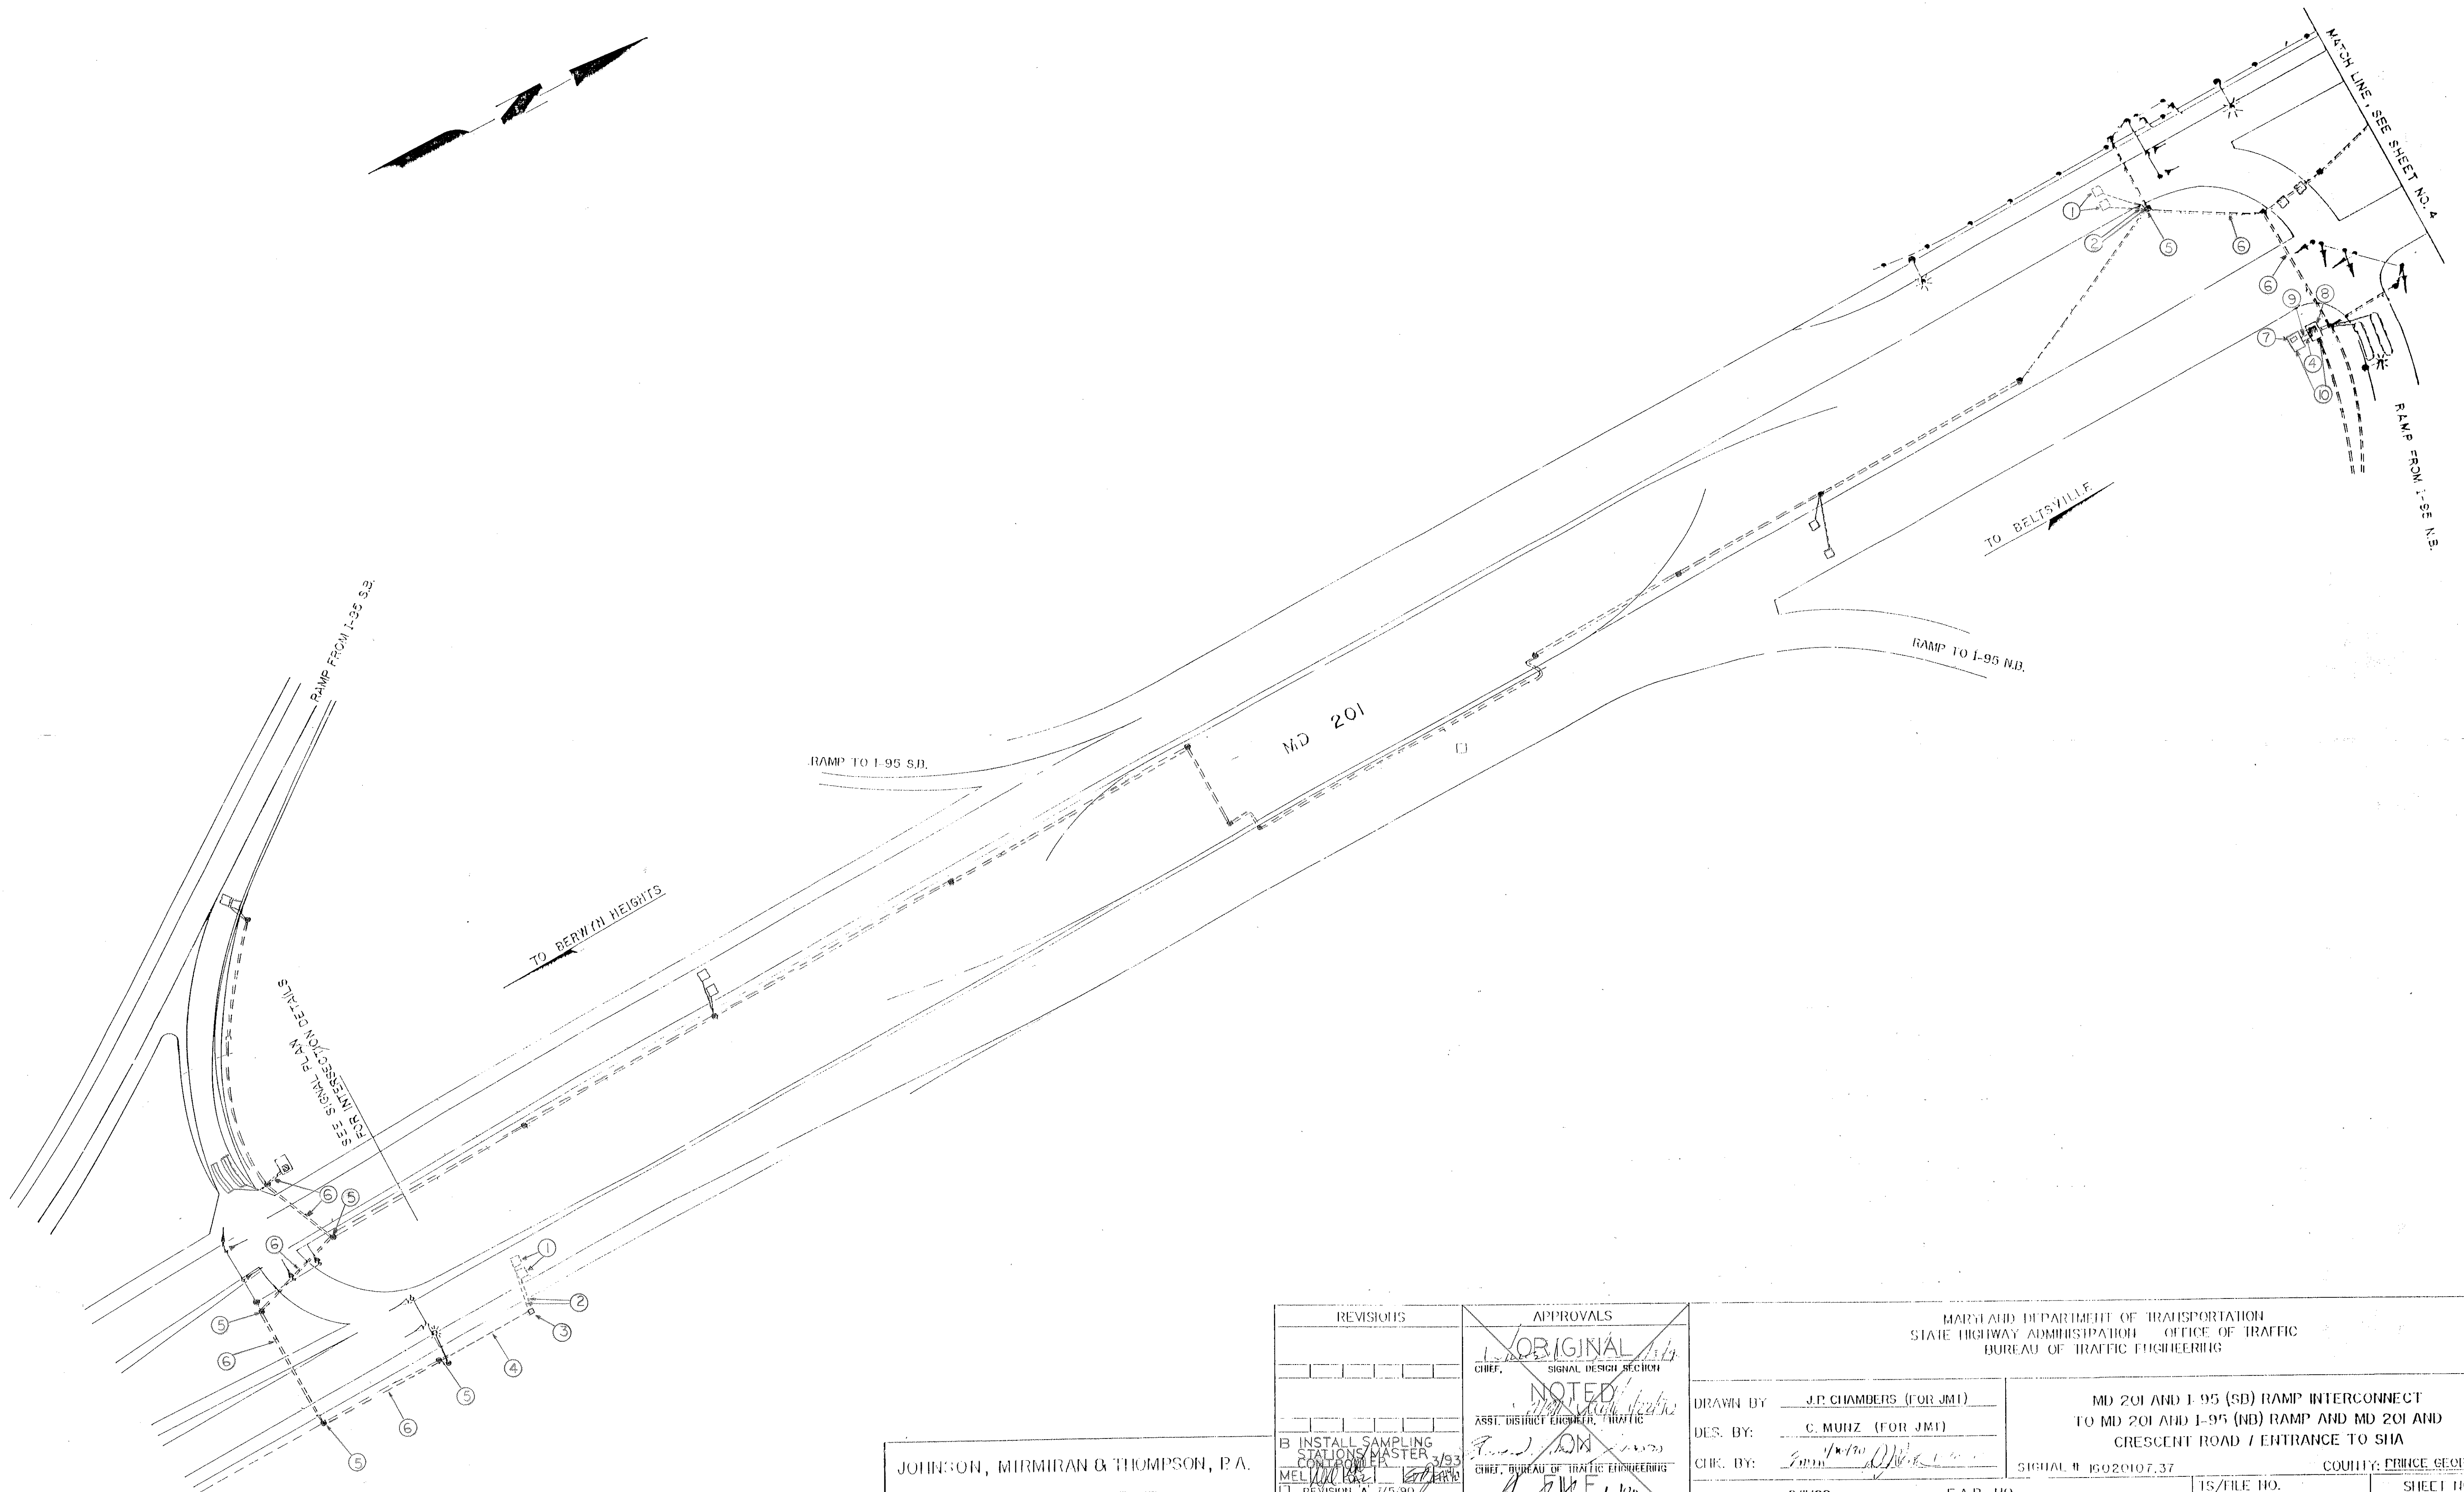

JOHNSON, MIRMIRAN & THOMPSON, P.A.
610 GLENEAGLES CT.
BALTIMORE, MARYLAND

REVISIONS		APPROVALS		MARYLAND DEPARTMENT OF TRANSPORTATION STATE HIGHWAY ADMINISTRATION OFFICE OF TRAFFIC BUREAU OF TRAFFIC ENGINEERING			
		ORIGINAL CHIEF, SIGNAL DESIGN SECTION		DRAWN BY: J.P. CHAMBERS (FOR JMT)			
		NOTED ASST. DISTRICT ENGINEER, TRAFFIC		DES. BY: C. MUHZ (FOR JMT)			
B INSTALL SAMPLING STATIONS MASTER		CHIEF, BUREAU OF TRAFFIC ENGINEERING		CHK. BY: [Signature]			
MEL [Signature]		DEPUTY CHIEF, BUREAU OF TRAFFIC ENGINEERING		DATE: 8/11/99			
REVISION A 7/5/90		DEPUTY CHIEF, BUREAU OF TRAFFIC ENGINEERING		F.A.P. NO. P-944-501-305			
REDESIGN OF CORNER INSTALLATION				SIGNAL # 16920107.37			
UNDERSTANDING THE MD 201 BRIDGE TO I-95				COUNTY: PRINCE GEORGES			
				IS/FILE NO. 2586X-1C 1			
				SHEET NO. 3 OF 9			

16020107.37
F4446