


F.H.W.A. REGION NO.	STATE	FED. AID PROJ. NO.	SHEET NO.	TOTAL SHEETS
3	MD		1	7












SIGNS

SIGNALS

NEMA PHASING

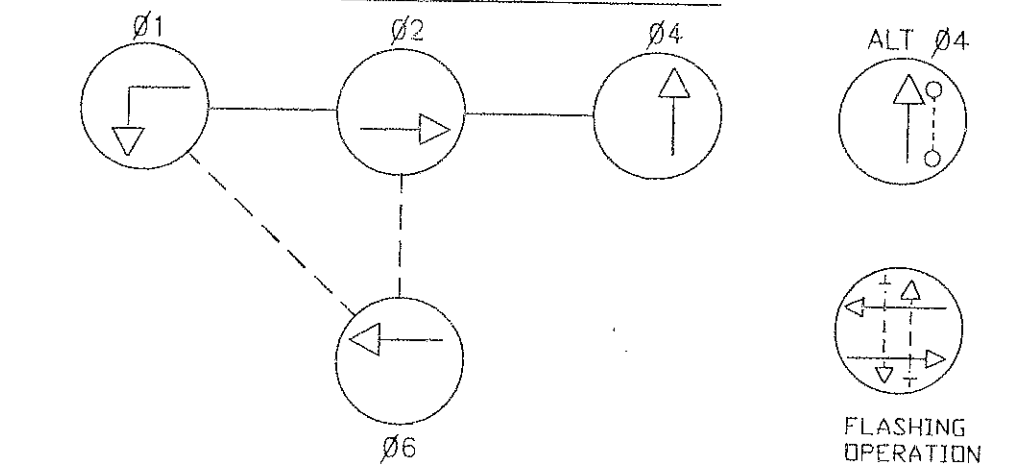

PHASING NOTES:
PHASES ASSOCIATED BY A DASHED LINE WILL OPERATE CONCURRENTLY
PHASES ASSOCIATED BY A SOLID LINE WILL NOT OPERATE CONCURRENTLY

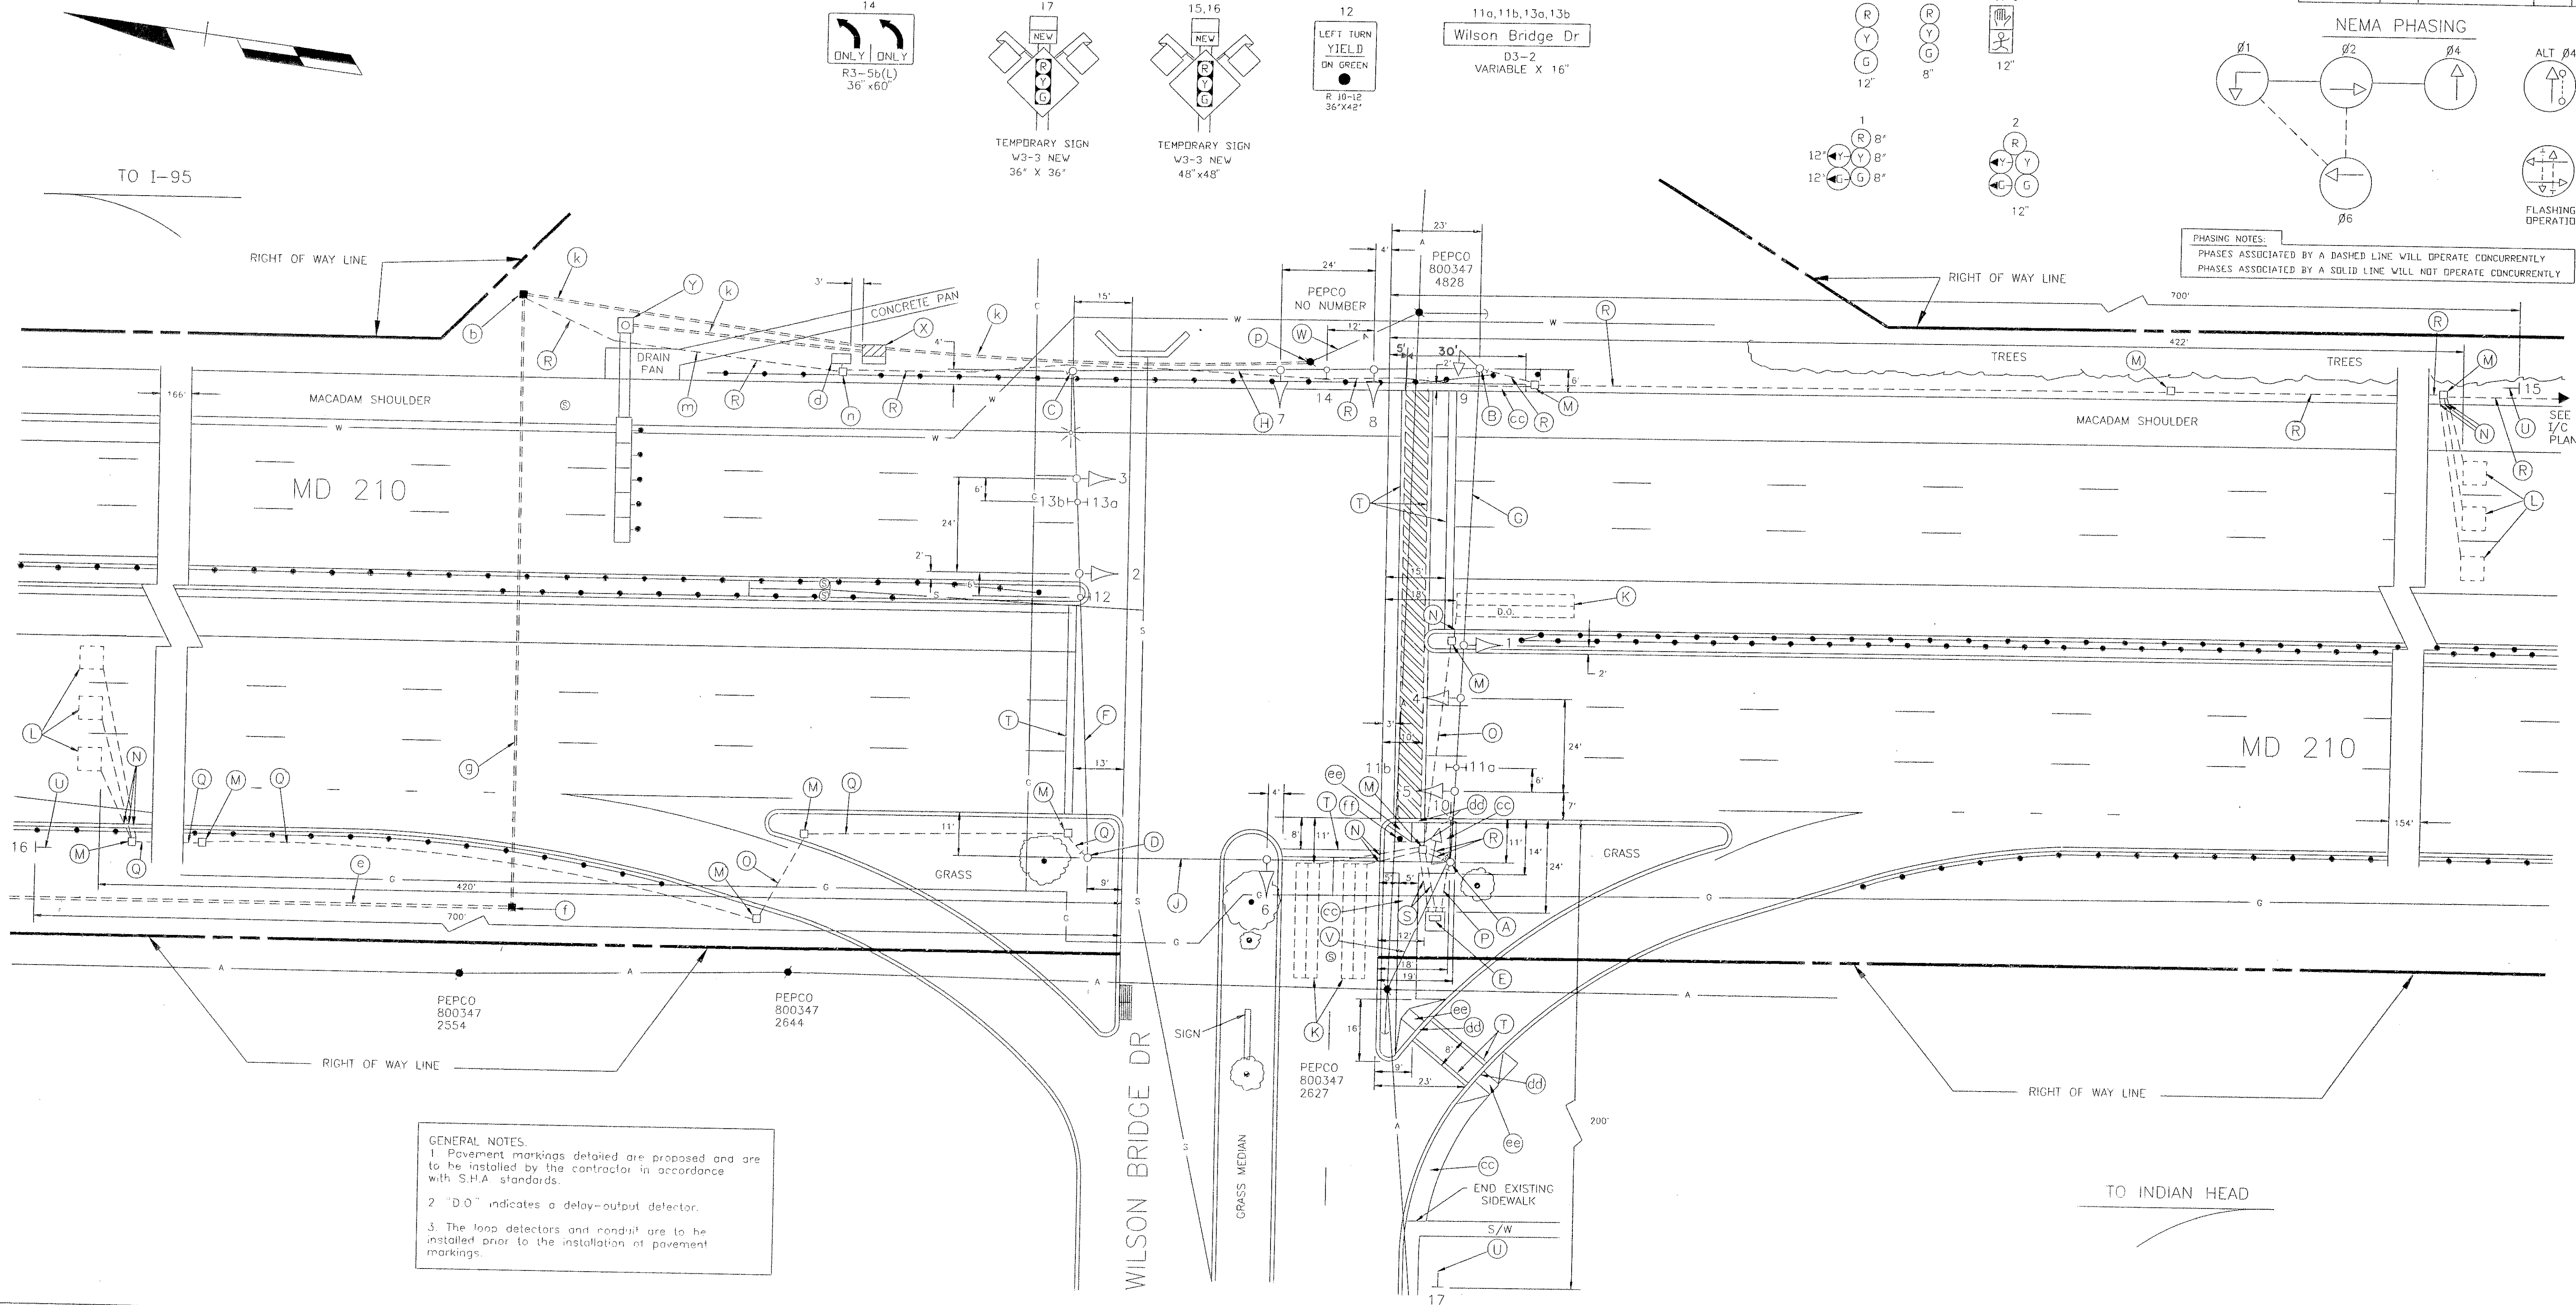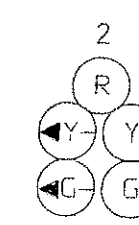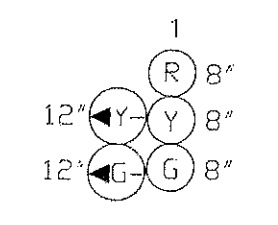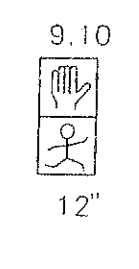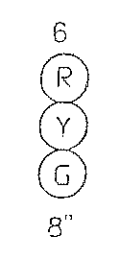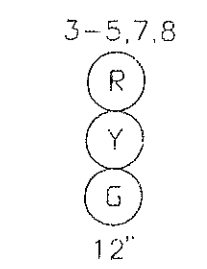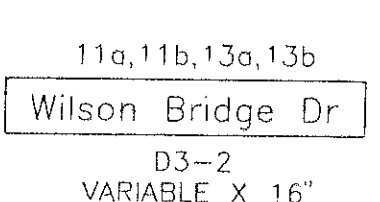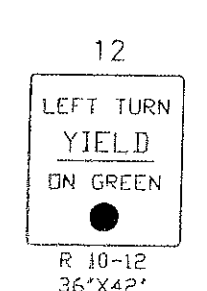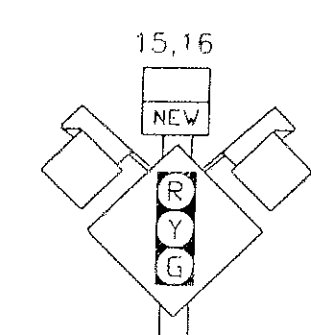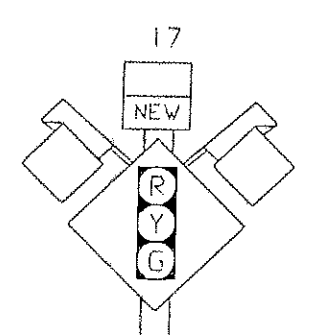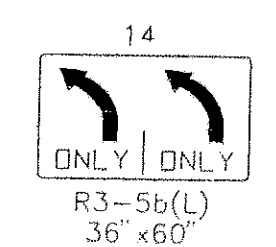

GENERAL NOTES:
1. Pavement markings detailed are proposed and are to be installed by the contractor in accordance with S.H.A. standards.
2. "D.O." indicates a delay-output detector.
3. The loop detectors and nondet are to be installed prior to the installation of pavement markings.

LEGEND OF UNDERGROUND AND OVERHEAD UTILITIES

AERIAL CABLE	—A—A—A
ELECTRIC	—E—E—E
TELEPHONE	—T—T—T
GAS	—G—G—G
SEWER	—S—S—S
WATER	—W—W—W
CABLE TV	—TV—TV—TV

ST
STREET TRAFFIC STUDIES, LTD.
Gateway International
1302 Concourse Drive, Suite 104
Linthicum, Maryland 21090
(301) 859-3553

REVISIONS

APPROVALS
CHIEF, DESIGN SECTION
ASST. DISTRICT ENGINEER, TRAFFIC
CHIEF, TRAFFIC ENGINEERING DIVISION
DEPUTY CHIEF ENGINEER, TRAFFIC

MDOT - STATE HIGHWAY ADMINISTRATION
Office of Traffic
TRAFFIC ENGINEERING DIVISION

DRAWN BY: W J NIES (FOR STS)
DES. BY: R R ZACHERL (FOR STS)
CHK. BY: *[Signature]* 11/15/90

MD 210 AND WILSON BRIDGE DR
COUNTY PRINCE GEORGE'S

DATE: 10-16-90
SCALE: 1"=20'

F.A.P. NO.
S.H.A. NO. P-920-501-377

TS/STD. NO. 3112

SHEET NO. 1 OF 7

16021012.10

F# 48