


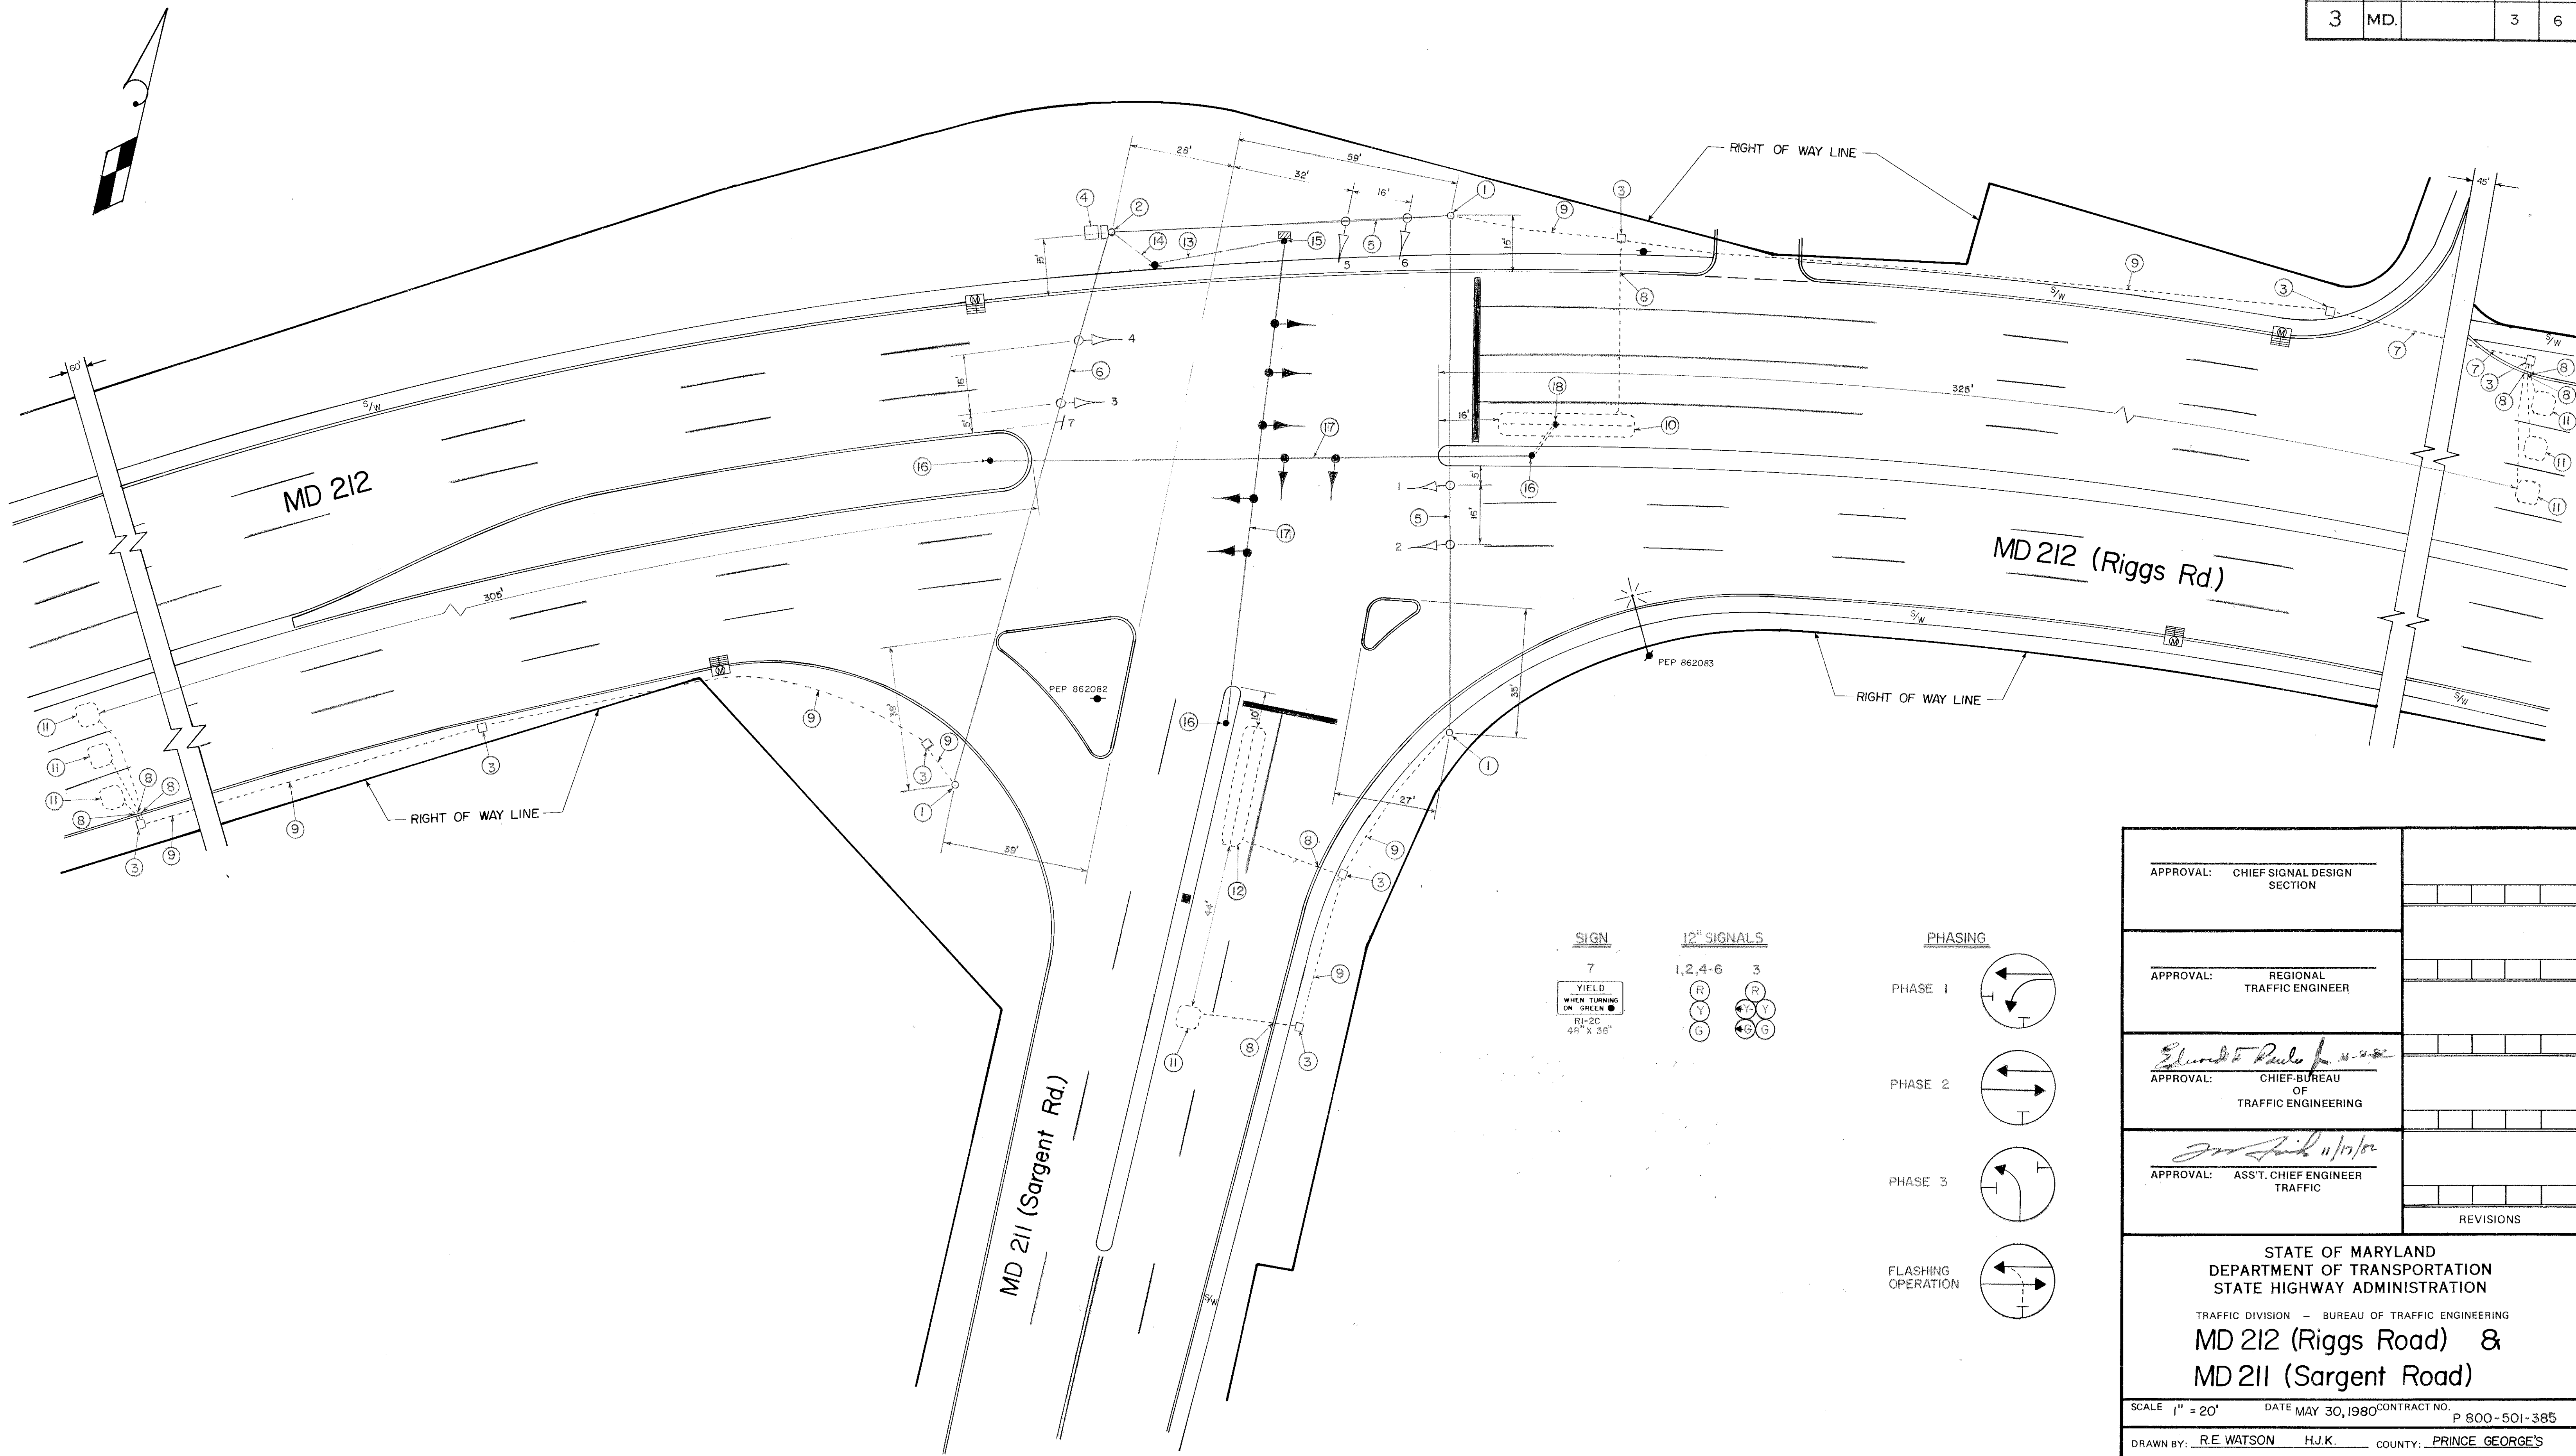




SIGN

7
YIELD
WHEN TURNING
ON GREEN
R1-2C
48" X 36"

12" SIGNALS

1,2,4-6 3
R Y G R Y G

PHASING

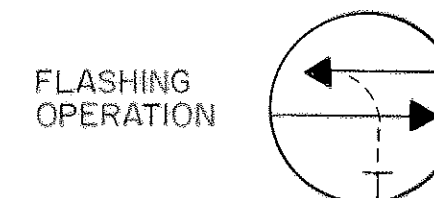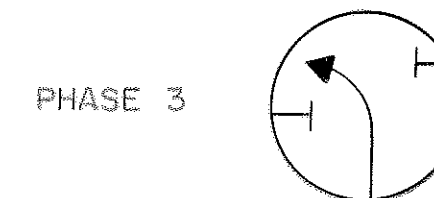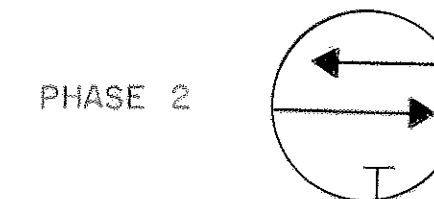

APPROVAL: CHIEF SIGNAL DESIGN
SECTION

APPROVAL: REGIONAL
TRAFFIC ENGINEER

APPROVAL: *Edward Paul*
CHIEF-BUREAU
OF
TRAFFIC ENGINEERING

APPROVAL: *Jim Smith* 11/17/80
ASS'T. CHIEF ENGINEER
TRAFFIC

REVISIONS

STATE OF MARYLAND
DEPARTMENT OF TRANSPORTATION
STATE HIGHWAY ADMINISTRATION

TRAFFIC DIVISION - BUREAU OF TRAFFIC ENGINEERING

MD 212 (Riggs Road) &
MD 211 (Sargent Road)

SCALE 1" = 20' DATE MAY 30, 1980 CONTRACT NO. P 800-501-385

DRAWN BY: R.E. WATSON H.J.K. COUNTY: PRINCE GEORGE'S

DESIGNED BY: *Howard A. Kibben* SIGNAL NO.:

CHECKED BY: DRAWING NO. TS-1779