


F.H.W.A. REGION NO.	STATE	FED. AID PROJ. NO.	SHEET NO.	TOTAL SHEETS
3	MD.		8	

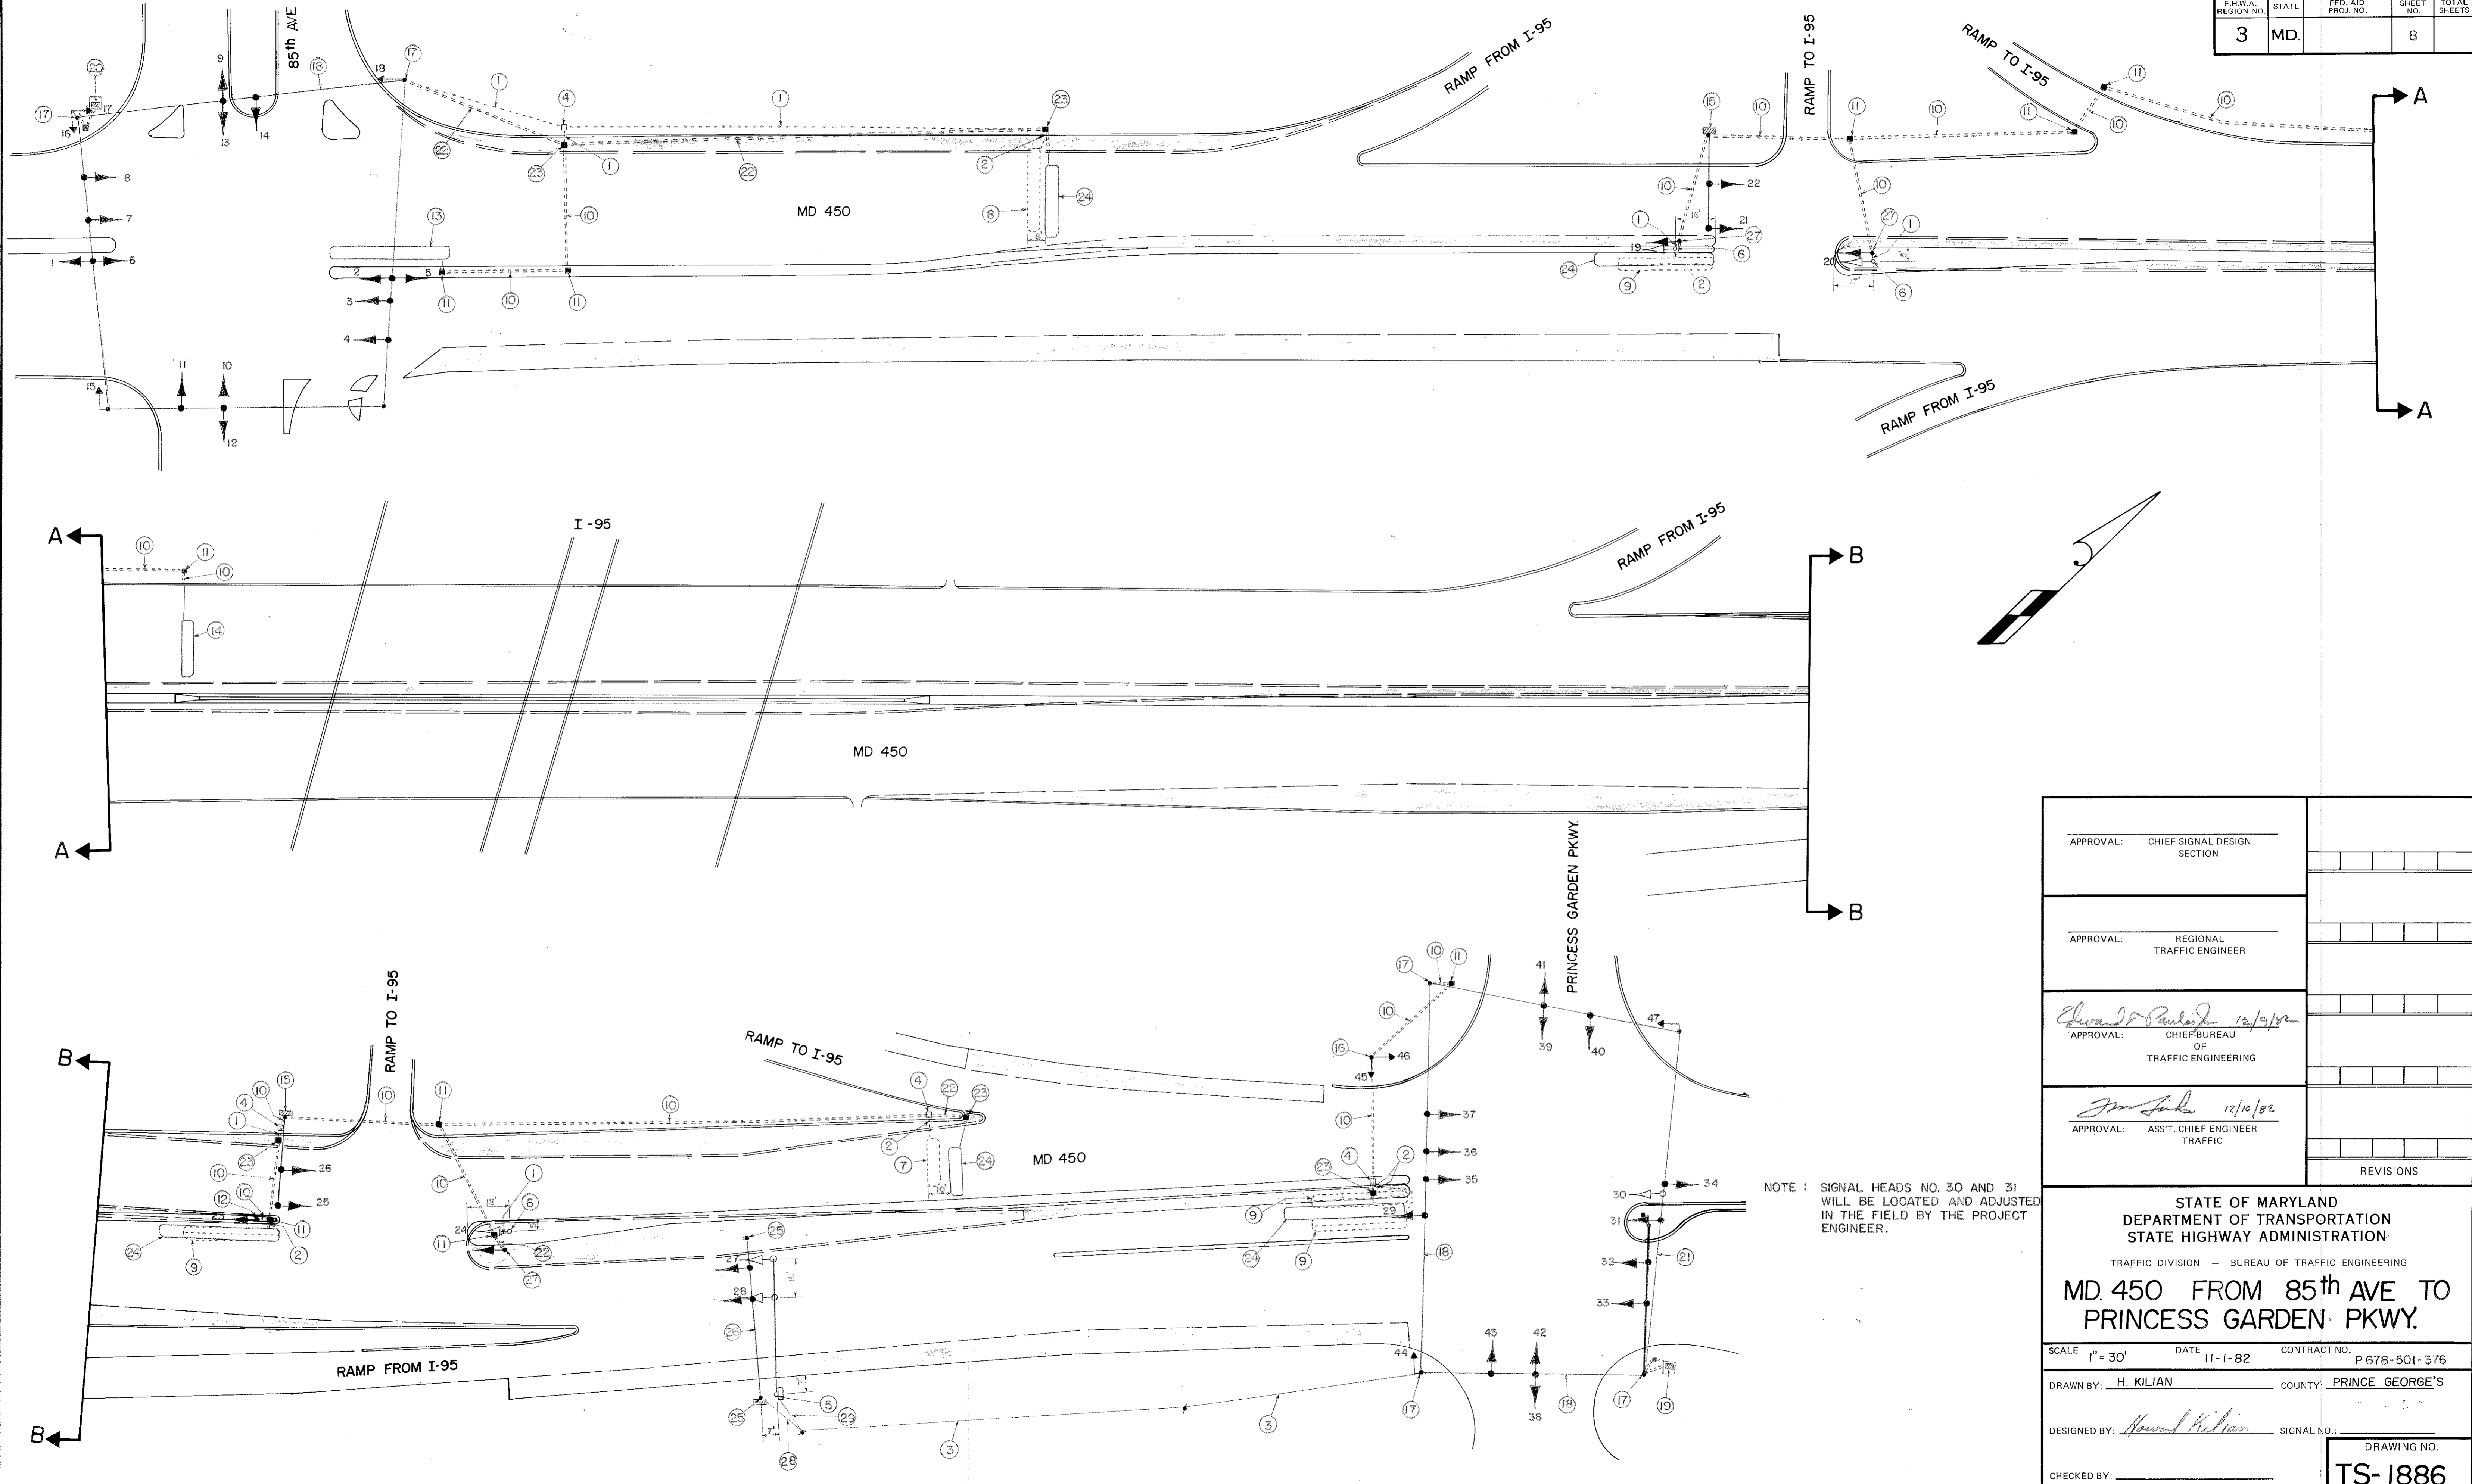

NOTE: SIGNAL HEADS NO. 30 AND 31 WILL BE LOCATED AND ADJUSTED IN THE FIELD BY THE PROJECT ENGINEER.

APPROVAL: CHIEF SIGNAL DESIGN SECTION	
APPROVAL: REGIONAL TRAFFIC ENGINEER	
APPROVAL: <i>Edward J. Paul</i> 12/9/82 CHIEF BUREAU OF TRAFFIC ENGINEERING	
APPROVAL: <i>Jim Smith</i> 12/10/82 ASST. CHIEF ENGINEER TRAFFIC	
REVISIONS	

STATE OF MARYLAND DEPARTMENT OF TRANSPORTATION STATE HIGHWAY ADMINISTRATION		
TRAFFIC DIVISION — BUREAU OF TRAFFIC ENGINEERING		
MD. 450 FROM 85th AVE TO PRINCESS GARDEN PKWY.		
SCALE 1" = 30'	DATE 11-1-82	CONTRACT NO. P 678-501-376
DRAWN BY: H. KILIAN	COUNTY: PRINCE GEORGE'S	
DESIGNED BY: <i>Howard Kilian</i>	SIGNAL NO.:	
CHECKED BY:		DRAWING NO. TS-1886