
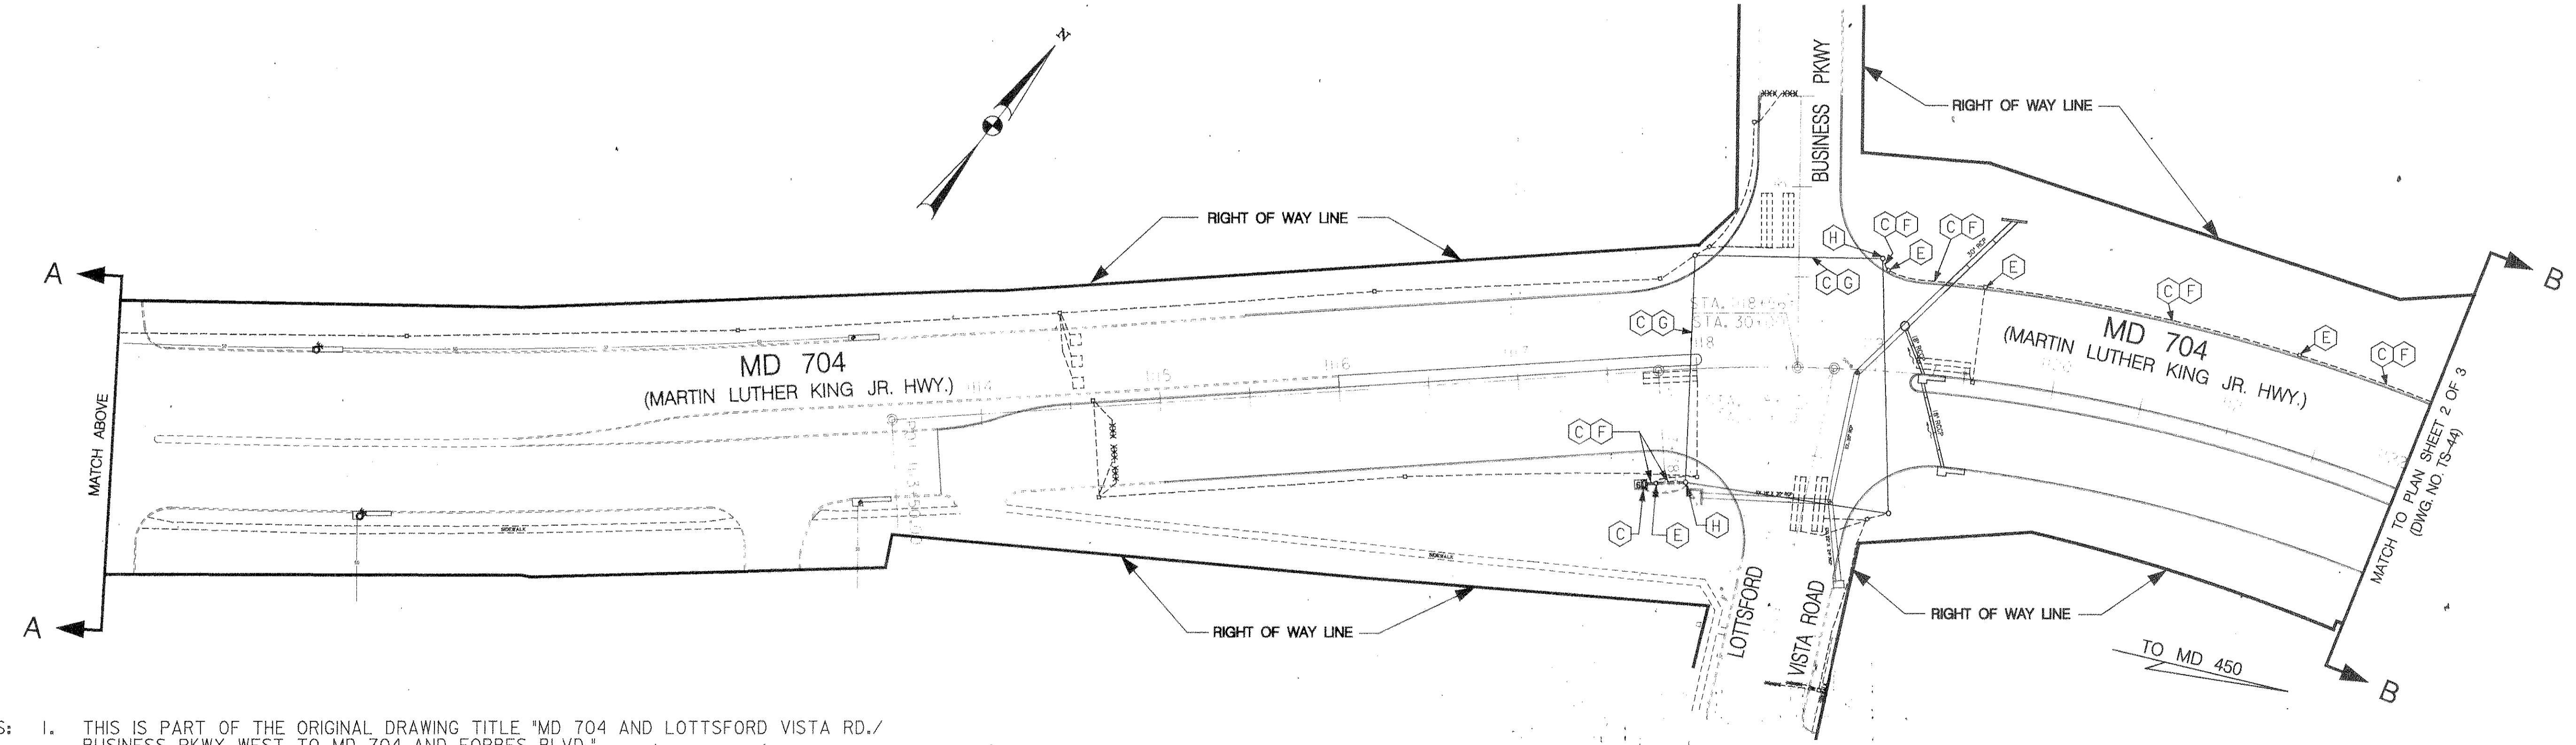


- A. INSTALL HANDHOLE.
- B. INSTALL 3 IN. POLYVINYL CHLORIDE (SCH.40) ELECTRICAL CONDUIT - TRENCHED.
- C. INSTALL 12-PAIR JELLY FILLED TELEMETRY INTERCONNECT CABLE.
- D. INSTALL 12-PAIR SELF SUPPORTING TELEMETRY INTERCONNECT CABLE.
- E. USE HANDHOLE INSTALLED AS PART OF TRAFFIC SIGNAL. REFER TO INDIVIDUAL INTERSECTION PLAN.
- F. USE CONDUIT INSTALLED AS PART OF TRAFFIC SIGNAL. REFER TO INDIVIDUAL INTERSECTION PLAN.
- G. USE SPAN WIRE INSTALLED AS PART OF TRAFFIC SIGNAL. REFER TO INDIVIDUAL INTERSECTION PLAN.
- H. USE STRAIN POLE INSTALLED AS PART OF TRAFFIC SIGNAL. REFER TO INDIVIDUAL INTERSECTION PLAN.
- J. INSTALL 3 IN. POLYVINYL CHLORIDE (SCH. 80) ELECTRICAL CONDUIT - TRENCHED.
- K. INSTALL 3 IN. ELECTRICAL CONDUIT - PVC RISER (NOTE: ONE 3 IN., 90-DEGREE (SCH. 40) PVC BENDS AND ONE 3 IN. WEATHERHEAD.)
- L. ATTACH TO EXISTING WOOD UTILITY POLE INSTALLED BY BGE.
- M. REMOVE EXISTING OVERHEAD INTERCONNECT CABLE.

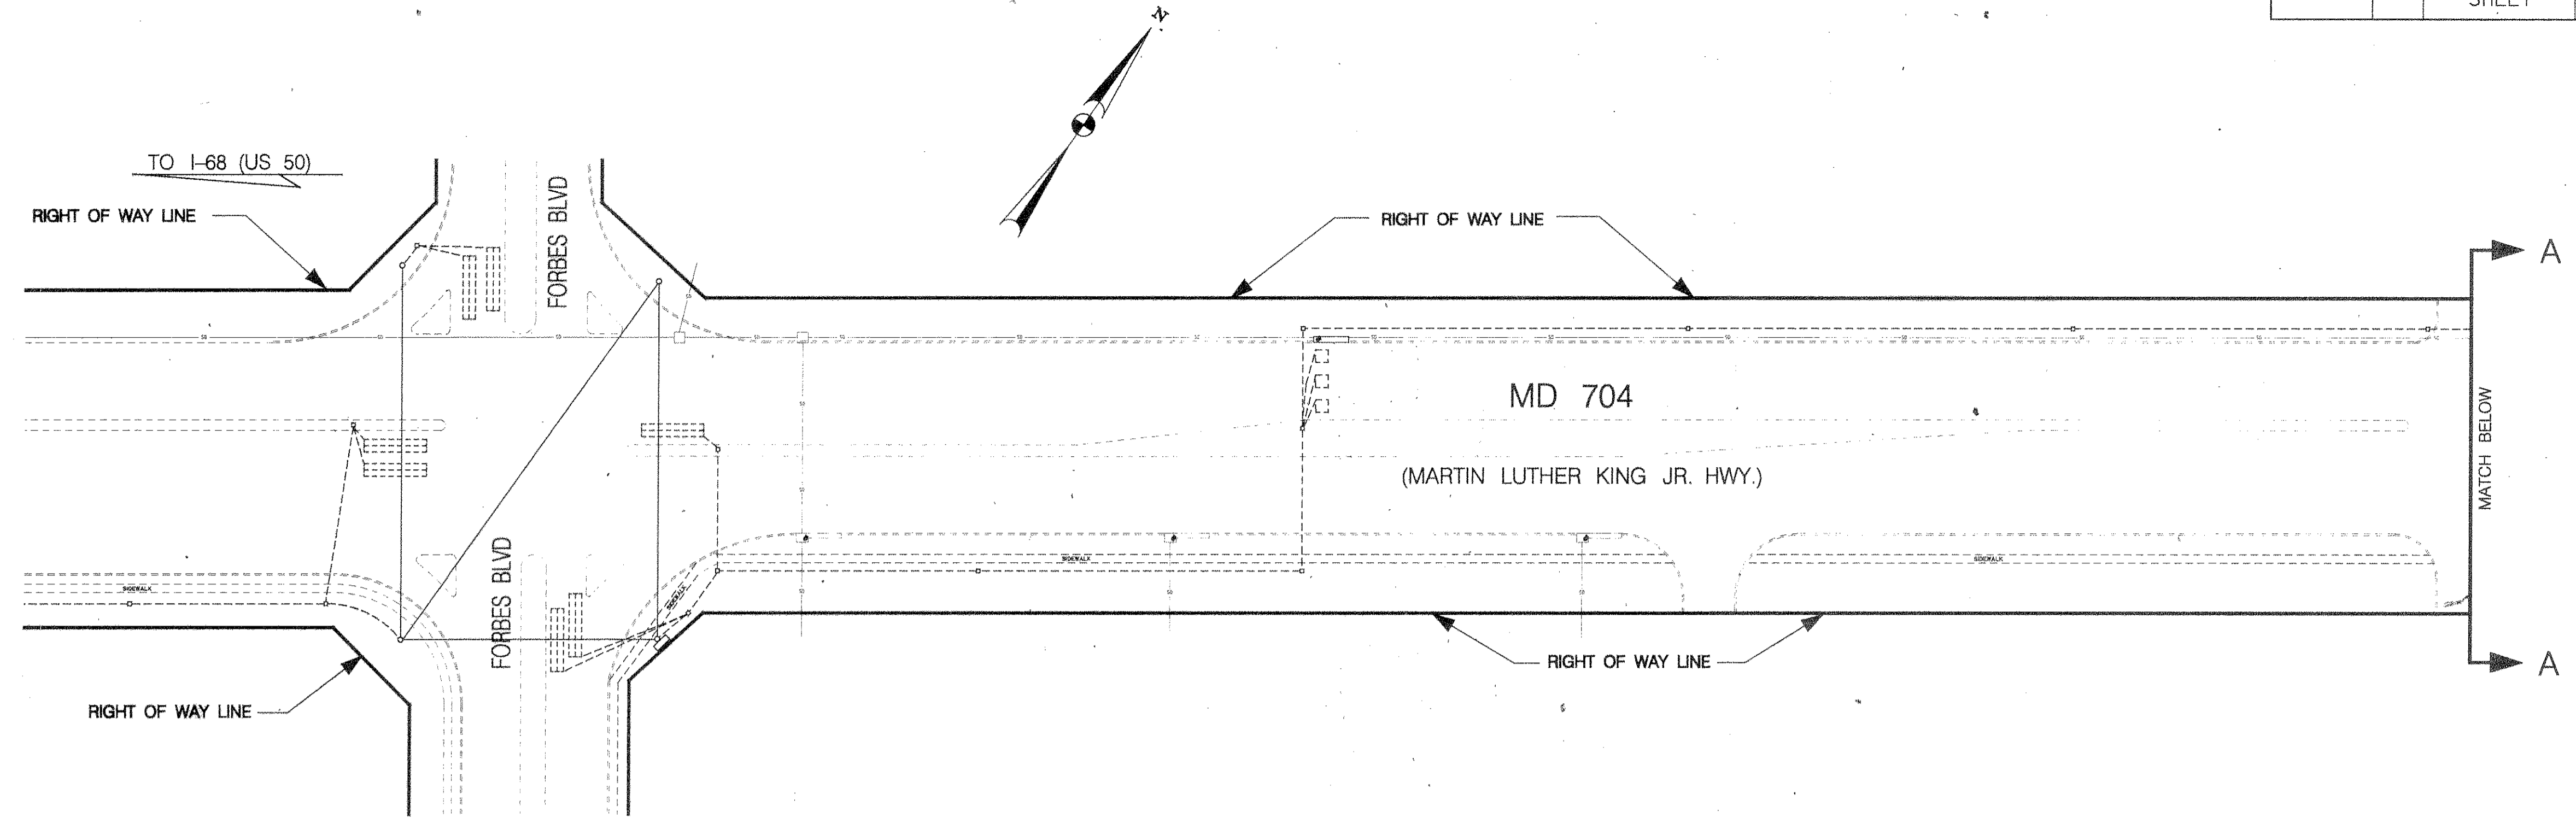

- NOTES:
1. THIS IS PART OF THE ORIGINAL DRAWING TITLE "MD 704 AND LOTTSFORD VISTA RD./ BUSINESS PKWY. WEST TO MD 704 AND FORBES BLVD."
 2. THIS INTERCONNECT SYSTEM IS AN EXTENSION OF THE MD 704: LOTTSFORD VISTA RD. SOUTH TO HILL RD., SHA CONTRACT NO. P-126-501-385, DRAWING NO. TS-3299, DATED 2-26-93, LOG MILE NO. 16070401.30.
 3. MD 704 AT LOTTSFORD VISTA RD./BUSINESS PKWY., DRAWING NO. TS-2637C, LOG MILE NO. 16070406.25.
 4. MD 704 AT FORBES BLVD., DRAWING NO. TS-2134B, LOG MILE NO. 16070405.89.
 5. THE INTERCONNECT BETWEEN THE MD 704 AT LOTTSFORD VISTA RD./BUSINESS PKWY. AND MD 450 AT MD 704 INTERSECTIONS IS NEW.

TRAFFIC SIGNAL INTERCONNECT	DWG. NO. TS - 43
-----------------------------	------------------

THE WILSON T. BALLARD CO.
CONSULTING ENGINEERS
OWINGS MILLS, MARYLAND

APPROVALS

ORIGINAL ON FILE

AUGUST 1996 - WTB
RECONSTRUCTION OF MD 704 & MD 450.
EXTENSION OF INTERCONNECT EAST TO MD 953. SHA NO. PG900571

JDM [Signature] [Signature]

MARYLAND DOT - STATE HIGHWAY ADMINISTRATION
Office of Traffic & Safety
TRAFFIC ENGINEERING DESIGN DIVISION

MD 704 AND FORBES BLVD. EAST TO
TO MD 450 AND MD 953 (GLENN DALE ROAD)
PLAN SHEET 1 OF 3

W.J. NIES/R.R. ZACHERL	N/A	TS 2637A-XI-P	389	465
D.J.D. 5/1/90	BW-311-802-312	PRINCE GEORGES		
1" = 50'				

FILE NO. 880808080808
880808080808